

Project
448_12-16 Church Hill & Button Lodge

Drawing Number
448_PL_110

Revision
J

Drawing
Proposed Ground Floor Plan

Scale
1:100 @ A1, 1:200 @ A3

Drawing Category
General arrangement drawing

Drawing Status
PLANNING

Revision	Date	Drawn	Approved
F	29.05.25	YP	JP

Notes ASHP Key Update

G	12.06.25	MS	JP
---	----------	----	----

Notes Bin Store Update

H	21.08.25	MS	PW
---	----------	----	----

Notes Layout updates

J	16.09.25	MS	JP
---	----------	----	----

Notes Layout updates

Do not scale. Use figured dimensions only.
Confirm all dimensions on site

Key

--- Site Boundary


Existing retained Trees

New / Replacement trees

Trees previously removed

ASHP Air Source Heat Pump

Storage

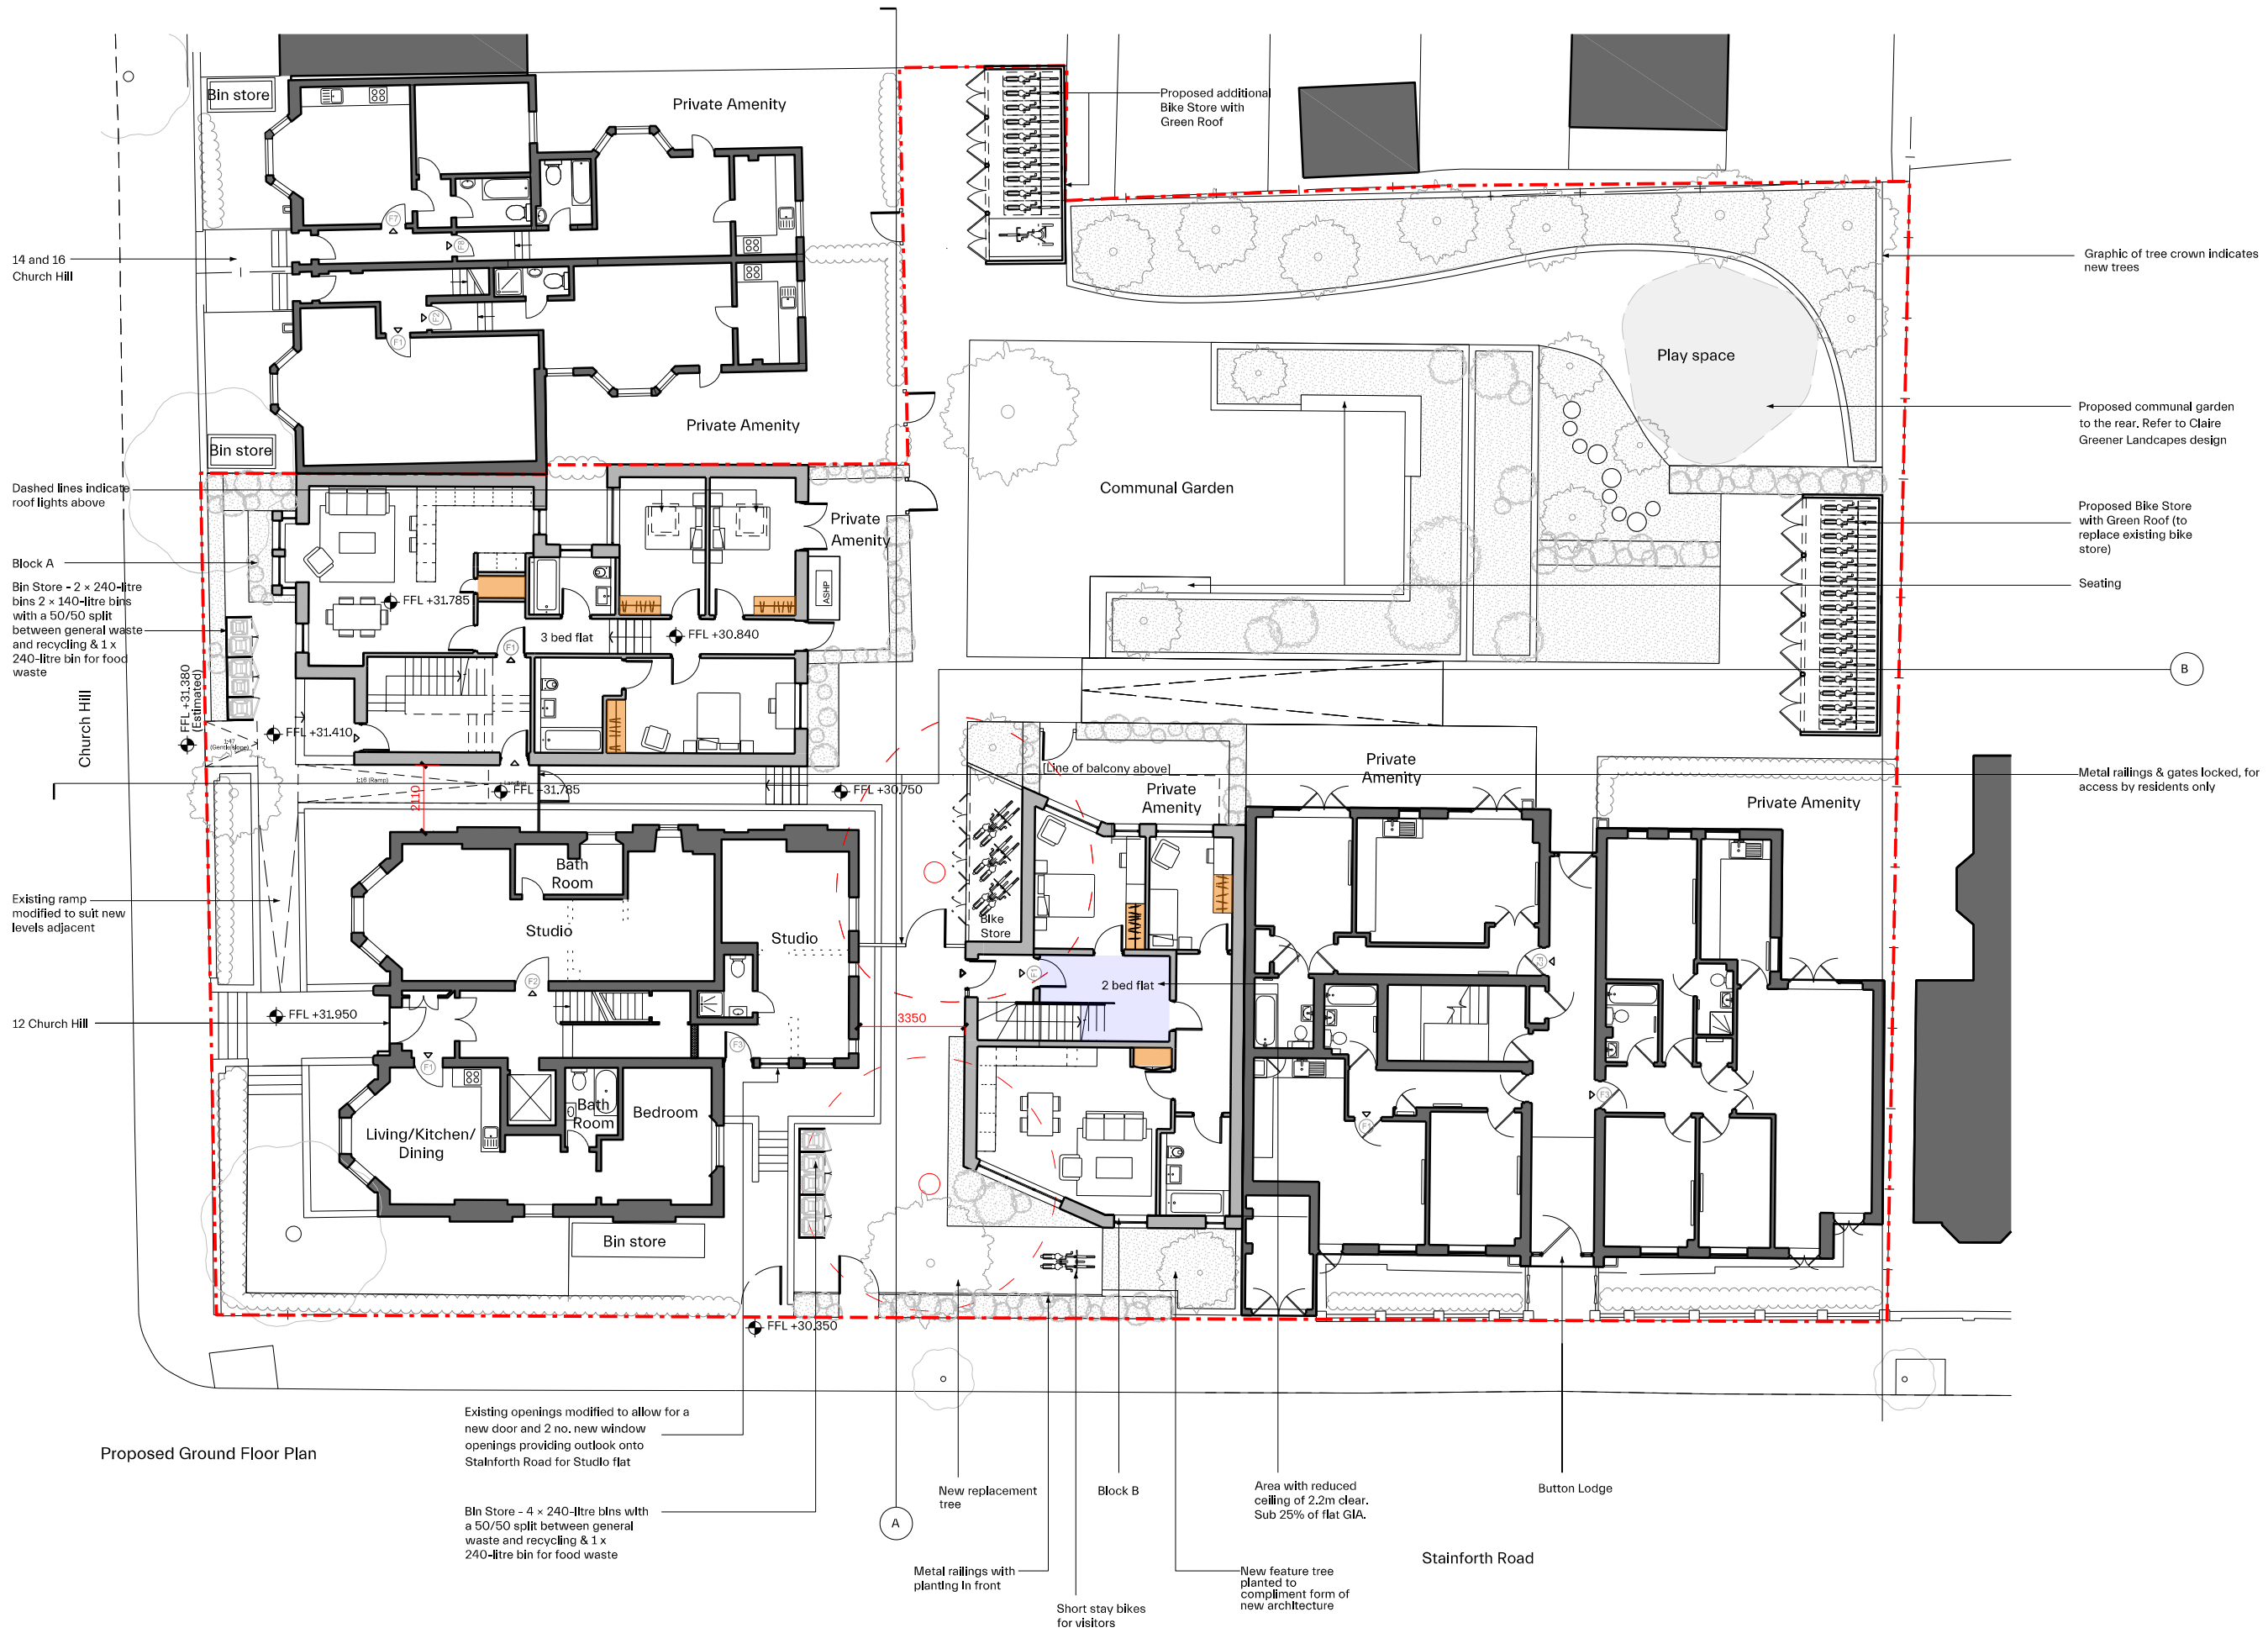

Proposed Ground Floor Plan