


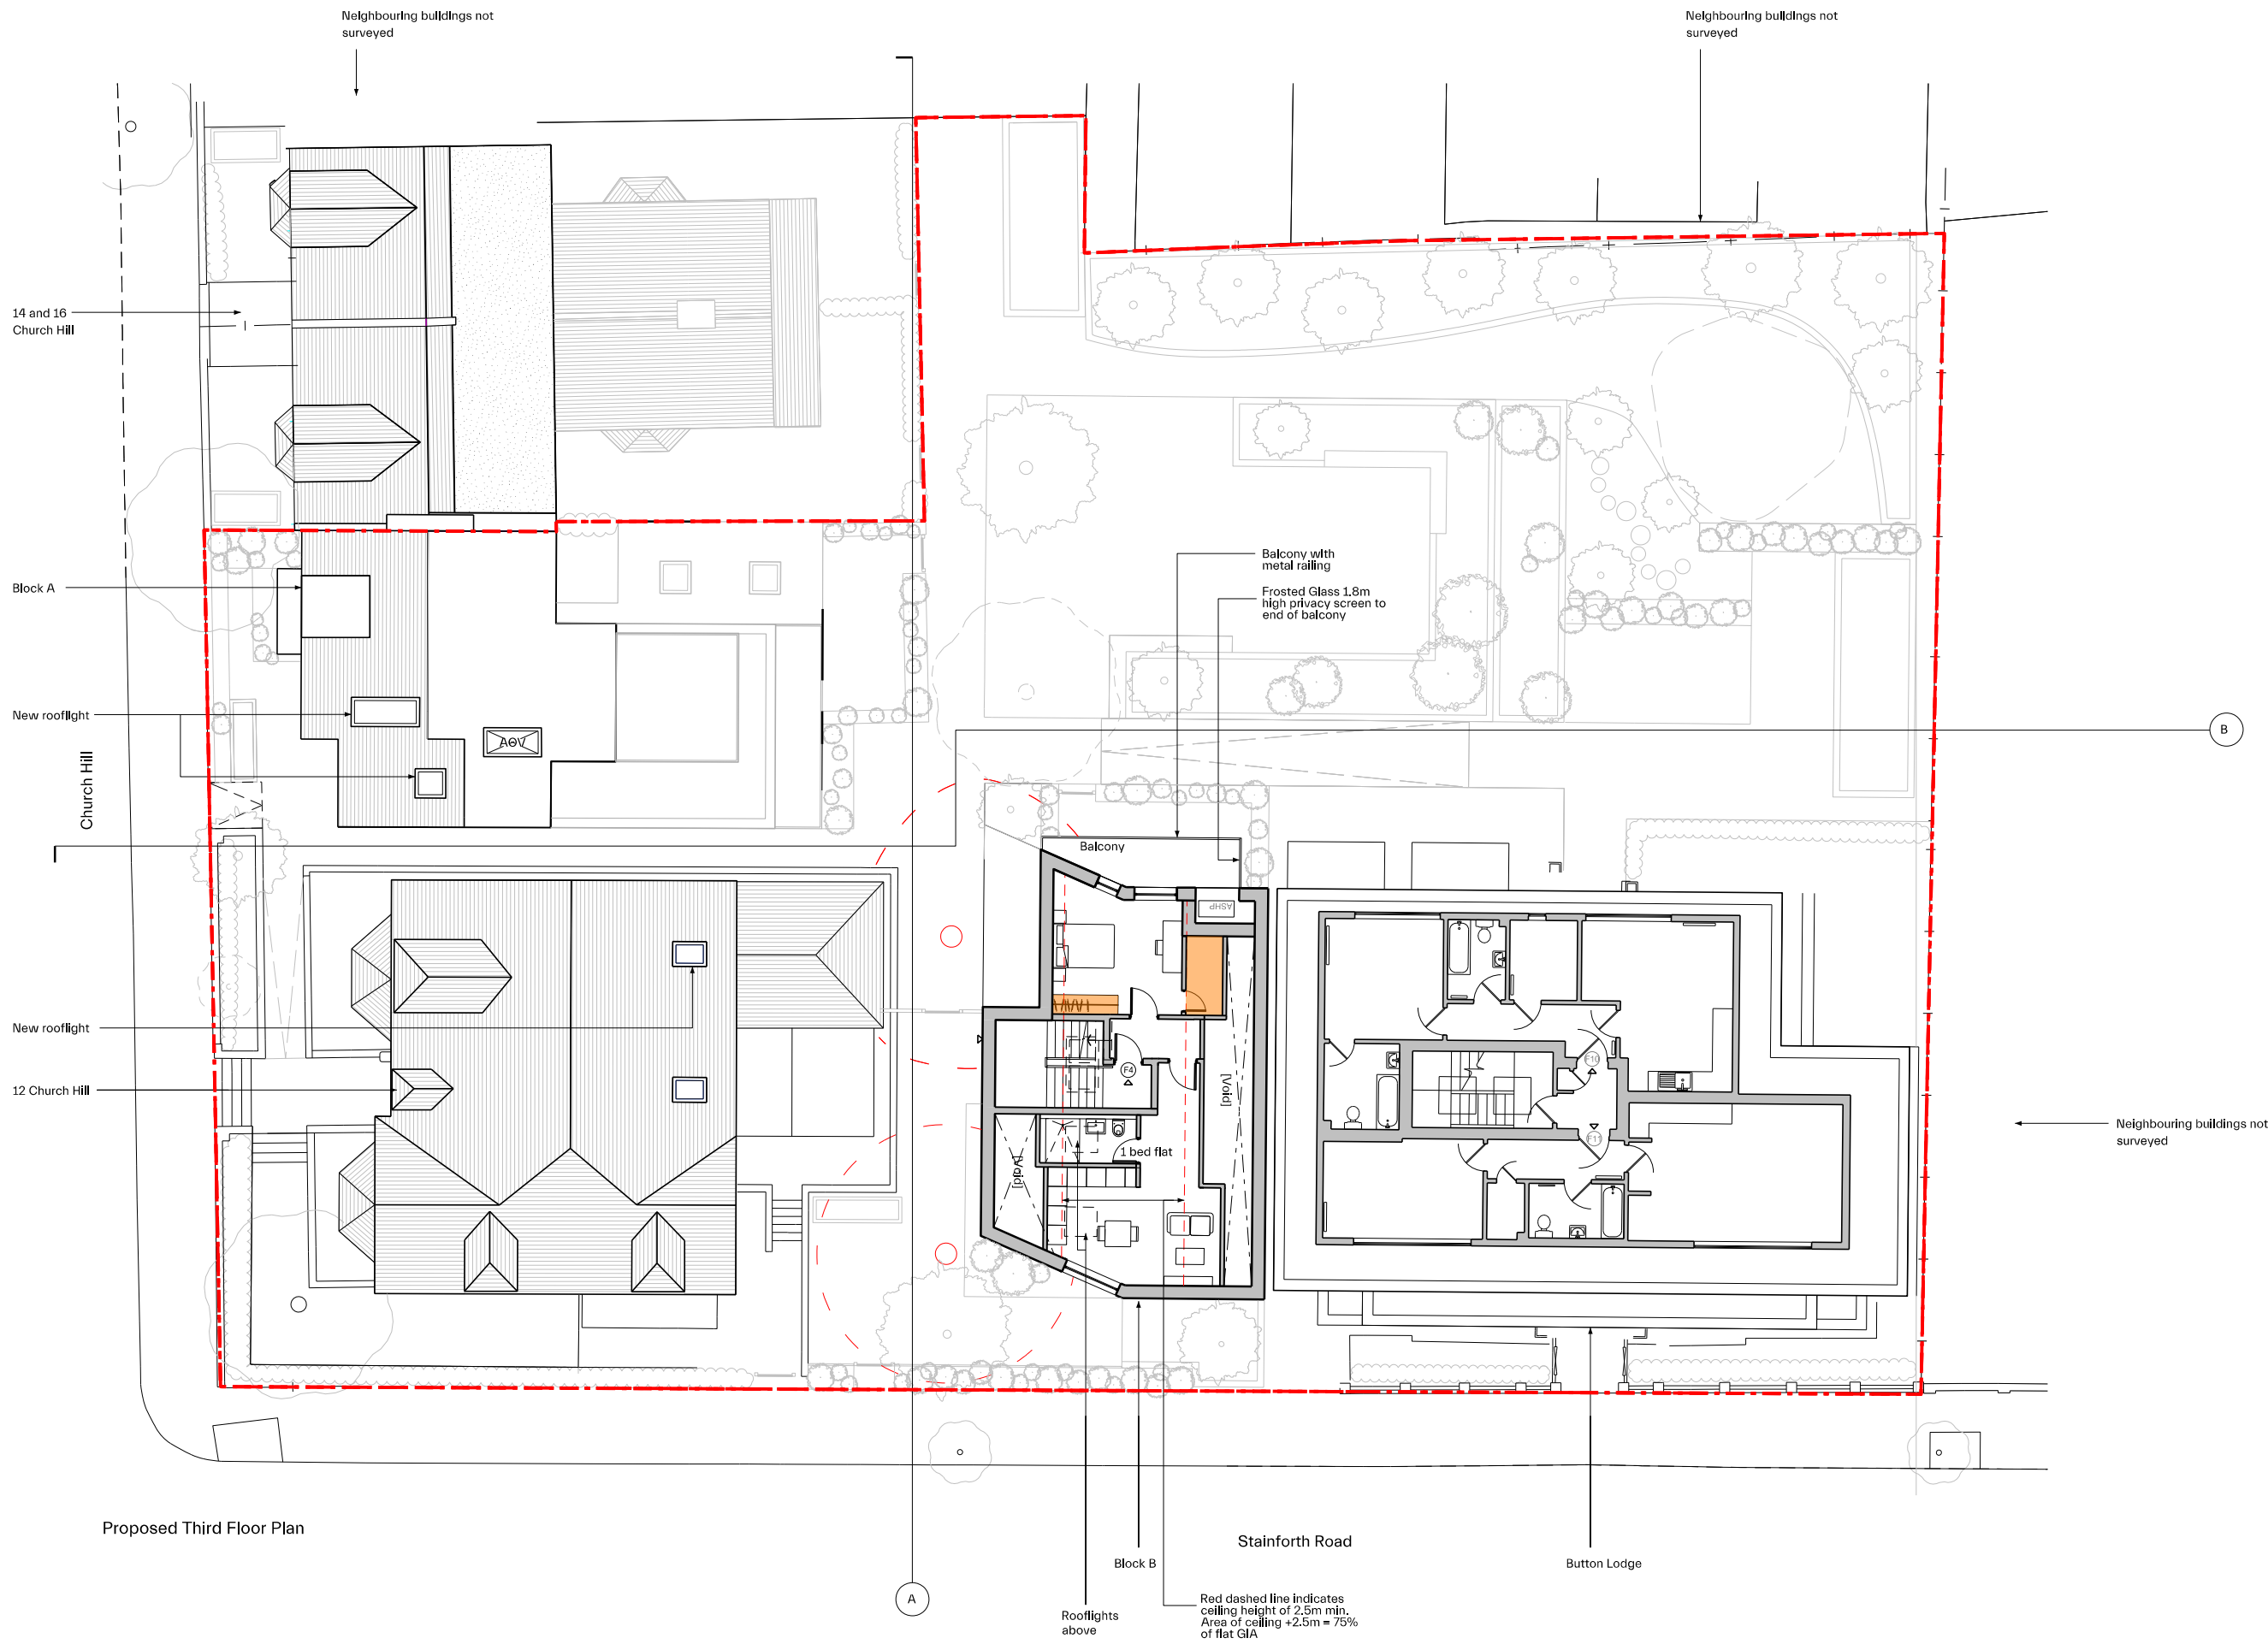

Project
448_12-16 Church Hill & Button Lodge

Drawing Number
448_PL_113

Revision
F

Drawing
Proposed Third Floor Plan
Block A & B

Scale
1:100 @ A1, 1:200 @ A3

Drawing Category
General arrangement drawing


Drawing Status
PLANNING

Revision	Date	Drawn	Approved
C	01.04.25	FA	JP
Notes	Drawing updates		

D	29.05.25	YP	JP
Notes	ASHP key updates		

E	21.08.25	MS	PW
Notes	Layout updates		

F	16.09.25	MS	JP
Notes	Layout updates		

 

Do not scale. Use figured dimensions only.
Confirm all dimensions on site

Key

- Site Boundary
- Existing retained Trees
- New / Replacement trees
- Trees previously removed
- ASHP Air Source Heat Pump
- Storage