


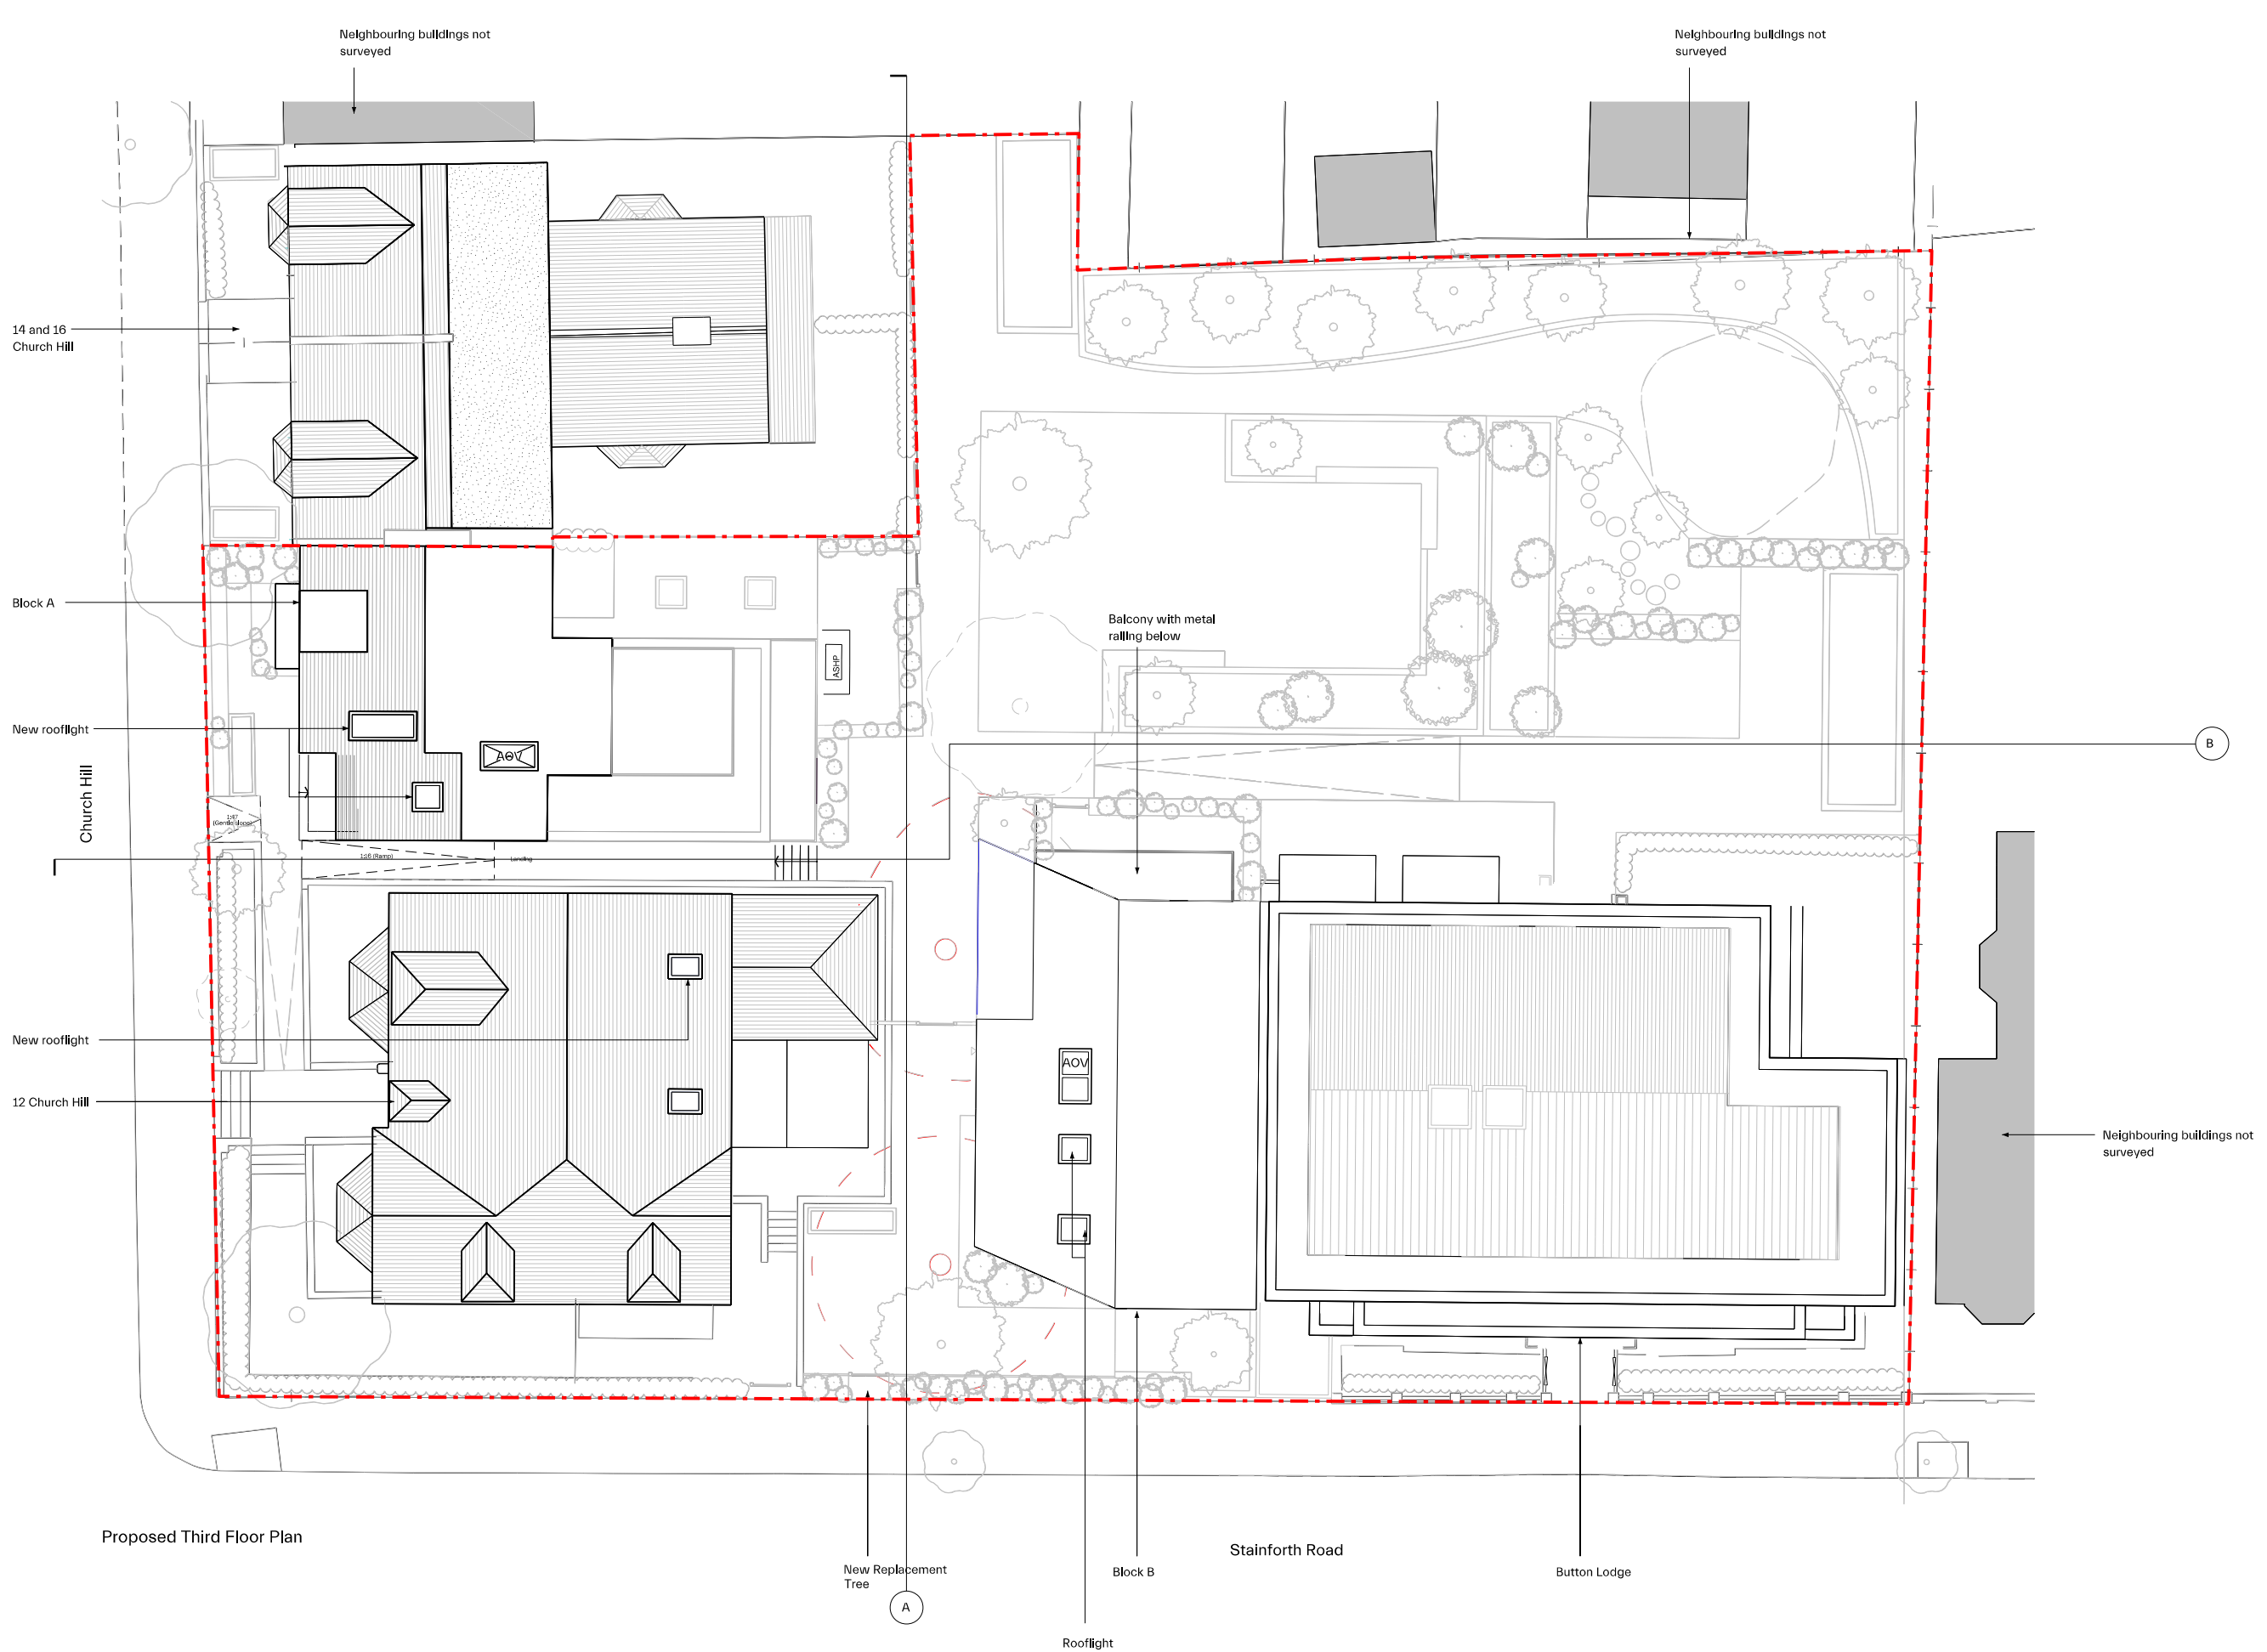

Proposed Third Floor Plan

Project
448_12-16 Church Hill & Button Lodge

Drawing Number
448_PL_114

Revision
F


Drawing
Proposed Roof Plan
Block A & B

Scale
1:100 @ A1, 1:200 @ A3

Drawing Category
General arrangement drawing

Drawing Status
PLANNING

Revision	Date	Drawn	Approved
C	01.04.25	FA	JP
Notes Drawing updates			
D	29.05.25	YP	JP
Notes ASHP Key Updates			
E	21.08.25	YP	JP
Notes Layout Updates			
F	16.09.25	MS	JP
Notes Layout Updates			

 

Do not scale. Use figured dimensions only.
Confirm all dimensions on site

Key

- Site Boundary
- Existing retained Trees
- New / Replacement trees
- Trees previously removed
- Air Source Heat Pump