

Project
448_12-16 Church Hill & Button Lodge

Drawing Number
448_PL_011

Revision
C

Drawing
Existing First Floor Plan


Scale
1:100 @ A1, 1:200 @ A3

Drawing Category
General arrangement drawing

Drawing Status
PLANNING

Revision	Date	Drawn	Approved
A	15.03.24	DP	PMW
Notes	First Issue		
B	31.03.25	FA	JP
Notes	Updated Site Boundary		
C	01.04.25	FA	JP
Notes	Updated Site Boundary		

Notes

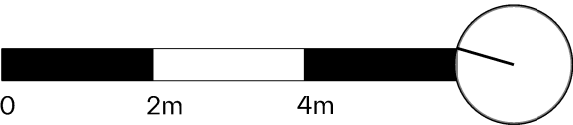


Do not scale. Use figured dimensions only.
Confirm all dimensions on site

Key

--- Site Boundary

Existing Fabric

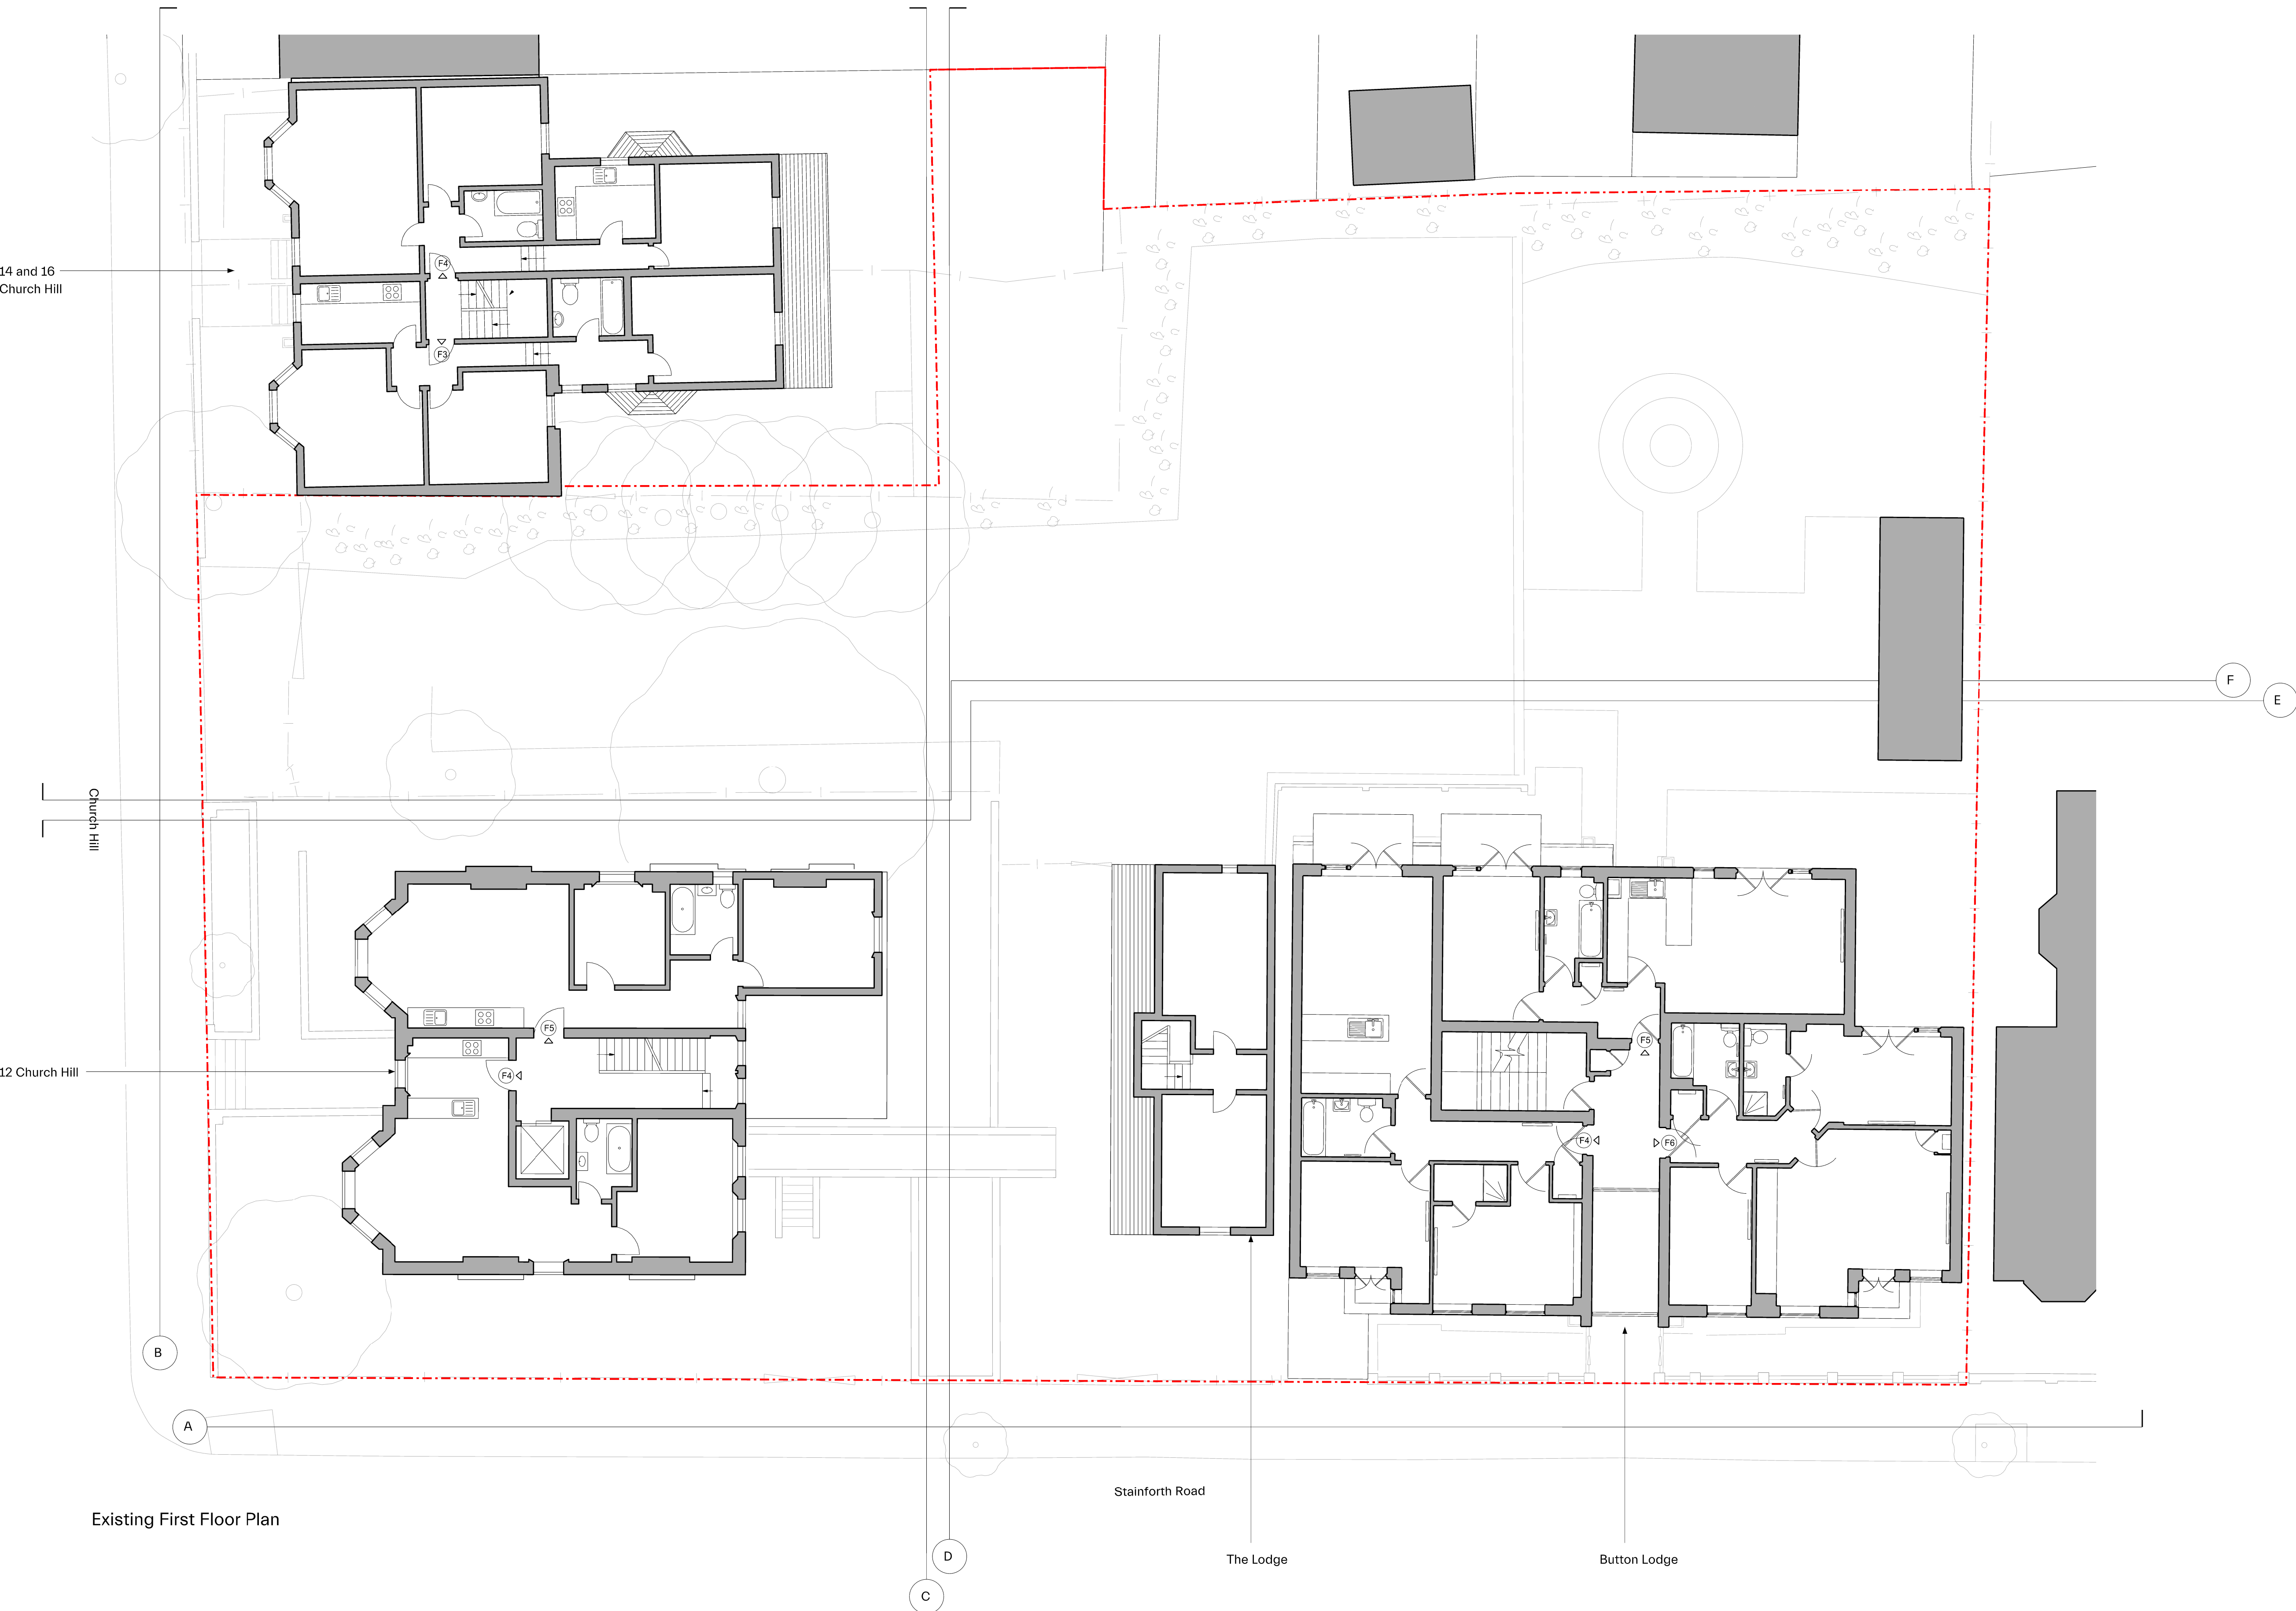

Existing First Floor Plan