

Project
448_12-16 Church Hill & Button Lodge

Drawing Number
448_PL_010

Revision
C

Drawing
Existing Ground Floor Plan

Scale
1:100 @ A1, 1:200 @ A3

Drawing Category
General arrangement drawing


Drawing Status
PLANNING

Revision	Date	Drawn	Approved
A	15.03.24	DP	PMW
Notes	First Issue		

B	31.03.25	FA	JP
Notes	Updated Site Boundary		

C	01.04.25	FA	JP
Notes	Updated Site Boundary		

Notes

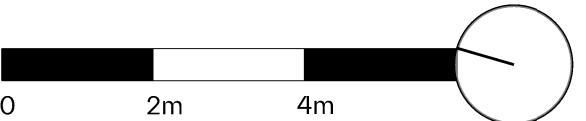


Do not scale. Use figured dimensions only.
Confirm all dimensions on site

Key

--- Site Boundary

Existing Fabric

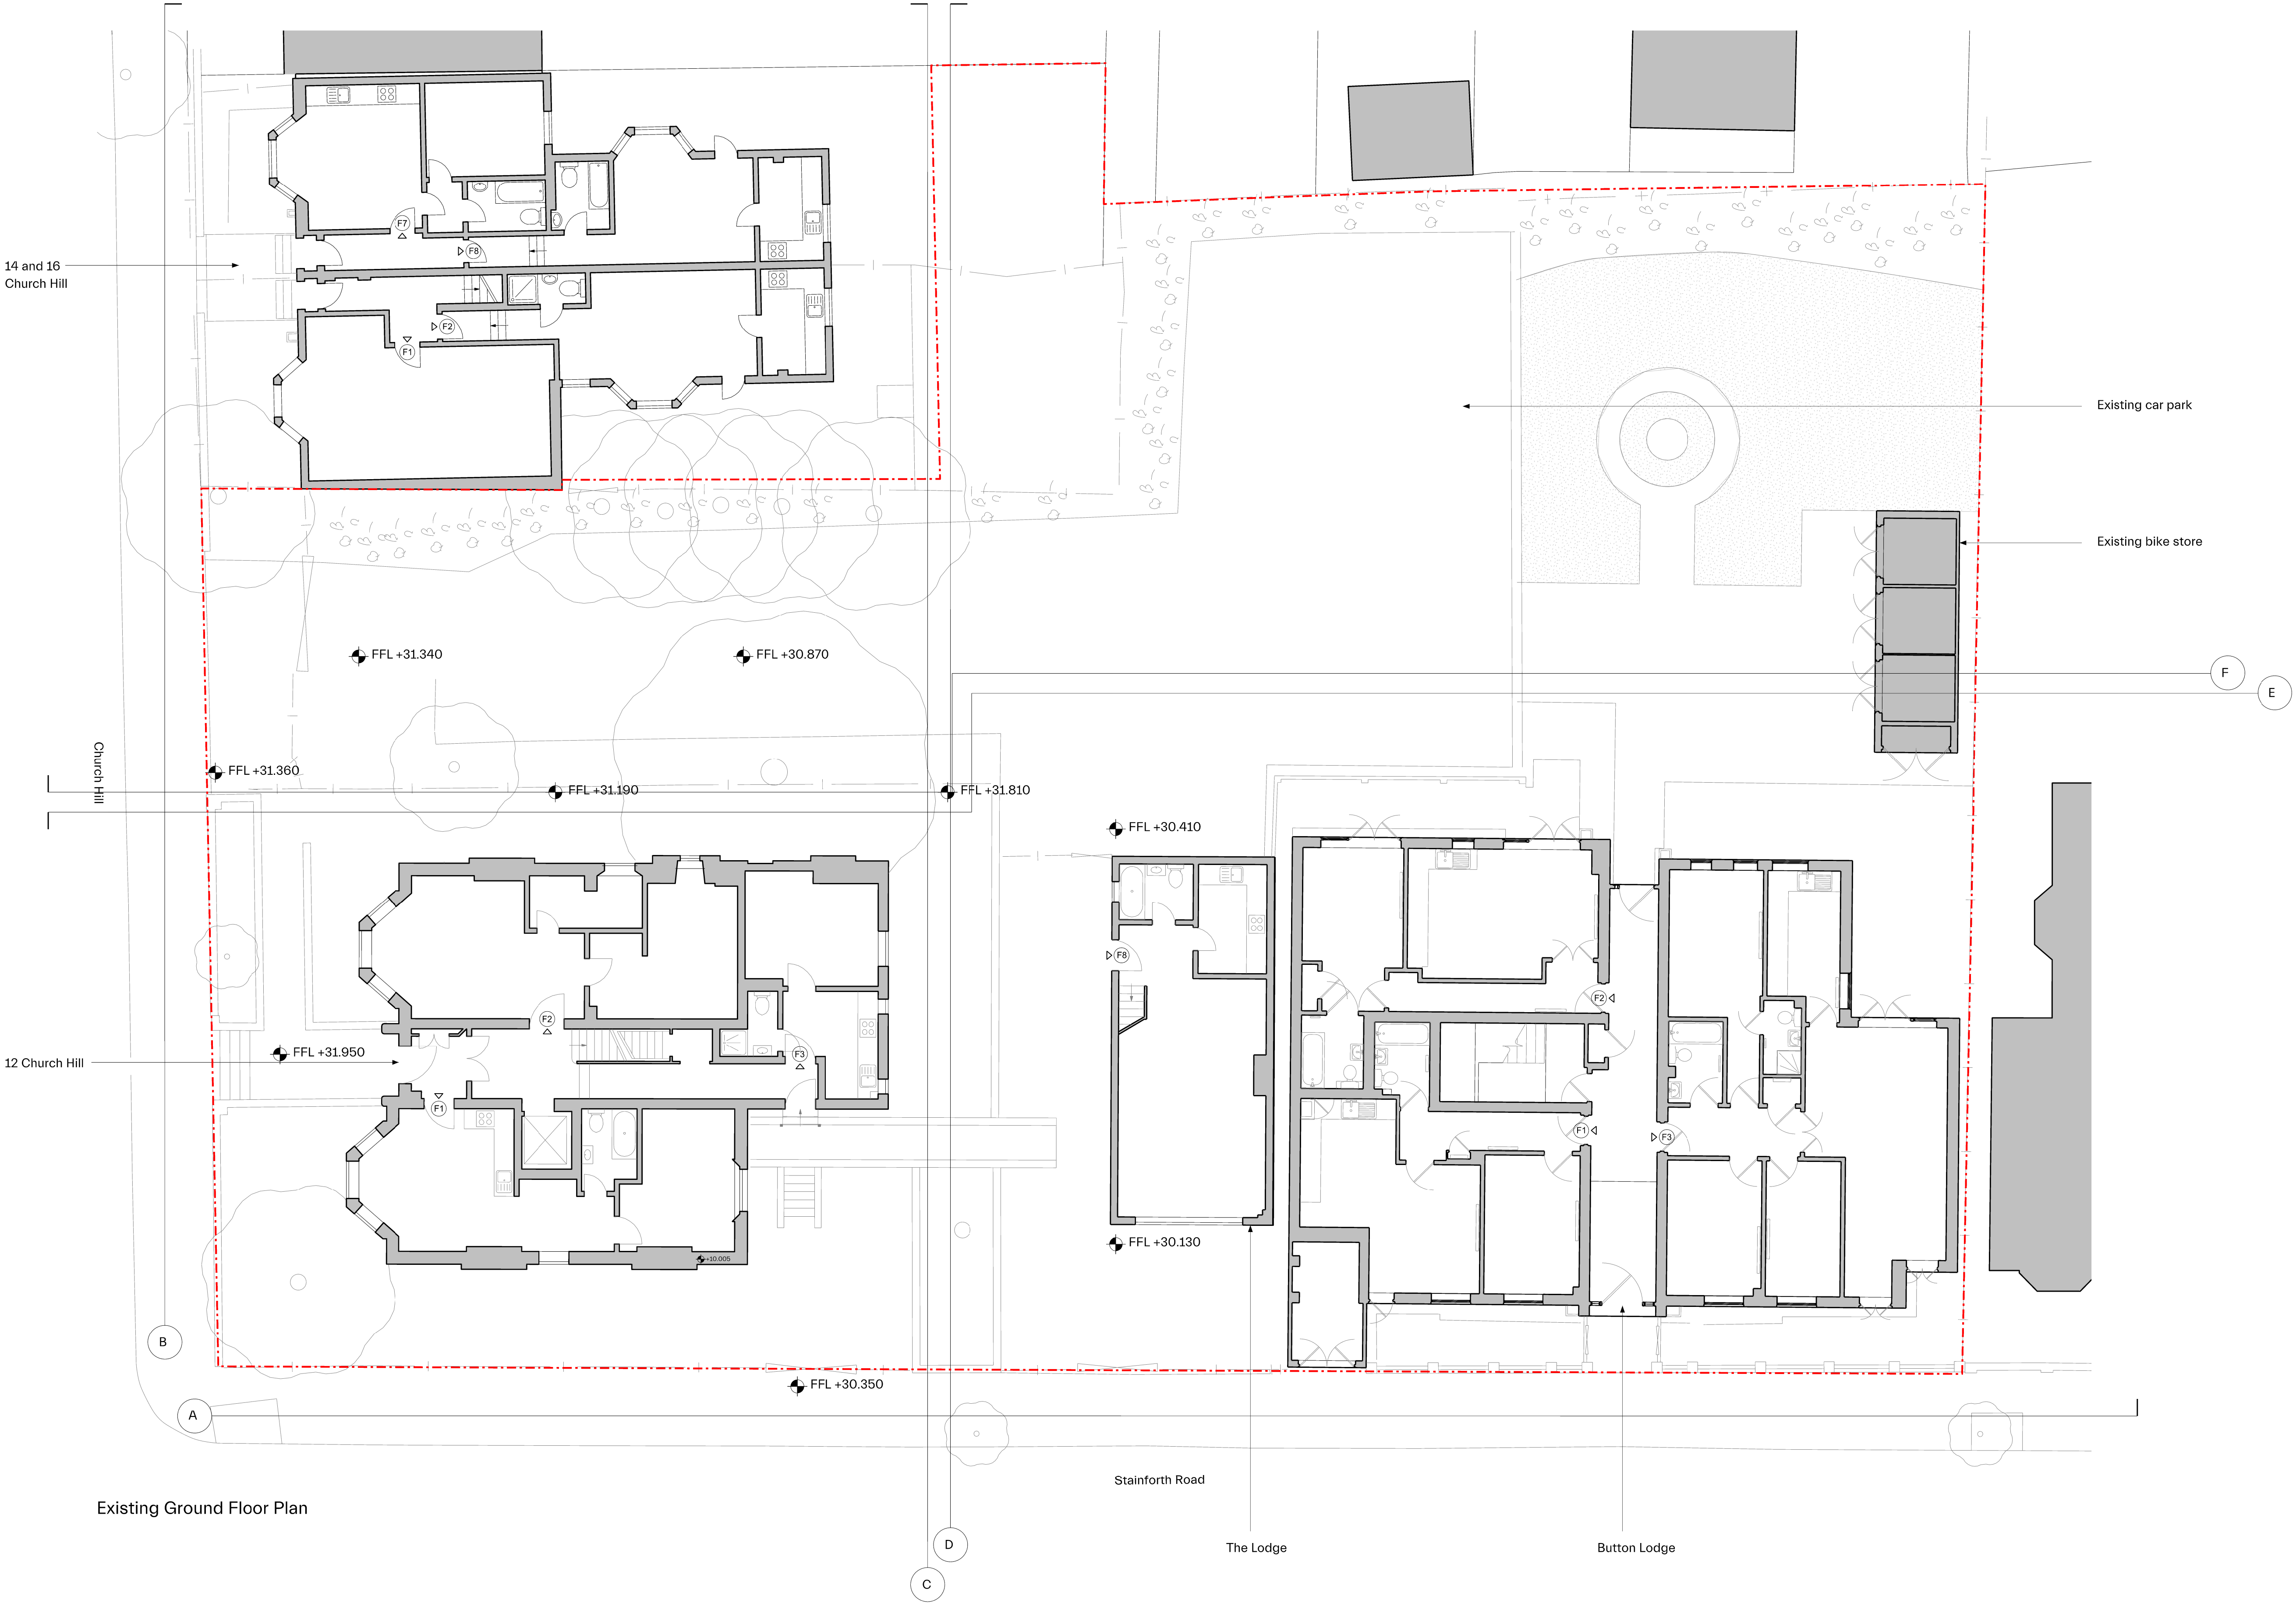

Existing Ground Floor Plan