

Project
448_12-16 Church Hill & Button Lodge

Drawing Number
448_PL_410

Revision
B

Drawing
Phase 01 Works - Proposed
Ground Floor Plan

Scale
1:100 @ A1, 1:200 @ A3

Drawing Category
General arrangement drawing

Drawing Status
PLANNING

Revision	Date	Drawn	Approved
-	02.04.25	FA	JP

Notes Layout updates


A	08.04.25	FA	JP
---	----------	----	----

Notes Layout updates

B	17.09.25	MS	JP
---	----------	----	----

Notes Layout updates


Notes

 

Do not scale. Use figured dimensions only.
Confirm all dimensions on site

Key


--- Site Boundary

 

Existing retained Trees




New / Replacement trees

 

Trees previously removed

--- Phase 01 Works extent. (All other works constitute phase 02)

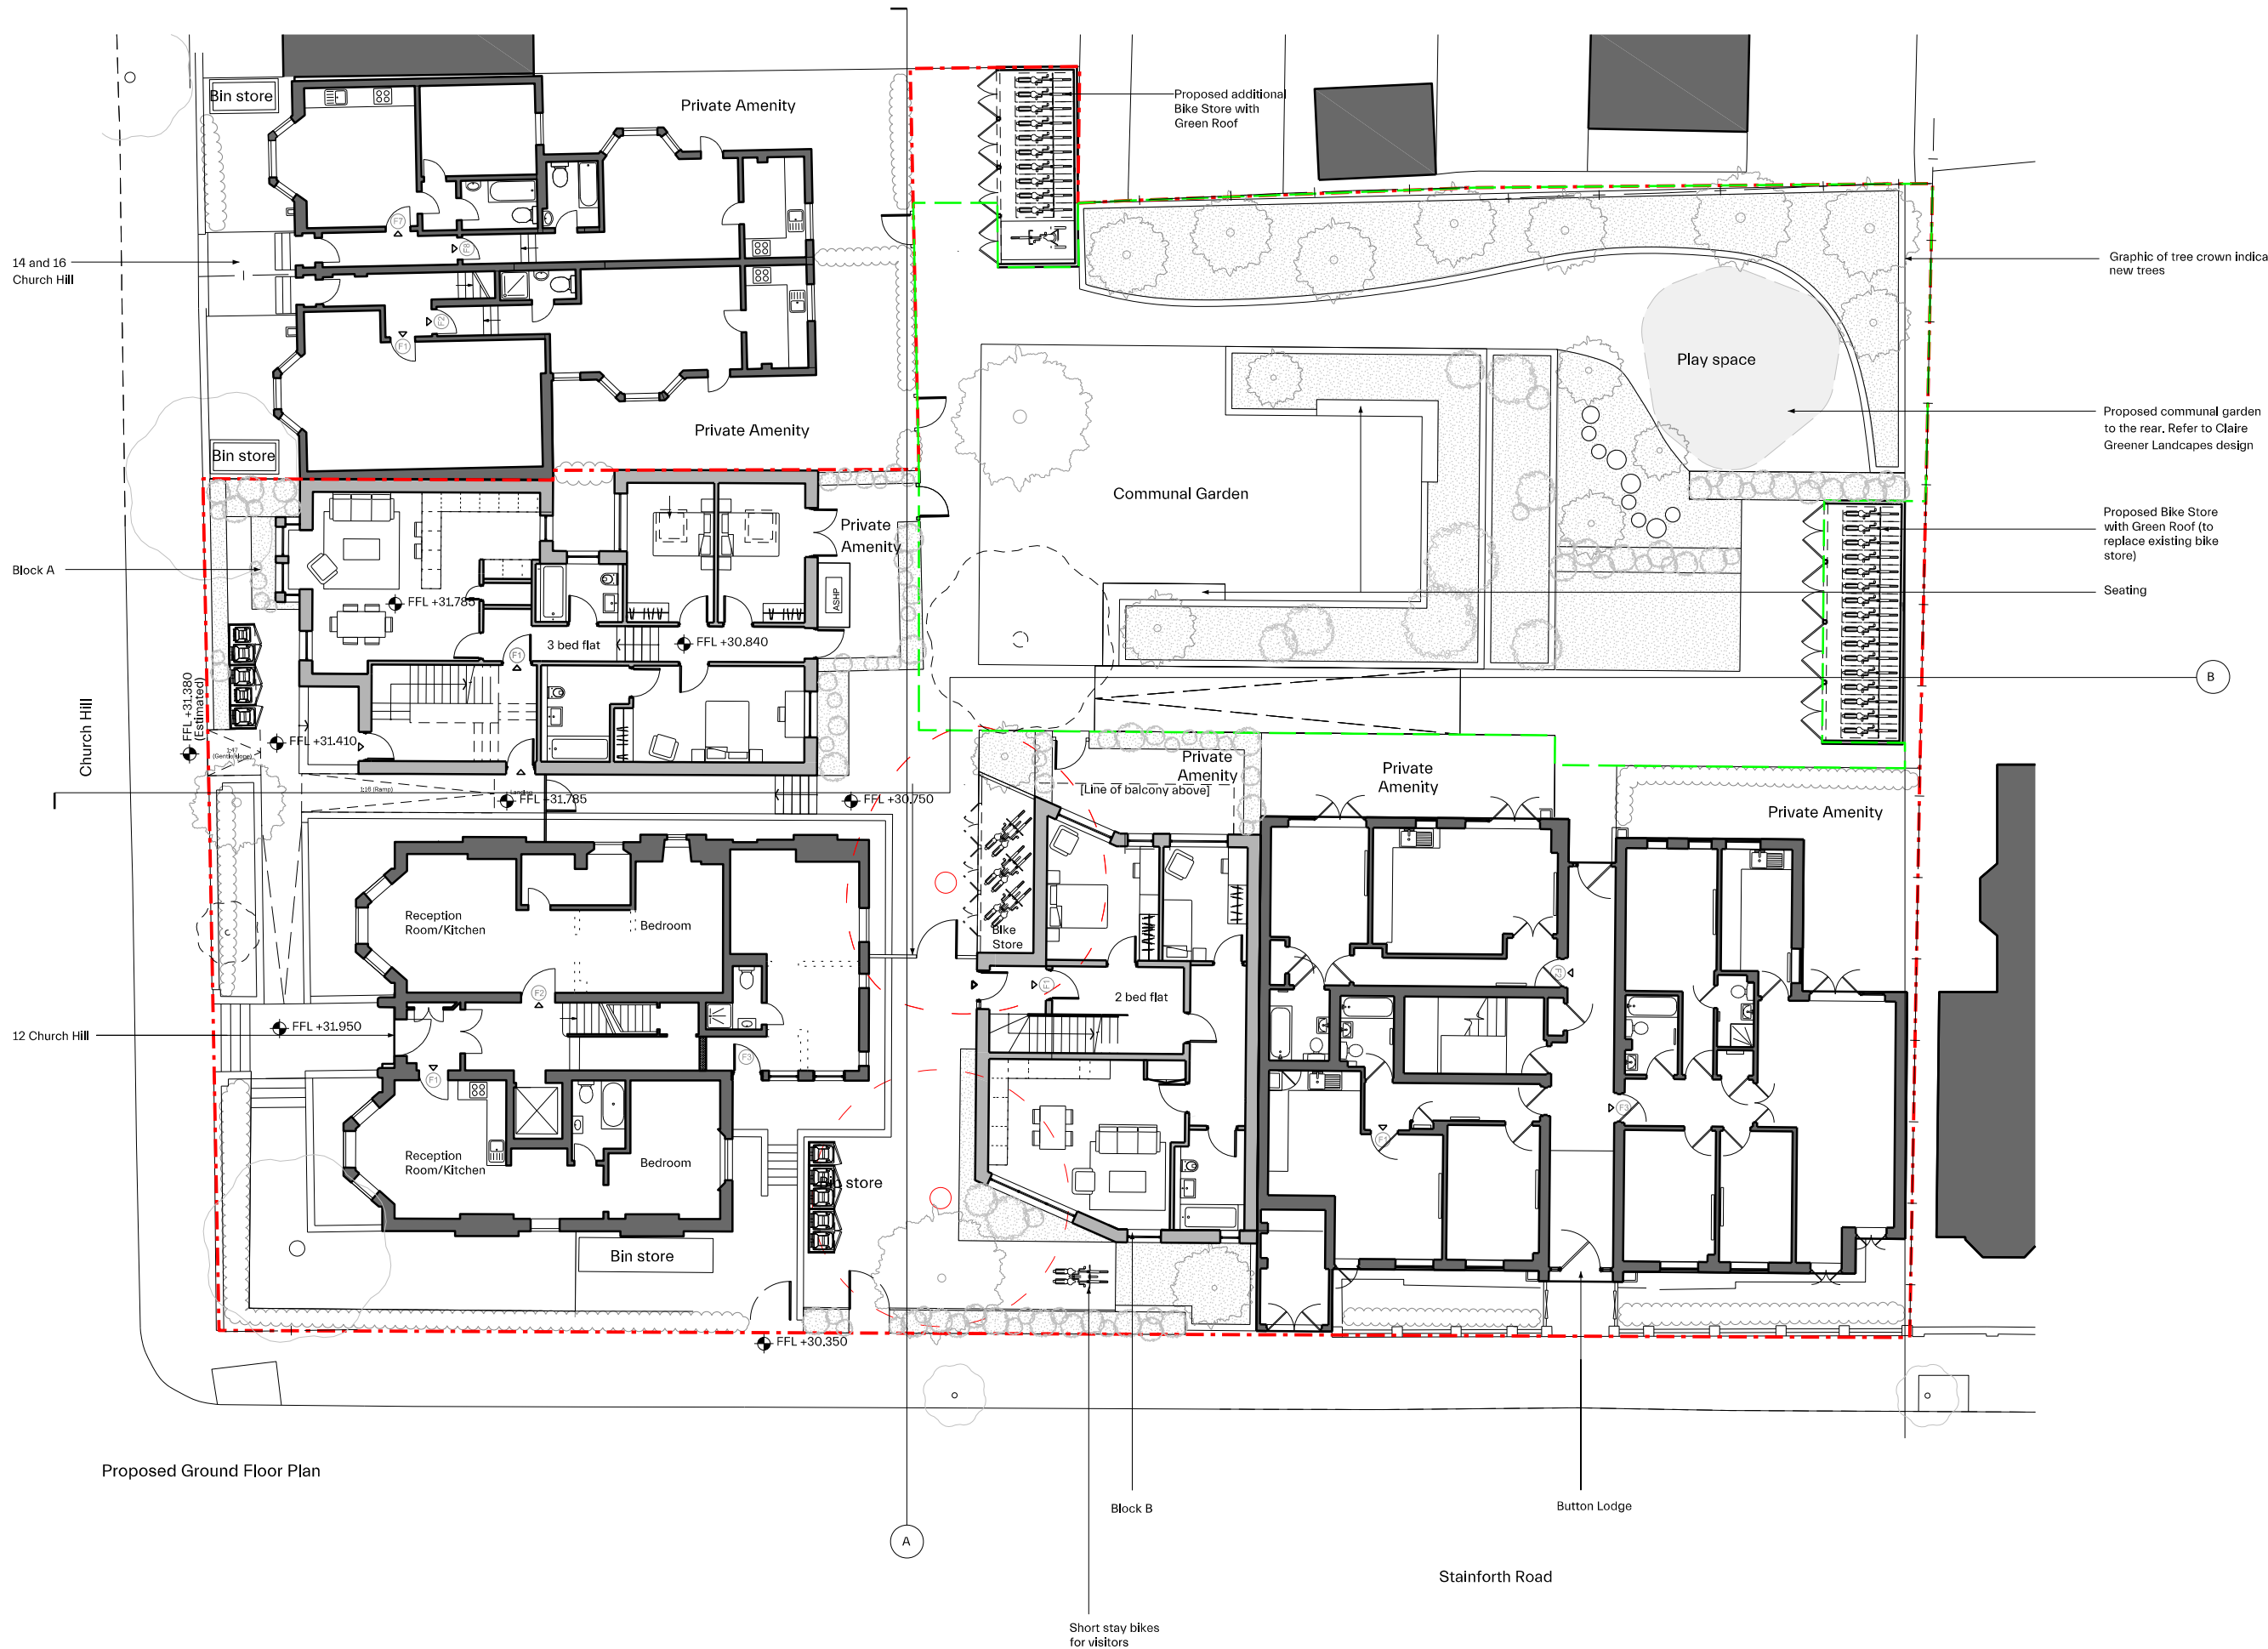

Proposed Ground Floor Plan