



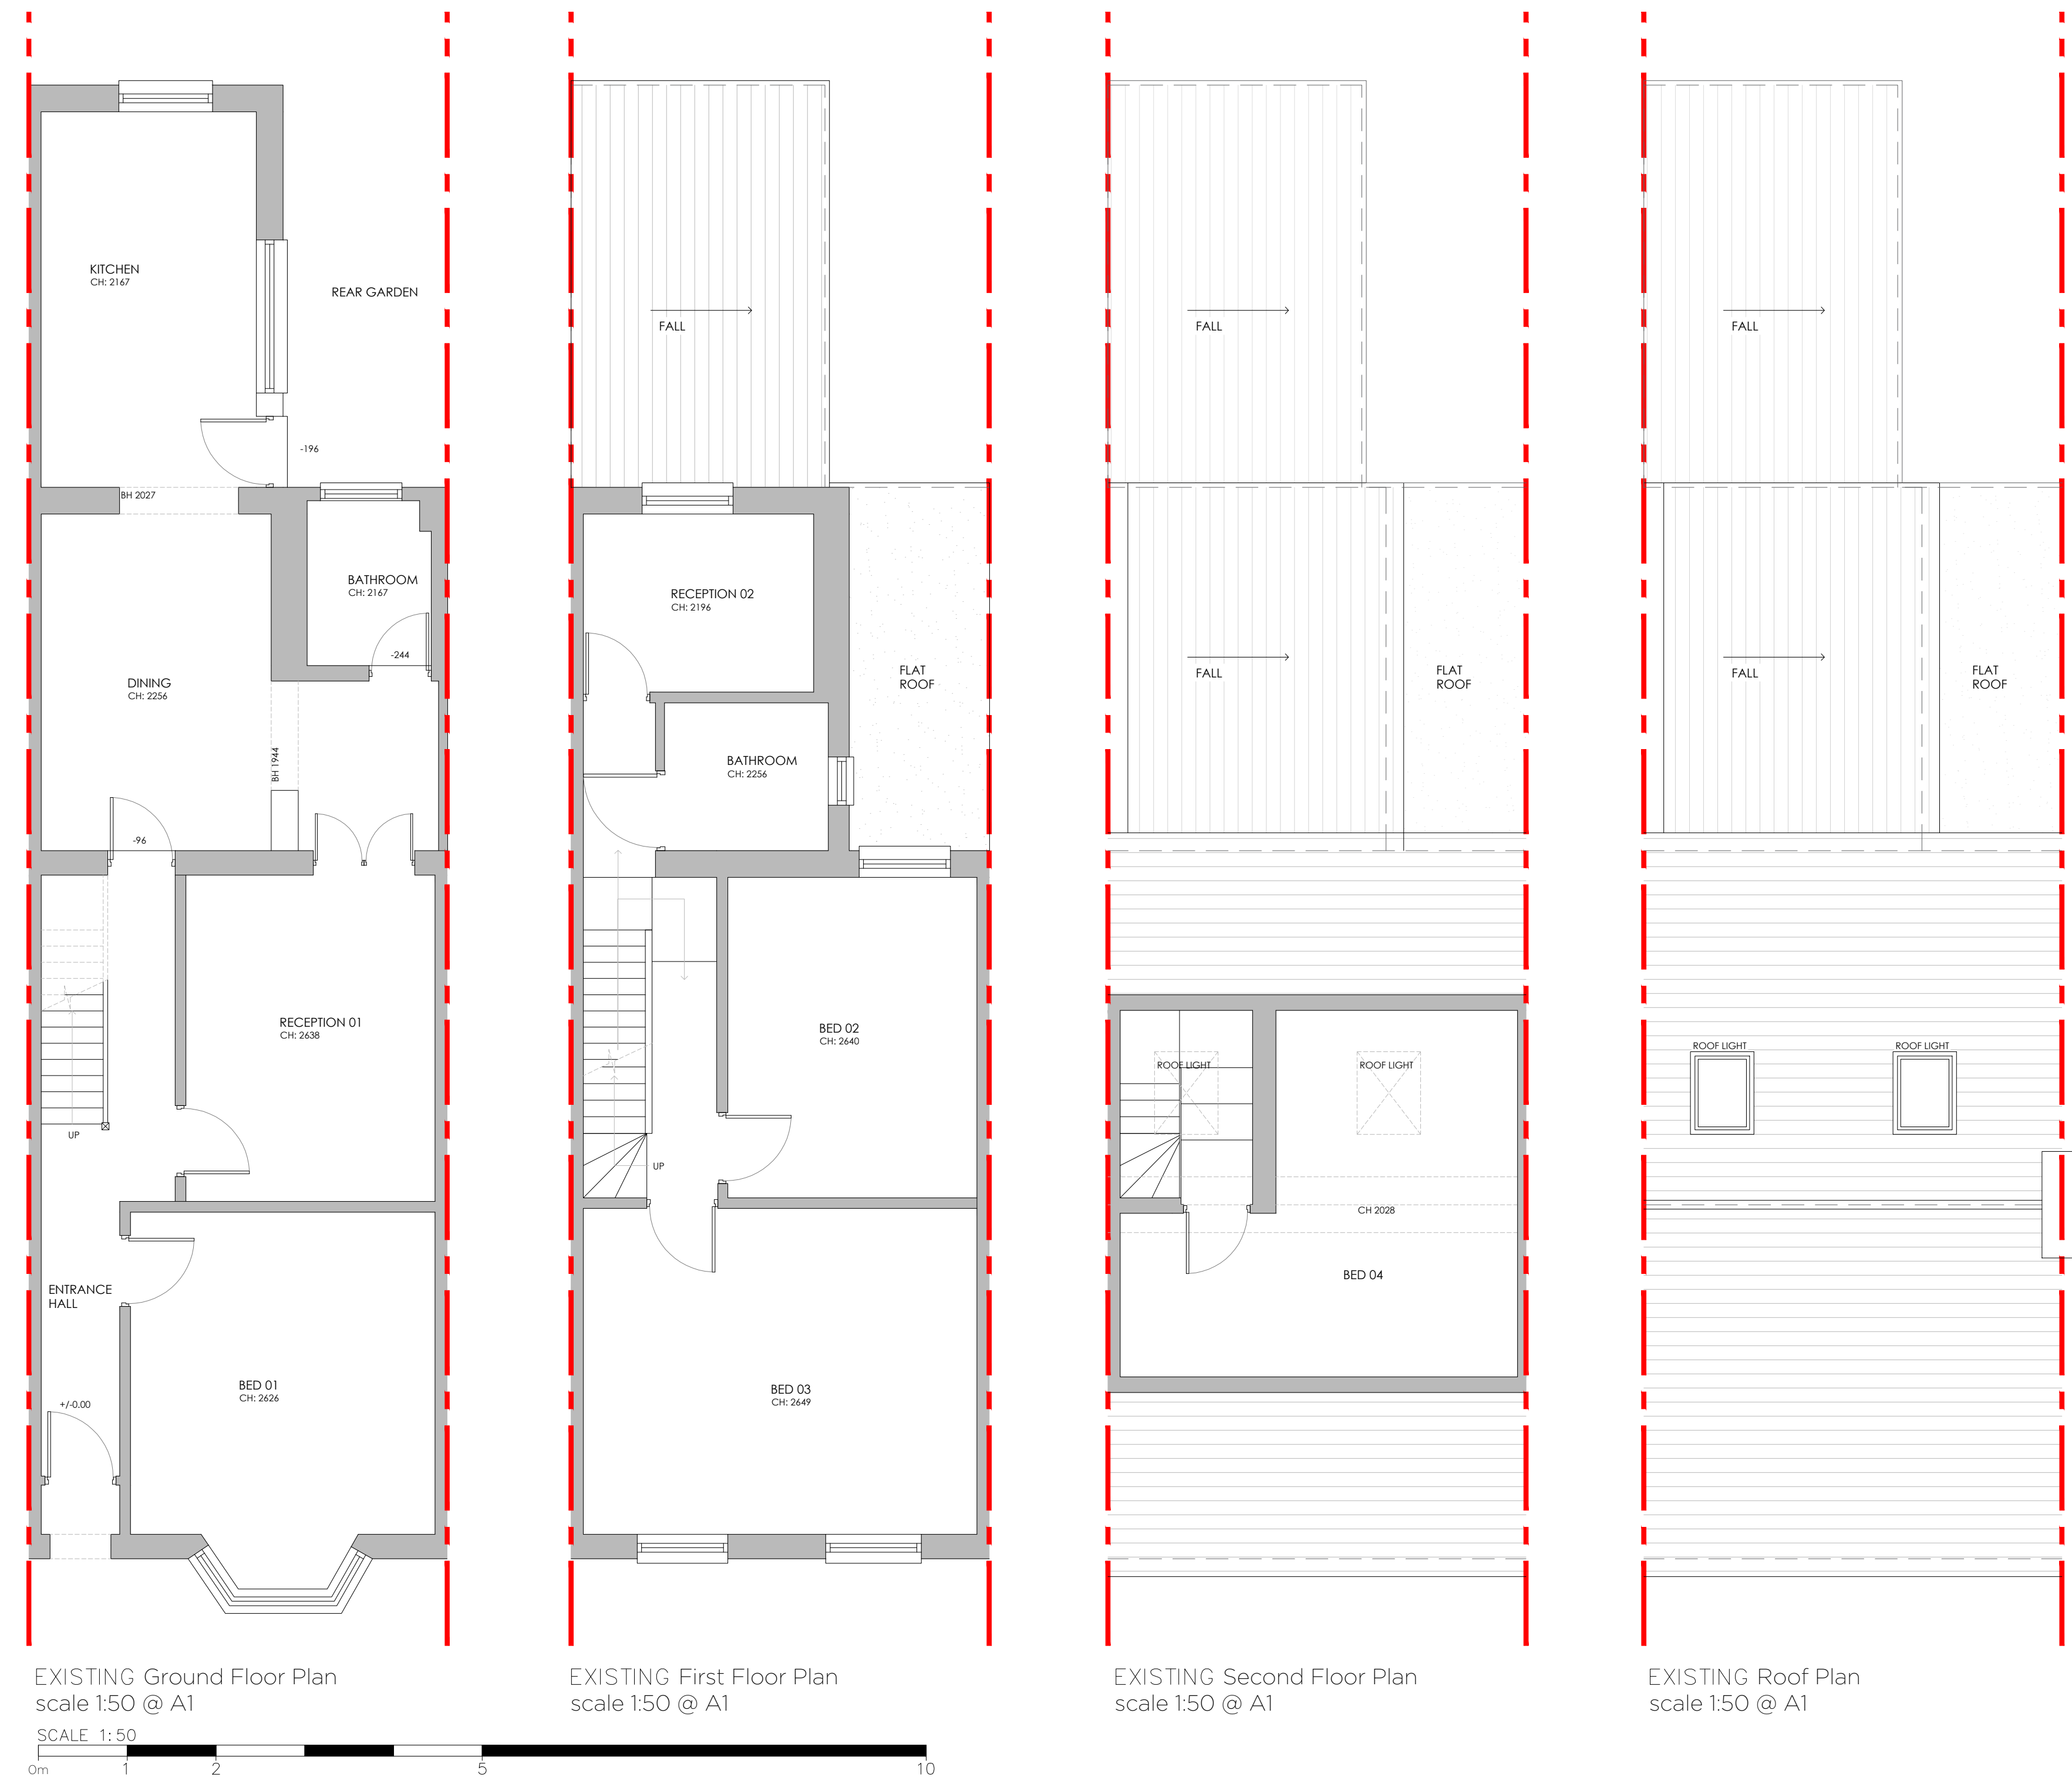

EXISTING Block Plan
scale 1:500 @ A1
SCALE 1:500

0m 5 10 25 50

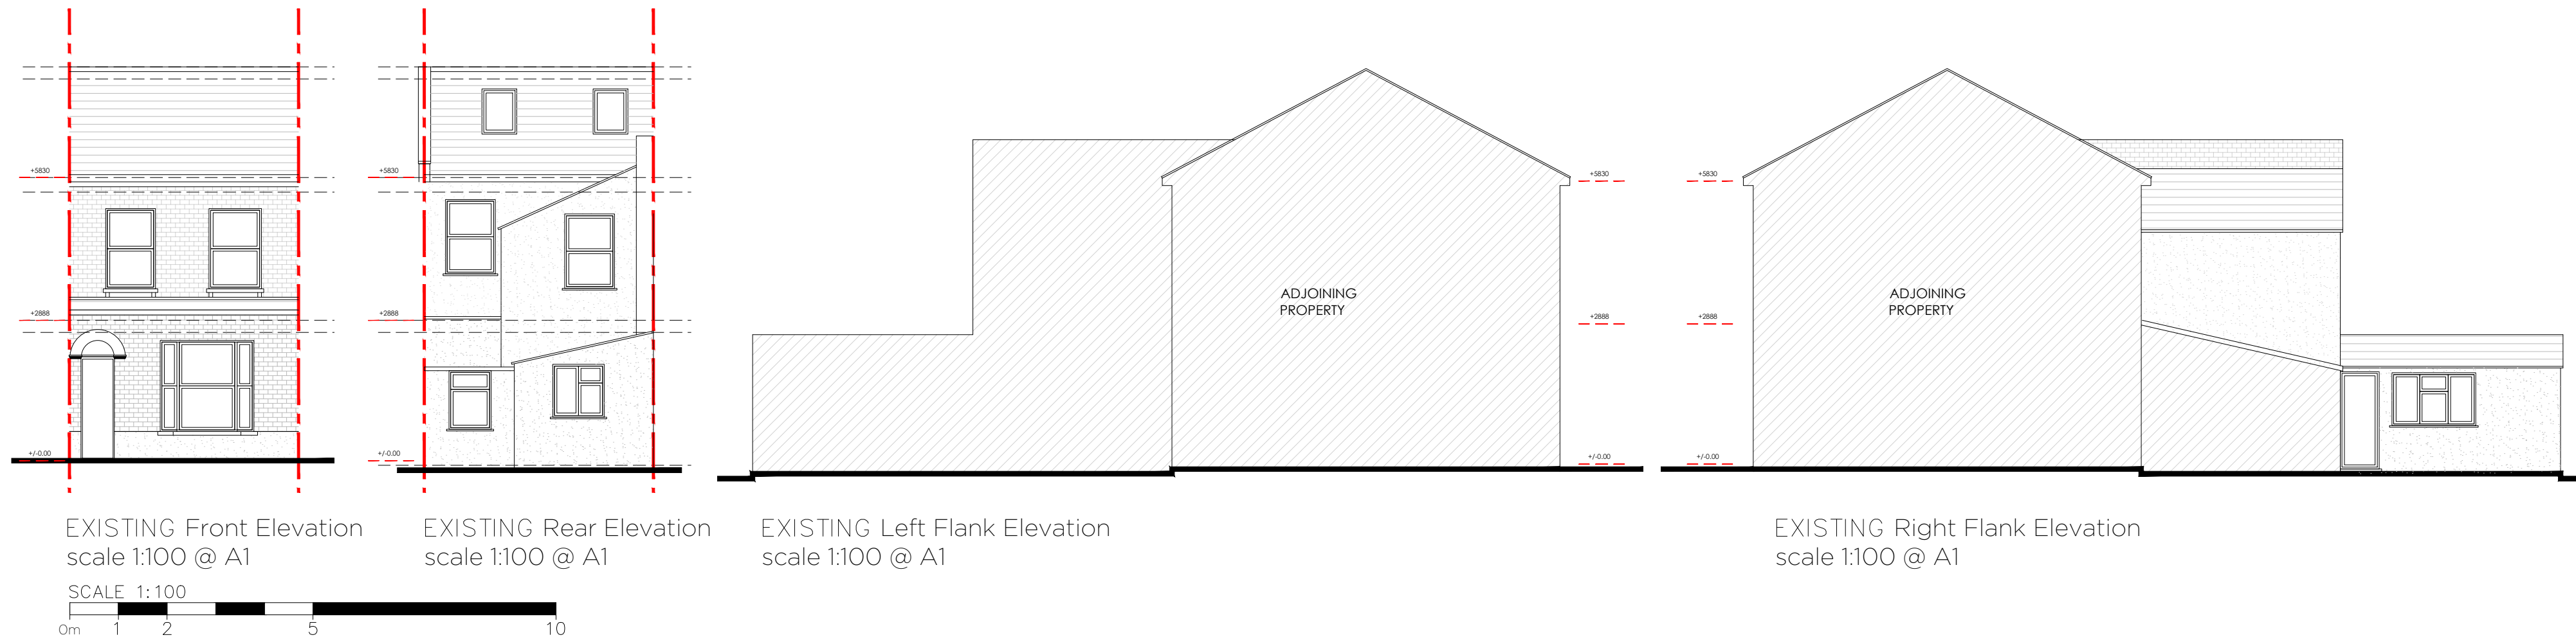

EXISTING Location Plan
scale 1:1250 @ A1
SCALE 1:1250

0m 10 20 50 100

Rev	Date	Description
Client		
Hussain Bashar		
Site		
86 Sedgewick Road		
London		
E10 6GP		
Drawing Title		
EXISTING FLOOR PLANS AND ELEVATIONS, BLOCK AND OS		
Cad File	Sheet Size	Scale
PL01	A1	VAR
Drawn by	Drawing Date	
NP	04-25	
Drawing No.		Revision
X01		-

APOLLO
DESIGNSTUDIO

DRAWING NOTES:
ALL ITEMS, NOTES DIMENSION AND GENERAL DESIGN
CONTAINED IN THIS DRAWING ARE FOR GUIDANCE PURPOSES ONLY.
NOMINATED BUILDER AND PERSON RESPONSIBLE FOR THE
PROJECT SHOULD MAKE A THOROUGH CHECK PRIOR TO
COMMENCEMENT OF WORKS AGAINST THE SITE, DRAINAGE
SERVICE DRAWINGS, CURRENT BUILDING REGULATIONS, BRITISH
STANDARDS AND CODES OF PRACTICE. THE CONTRACTOR IS TO
ALLOW WITHIN THEIR PRICE FOR ALL ITEMS NOT LISTED BUT THAT
WILL BE REQUIRED TO COMPLETE THE WORK IN ACCORDANCE
WITH ALL CURRENT LEGISLATION.

PLANNING ISSUE