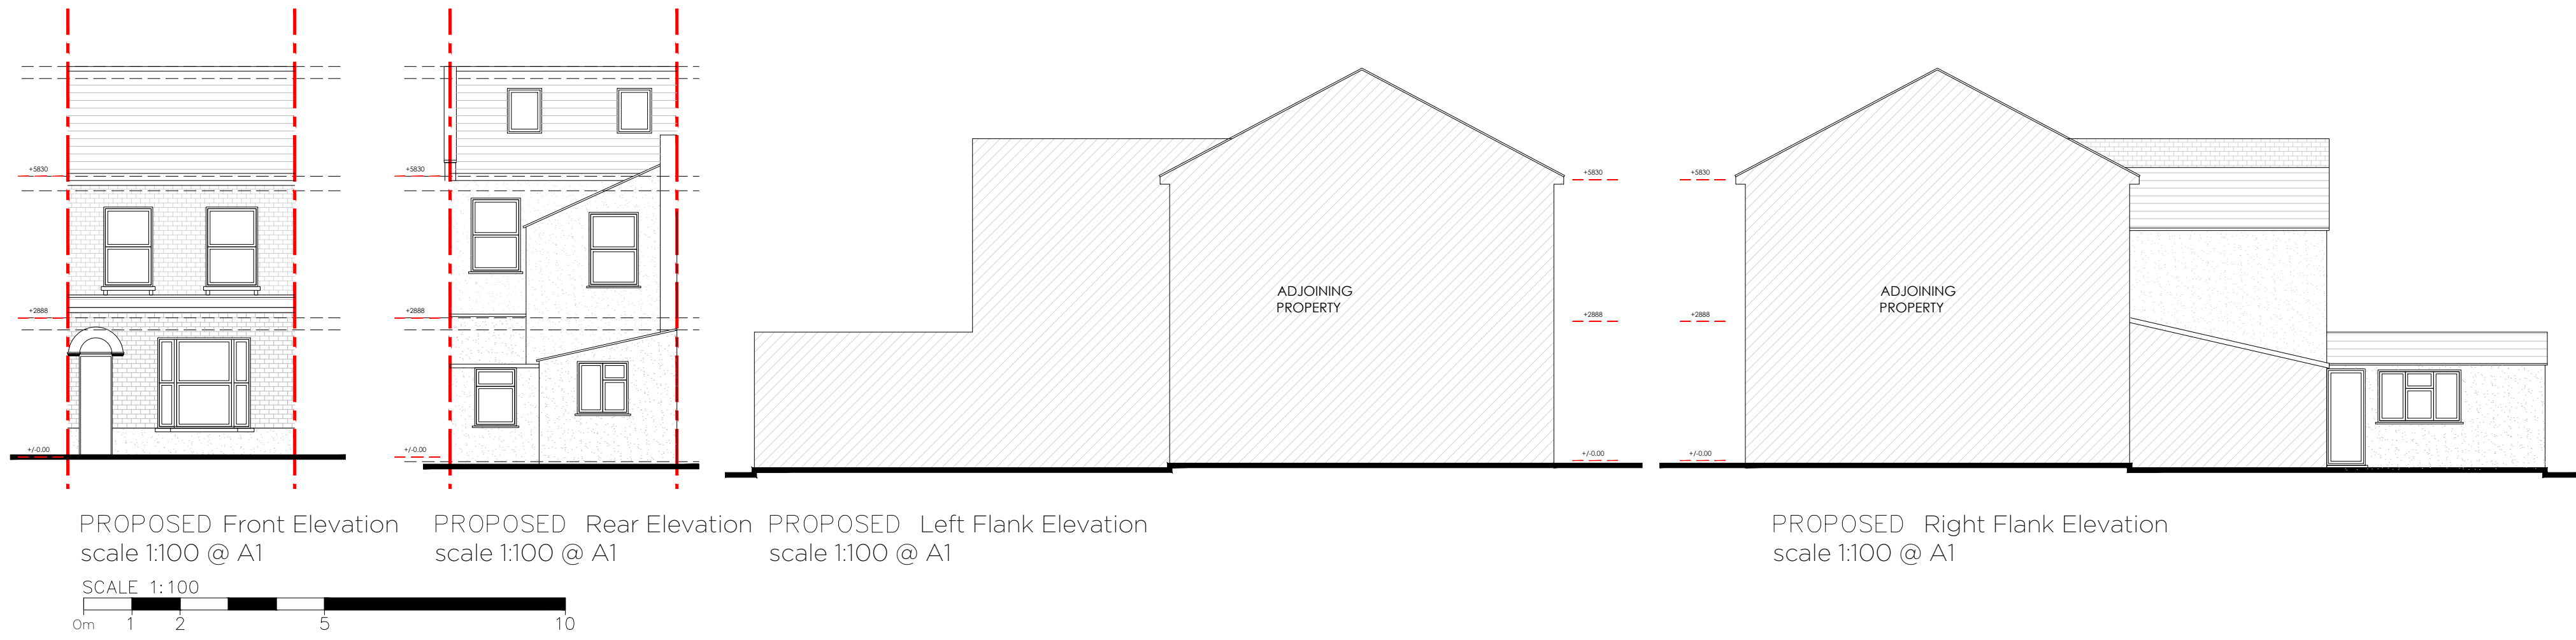


|                                                   |      |             |
|---------------------------------------------------|------|-------------|
| A 08-09-25 Amended to suit LPA comments           |      |             |
| Rev                                               | Date | Description |
| Client                                            |      |             |
| Hussain Bashar                                    |      |             |
| Site                                              |      |             |
| 86 Sedgewick Road                                 |      |             |
| London                                            |      |             |
| E10 6QP                                           |      |             |
| Drawing Title                                     |      |             |
| PROPOSED FLOOR PLANS AND ELEVATIONS, BLOCK AND OS |      |             |
| Cad File                                          |      |             |
| Sheet Size                                        |      |             |
| Scale                                             |      |             |
| PL01                                              |      |             |
| A1                                                |      |             |
| VAR                                               |      |             |
| Drawn by                                          |      |             |
| Drawing Date                                      |      |             |
| NP                                                |      |             |
| 04-25                                             |      |             |
| Drawing No.                                       |      |             |
| Revision                                          |      |             |
| PL01                                              |      |             |
| A                                                 |      |             |

APOLLO  
DESIGNSTUDIO

DRAWING NOTES:  
ALL ITEMS, NOTES DIMENSION AND GENERAL DESIGN  
CONTAINED IN THIS DRAWING ARE FOR GUIDANCE PURPOSES ONLY.  
PROJECT SHOULD MAKE A THOROUGH CHECK PRIOR TO  
NOMINATED BUILDER AND PERSON RESPONSIBLE FOR THE  
COMMENCEMENT OF WORKS AGAINST THE SITE, DRAINAGE  
SERVICE DRAWINGS, CURRENT BUILDING REGULATIONS, BRITISH  
STANDARDS AND CODES OF PRACTICE. THE CONTRACTOR IS TO  
ALLOW WITHIN THEIR PRICE FOR ALL ITEMS NOT LISTED BUT THAT  
WILL BE REQUIRED TO COMPLETE THE WORK IN ACCORDANCE  
WITH ALL CURRENT LEGISLATION.

PLANNING ISSUE