


- ① – Free draining driveway block paving
- ② – Timber bin store
- ③ – Front garden lawn
- ④ – Free draining brick clay pavers 200 x 50 mm


- ⑤ – Free draining loose gravel side passage
- ⑥ – Free draining brick clay pavers 200 x 50 mm terrace
- ⑦ – Lawn
- ⑧ – Free Draining loose gravel

- ⑨ – Timber bike store with green roof
- ⑩ – Multi-stem Cercis canadensis 'Texan White'
- ⑪ – Choisya x dewitteana White Dazzler clipped domes
- ⑫ – Herbaceous planting beds


- 2 Metre slatted timber fence
- 1 Metre slatted timber fence

 


BIN STORE FRONT AND SIDE ELEVATIONS 1:20 at A3

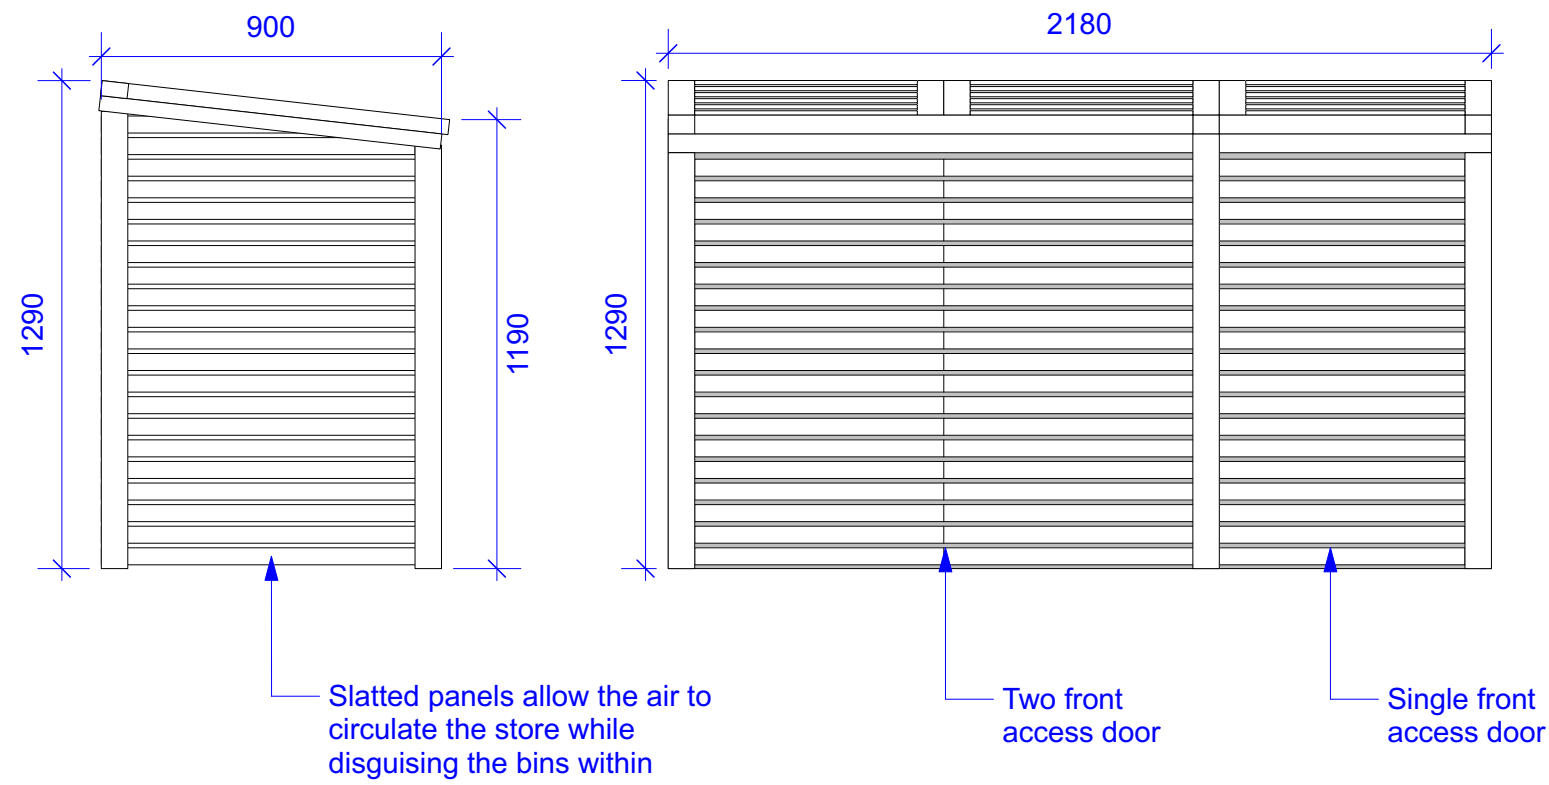


BIN STORE FLOOR PLAN 1:20 at A3

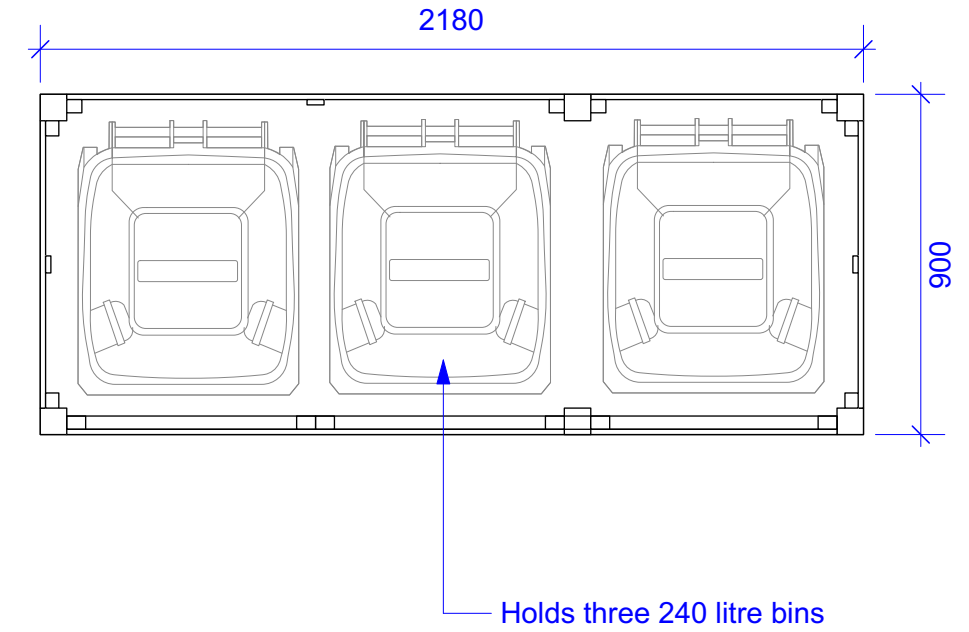

BIKE STORE FLOOR PLAN 1:20 at A3

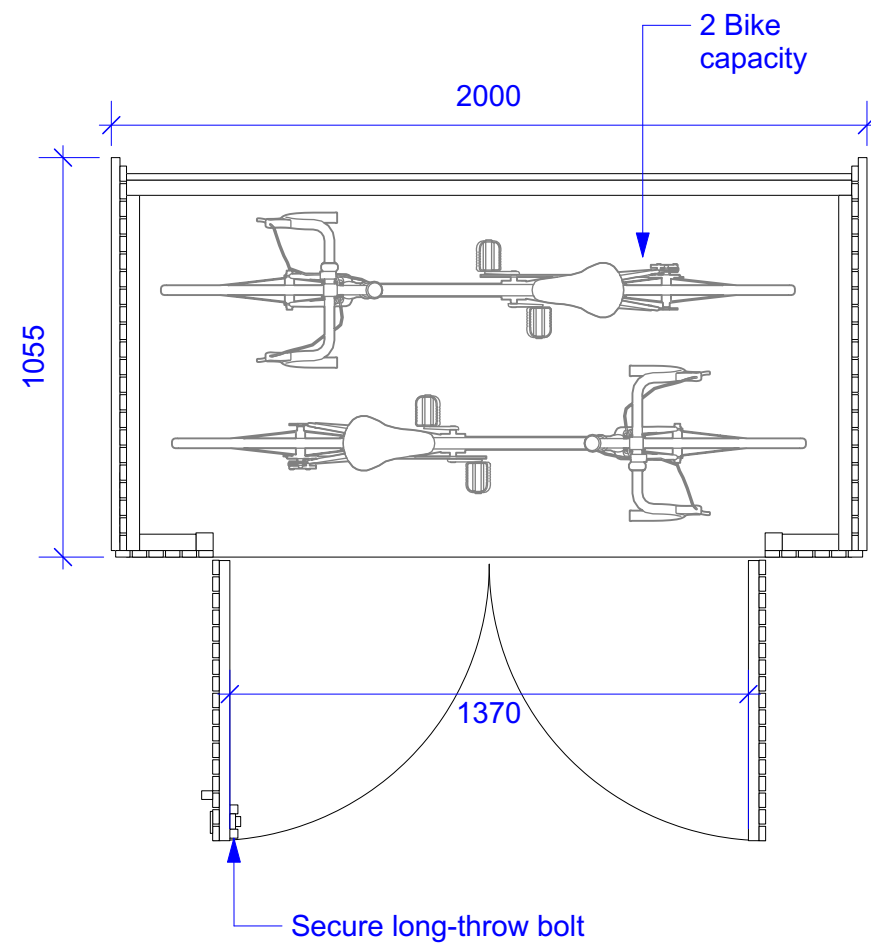

BIKE STORE FRONT AND SIDE ELEVATIONS 1:20 at A3

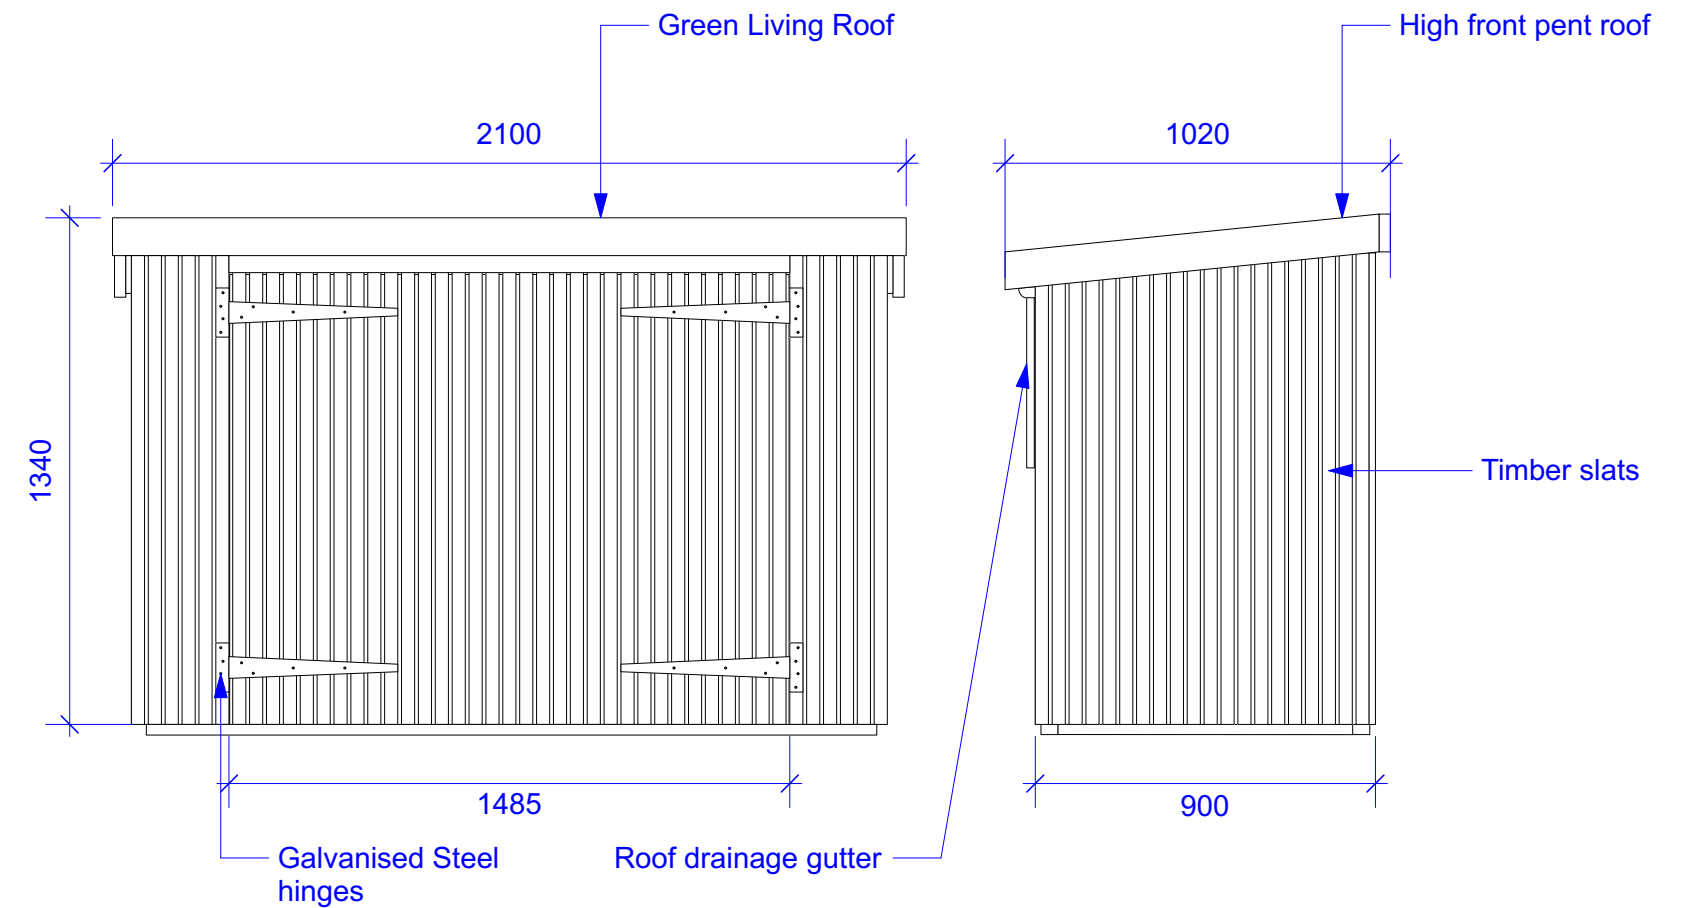

TOM SIMPSON DESIGN

07762 608 765 tom@tomsimpsondesign.com www.tomsimpsondesign.com

Project:
24 Boscombe Avenue
Drawing:
Bike & Bin Store Details

DWG No: 2.02
Scale at A3: 1:20
Date: 24/04/24