

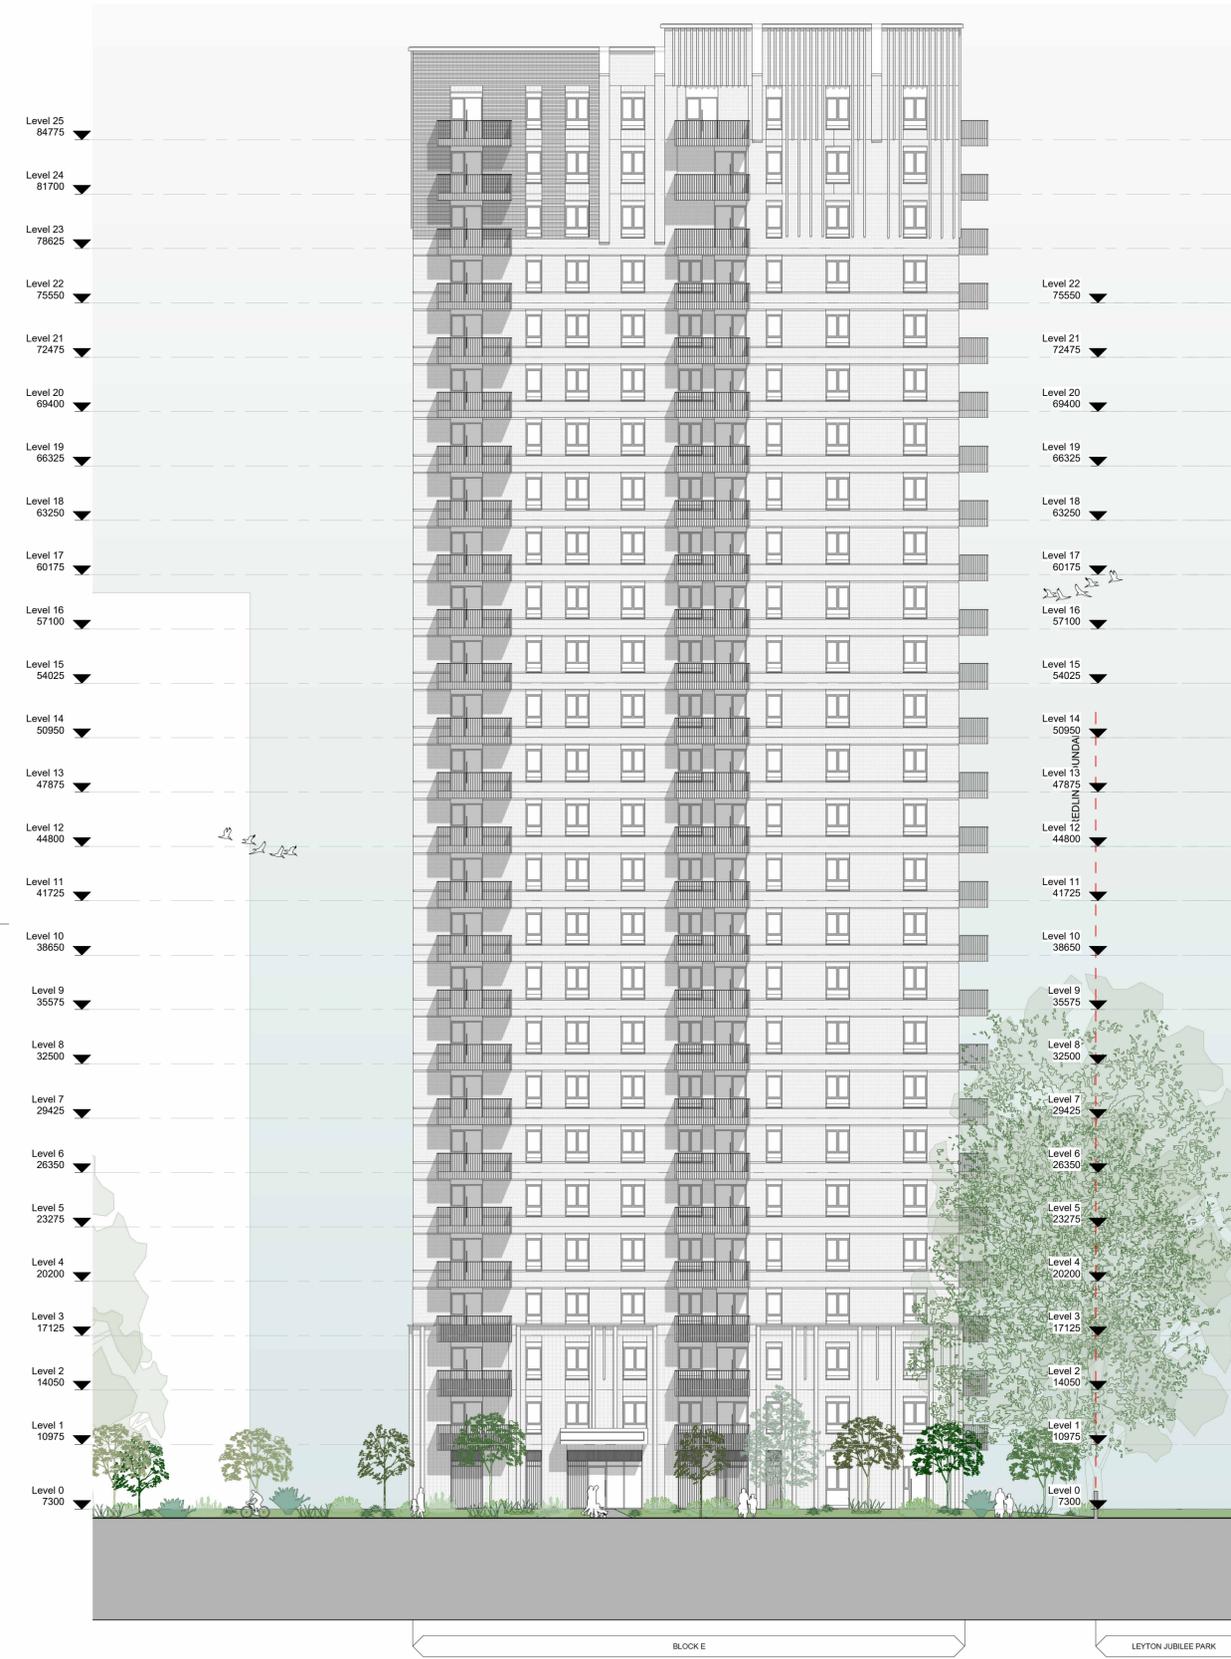
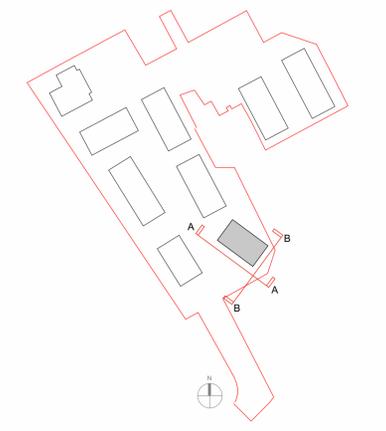


**GENERAL NOTES:**  
 This drawing is © 2025 PTE architects.  
 Use figured dimensions only.  
 All dimensions are in millimetres unless noted otherwise.  
 This drawing must be read in conjunction with all other relevant drawings and specifications from the Architect and other consultants.  
 If in doubt, ask.

**SETTING OUT NOTES:**  
 All setting out to be confirmed on site prior to construction - any discrepancy must be immediately reported to the Architect.  
 All partitions set out to studwork or structure.  
 For setting out and specification of M&E services refer to M&E Consultants documents.  
 For setting out and specification of structure refer to Structural Engineer's documents.

 

AA - Block E West Elevation

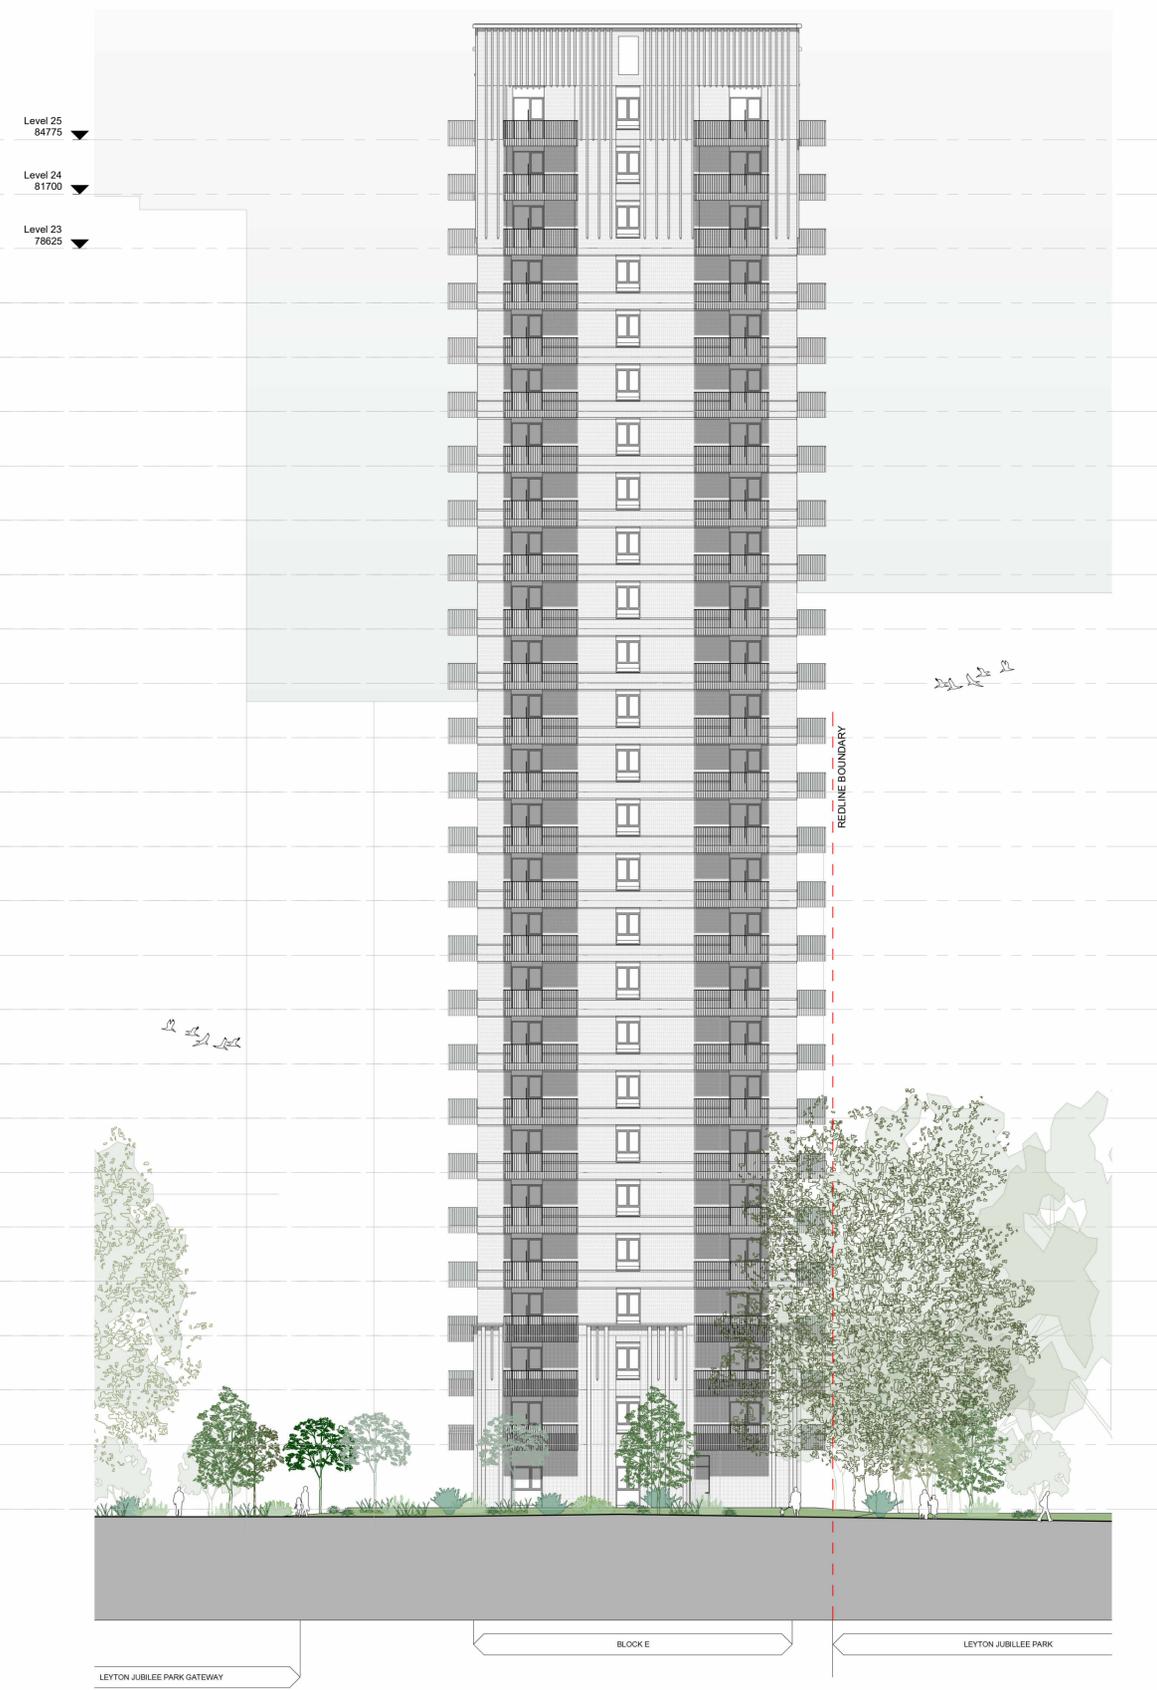

BB - Block E South Elevation

P1	26.09.25	First Issue	TR	NB
rev.	date	description	drawn	modified

**A3 - PLANNING**

Diespeker Wharf  
 38 Graham Street  
 London N1 8JX  
 020 7336 7777  
 forename.surname@pte.co.uk  
 @ptearchitects  
 www.pollardthomasedwards.co.uk

**Pollard  
 Thomas  
 Edwards**

project	job number	drawn	scale	date created
Lea Bridge Gasworks	W406	TR	1:200@A1	Sep '25
drawing title	drawing number	subality	revision	
Elevations	W406-POL02-ZZ-ZZ-DR-A-10-356	A3	P1	
Sheet 7 of 11				