




Existing Section A

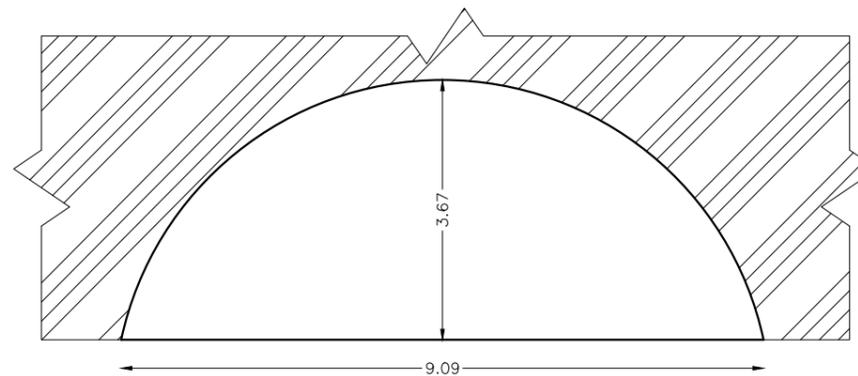


Existing Section B

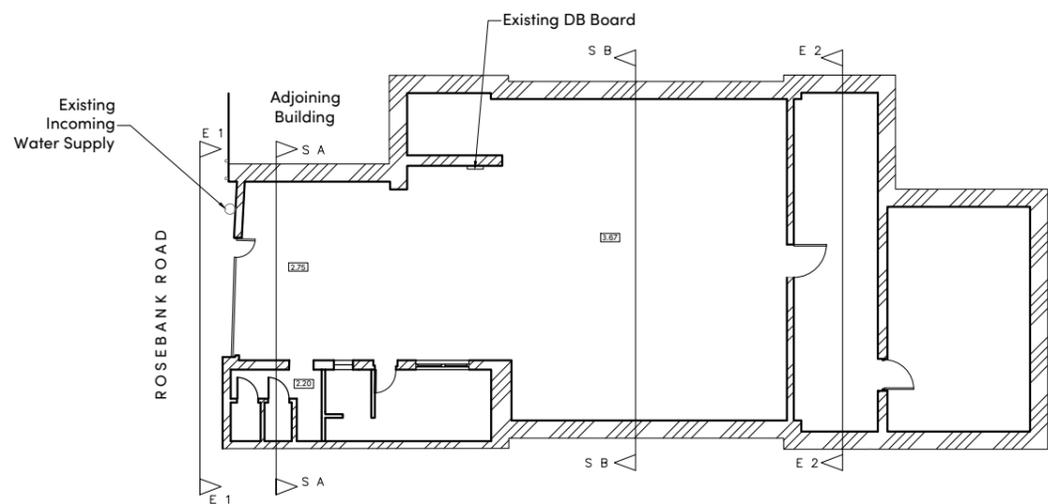


Existing Floor Plan

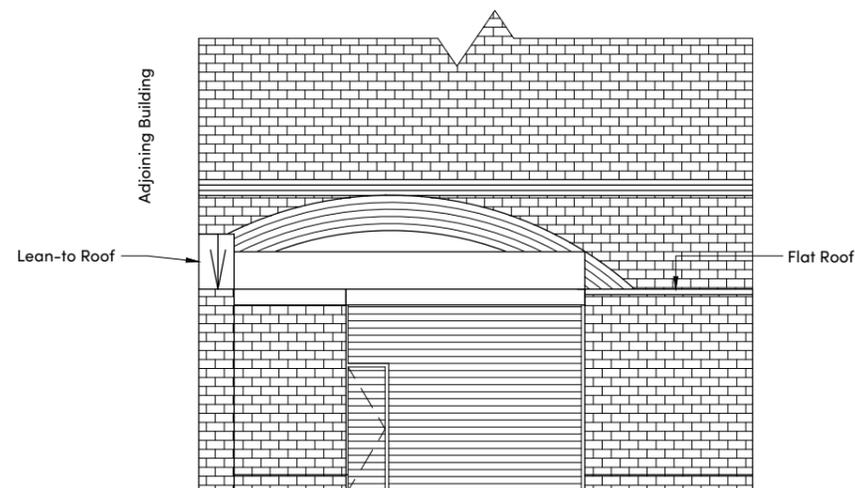

Existing Elevation 1

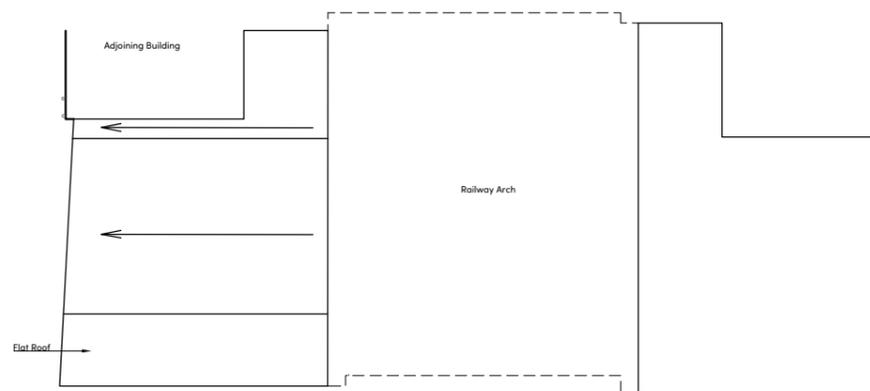

Existing Roof Plan

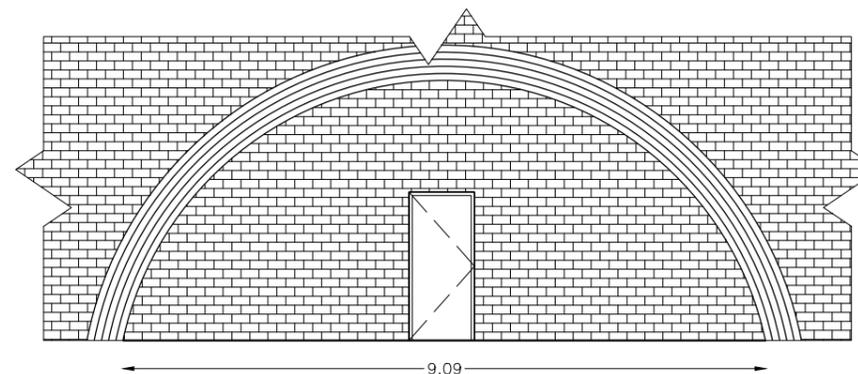

Existing Elevation 2

Scale 1:200

Scale 1:100

NOTES

- 1) ALL DIMENSIONS TO BE CHECKED ON SITE AND NOT SCALED FROM THIS DRAWING.
- 2) HOLLIS SHALL BE INFORMED IN WRITING OF ANY DISCREPANCIES.
- 3) ALL DIMENSIONS ARE IN METRES ONLY.
- 4) ELEVATION HAS BEEN PRODUCED BY SCALING PHOTOGRAPHY.

KEY

REVISIONS

REV.	DATE	AMENDMENTS	INITIAL
C01	19.05.25	DRAWING UPDATED.	NH

THIS DRAWING IS FOR THE FOLLOWING PURPOSE ONLY:
 PRELIMINARY TENDER CONSTRUCTION
 SKETCH MEASURED SURVEY CONTRACT

TITLE
 74 Rosebank Road
 Existing Plans

CLIENT
 The Arch Co
 3rd Floor ; 140 London Wall
 Barbican
 London, EC2Y 5DN

PROJECT NAME
 74 Rosebank Road
 Walthamstow
 London
 E17 8NH

HOLLIS 

3rd Floor
 138 Cheapside
 London
 EC2V 6BJ

T +44 20 7622 9555
 W hollisglobal.com

DATE	DRAWN BY			
29.04.2025	NH			
SCALE	CHECKED			
As Shown @ A3	AB			
PROJECT	LINE	ORIGINATOR	VOLUME/ ZONE/REGD.	LEVEL
129205	102	HLS	00	ZZ
FILE	DISCIPLINE/ TYPE	NUMBER	STATUS	REVISION
DR	B	10200	A1	C01