




Demolition Section A

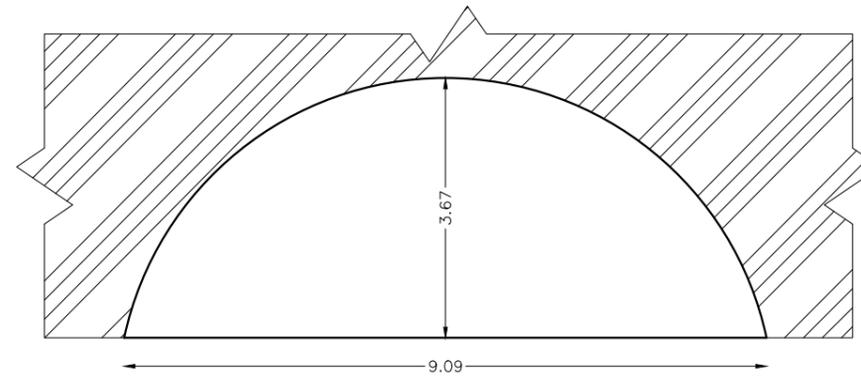


Demolition Section B

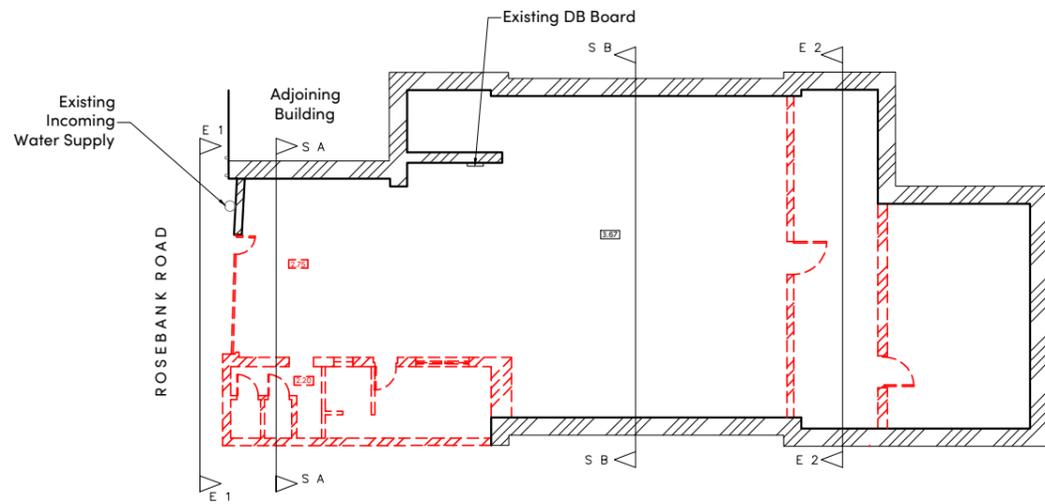

Demolition Floor Plan

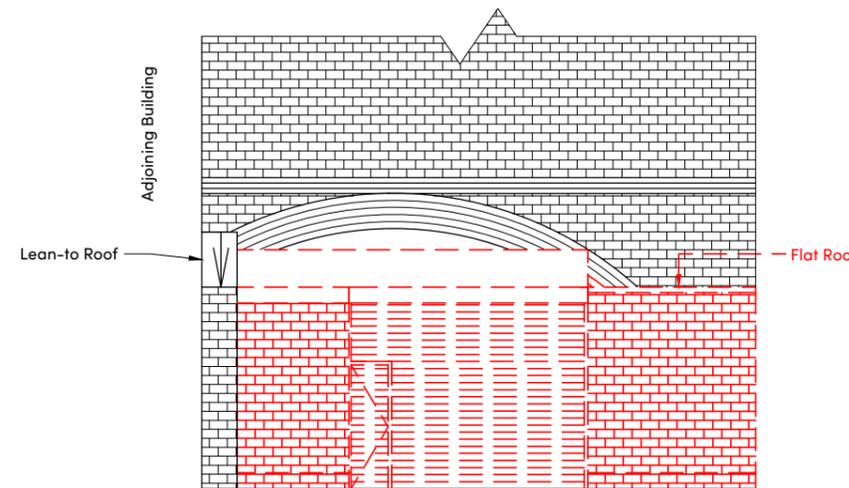


Demolition Elevation 1

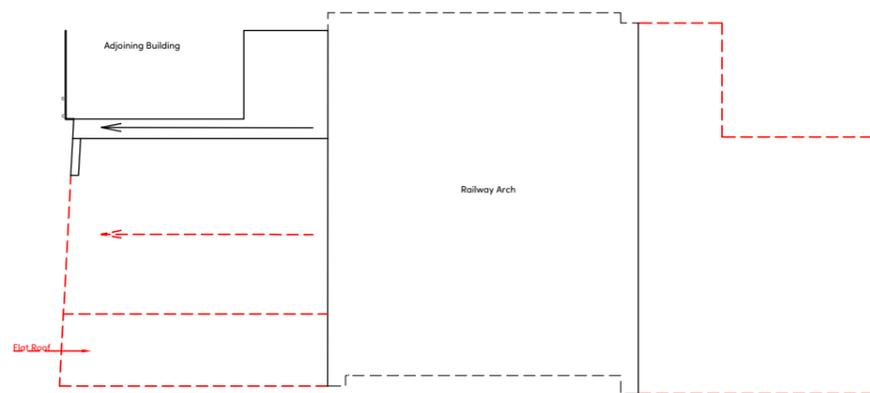

Demolition Roof Plan

Scale 1:200

Scale 1:100

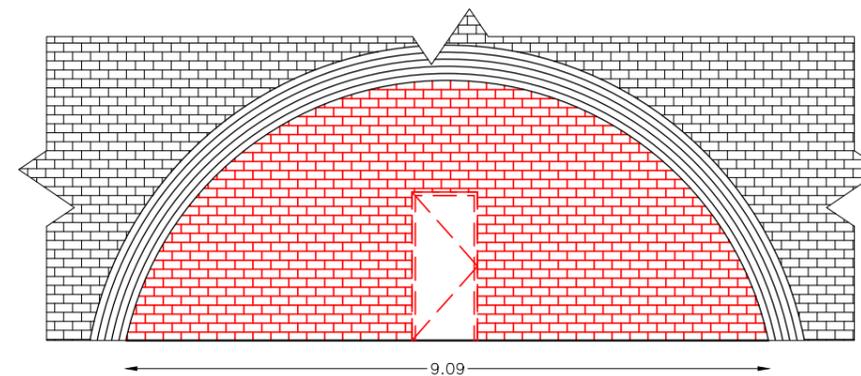

Demolition Elevation 2

NOTES

- 1) ALL DIMENSIONS TO BE CHECKED ON SITE AND NOT SCALED FROM THIS DRAWING.
- 2) HOLLIS SHALL BE INFORMED IN WRITING OF ANY DISCREPANCIES.
- 3) ALL DIMENSIONS ARE IN METRES ONLY.
- 4) ELEVATION HAS BEEN PRODUCED BY SCALING PHOTOGRAPHY.

KEY

--- DEMOLITION WORKS

REVISIONS

REV.	DATE	AMENDMENTS	INITIAL
C02	10.06.25	DRAWING UPDATED.	NH
C01	19.05.25	DRAWING UPDATED.	NH

THIS DRAWING IS FOR THE FOLLOWING PURPOSE ONLY:
 PRELIMINARY TENDER CONSTRUCTION
 SKETCH MEASURED SURVEY CONTRACT

TITLE

74 Rosebank Road
Demolition Plans

CLIENT

The Arch Co
3rd Floor ; 140 London Wall
Barbican
London, EC2Y 5DN

PROJECT NAME

74 Rosebank Road
Walthamstow
London
E17 8NH

HOLLIS



3rd Floor
138 Cheapside
London
EC2V 6BJ

T +44 20 7622 9555
W hollisglobal.com

DATE	DRAWN BY			
29.04.2025	NH			
SCALE	CHECKED			
As Shown @ A3	AB			
PROJECT	LINE	ORIGINATOR	VOLUME/ ZONE/RELDG	LEVEL
129205	102	HLS	00	ZZ
FILE	DISCIPLINE/ TYPE	NUMBER	STATUS	REVISION
DR	B	10280	A1	C02