




Proposed Section A

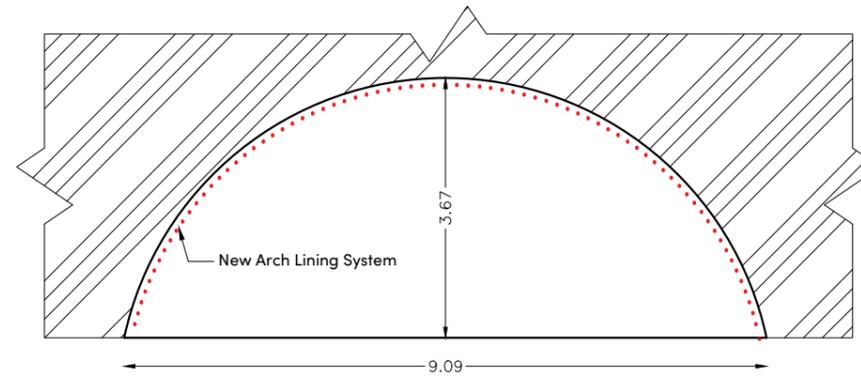


Proposed Section B

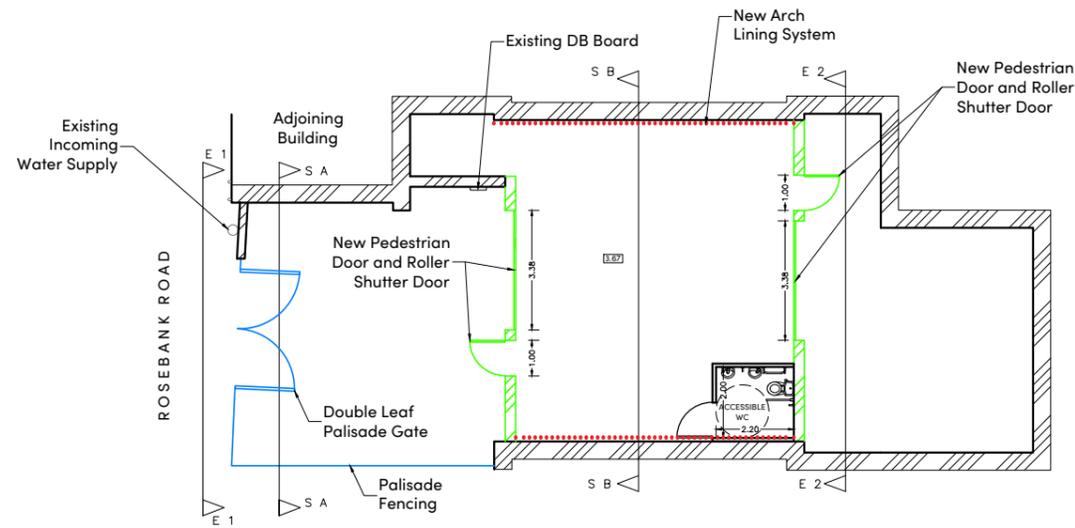


Proposed Floor Plan

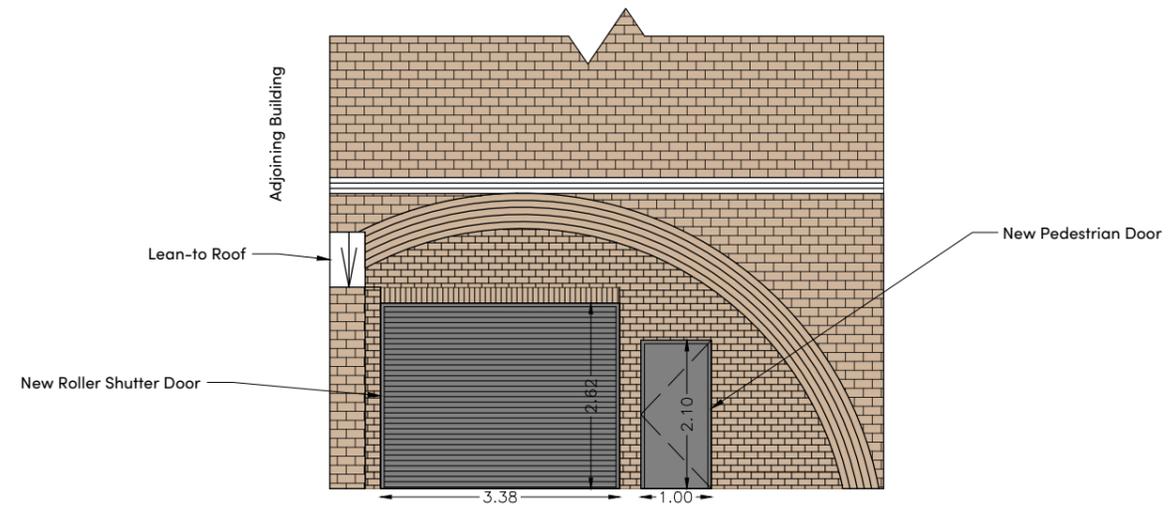

Proposed Elevation 1

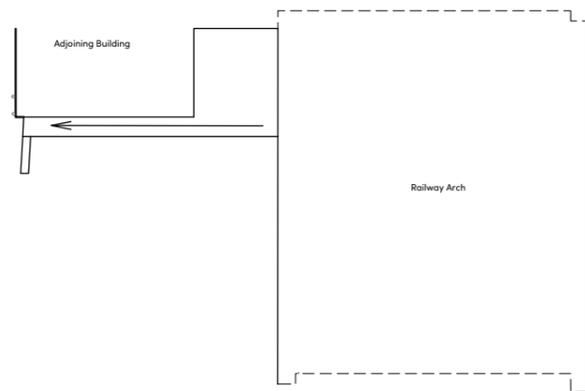

Proposed Roof Plan

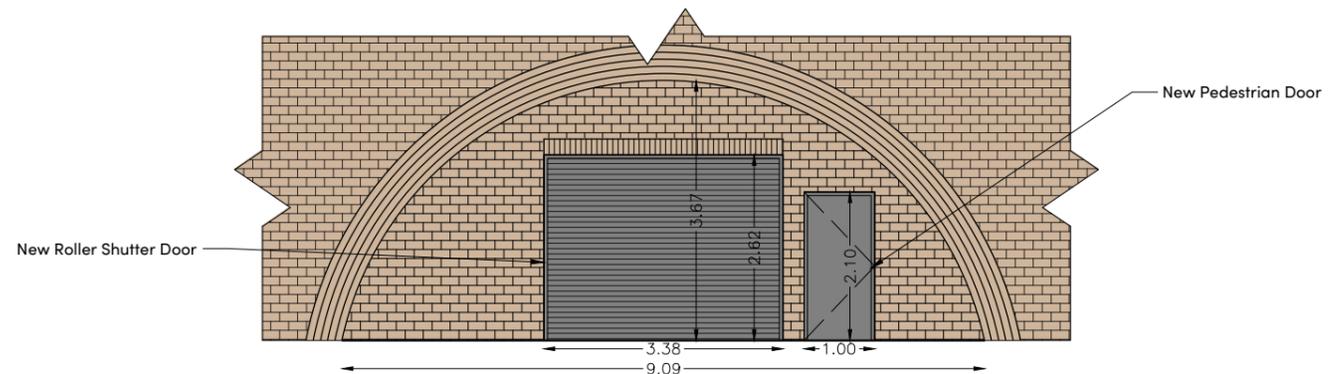

Proposed Elevation 2

Scale 1:200

Scale 1:100

NOTES

- 1) ALL DIMENSIONS TO BE CHECKED ON SITE AND NOT SCALED FROM THIS DRAWING.
- 2) HOLLIS SHALL BE INFORMED IN WRITING OF ANY DISCREPANCIES.
- 3) ALL DIMENSIONS ARE IN METRES ONLY.
- 4) ELEVATION HAS BEEN PRODUCED BY SCALING PHOTOGRAPHY.

KEY

- PALISADE FENCING
- NEW INFILL WITH ROLLER SHUTTER AND PEDESTRIAN DOOR
- - - - PROPOSED ROCKWELL LINING SYSTEM

REVISIONS

| REV. | DATE | AMENDMENTS | INITIAL |
|------|----------|------------------|---------|
| C03 | 10.08.25 | DRAWING UPDATED. | NH |
| C02 | 19.05.25 | DRAWING UPDATED. | NH |
| C01 | 07.05.25 | DRAWING UPDATED. | NH |

THIS DRAWING IS FOR THE FOLLOWING PURPOSE ONLY:
 PRELIMINARY TENDER CONSTRUCTION
 SKETCH MEASURED SURVEY CONTRACT

TITLE
 74 Rosebank Road
 Proposed Plans

CLIENT

The Arch Co
 3rd Floor ; 140 London Wall
 Barbican
 London, EC2Y 5DN

PROJECT NAME

74 Rosebank Road
 Walthamstow
 London
 E17 8NH

HOLLIS



3rd Floor
 138 Cheapside
 London
 EC2V 6BJ

T +44 20 7622 9555
 W hollisglobal.com

| DATE | DRAWN BY | | | |
|---------------|---------------------|------------|-----------------------|----------|
| 29.04.2025 | NH | | | |
| SCALE | CHECKED | | | |
| As Shown @ A3 | AB | | | |
| PROJECT | LINE | ORIGINATOR | VOLUME/ ZONE/REGD. | LEVEL |
| 129205 | 102 | HLS | 00 | ZZ |
| FILE | DISCIPLINE/ TYPE | NUMBER | STATUS | REVISION |
| DR | B | 10290 | A1 | C03 |