


RESPONSIBILITY IS NOT ACCEPTED FOR OTHERS SCALING DIRECTLY FROM THIS DRAWING. DO NOT SCALE FROM THIS DRAWING. USE WRITTEN DIMENSIONS ONLY.

0m 5m 15m 30m ORIGINAL SHEET SIZE A1  
1:500

THIS DRAWING IS PRODUCED FOR USE IN THIS PROJECT ONLY AND MAY NOT BE USED FOR ANY OTHER PURPOSE. THE ORIGINATOR ACCEPTS NO LIABILITY FOR THE USE OF THIS DRAWING OTHER THAN THE PURPOSE FOR WHICH IT WAS INTENDED IN CONNECTION WITH THIS PROJECT AS RECORDED IN THE PURPOSE FOR ISSUE AND TITLE STATUS CODE.


THIS DRAWING MAY NOT BE REPRODUCED IN ANY FORM WITHOUT PRIOR WRITTEN AGREEMENT.

© CROWN COPYRIGHT AND DATABASE RIGHTS 2019 ORDNANCE SURVEY LICENCE NUMBER 100019340.

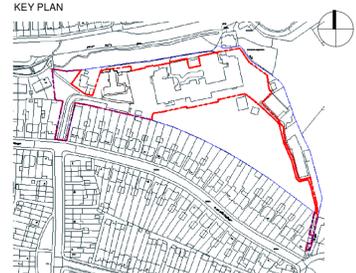

NOTES

- Key**
- Development Area  
9984 m<sup>2</sup>
  - School Boundary  
20383m<sup>2</sup>

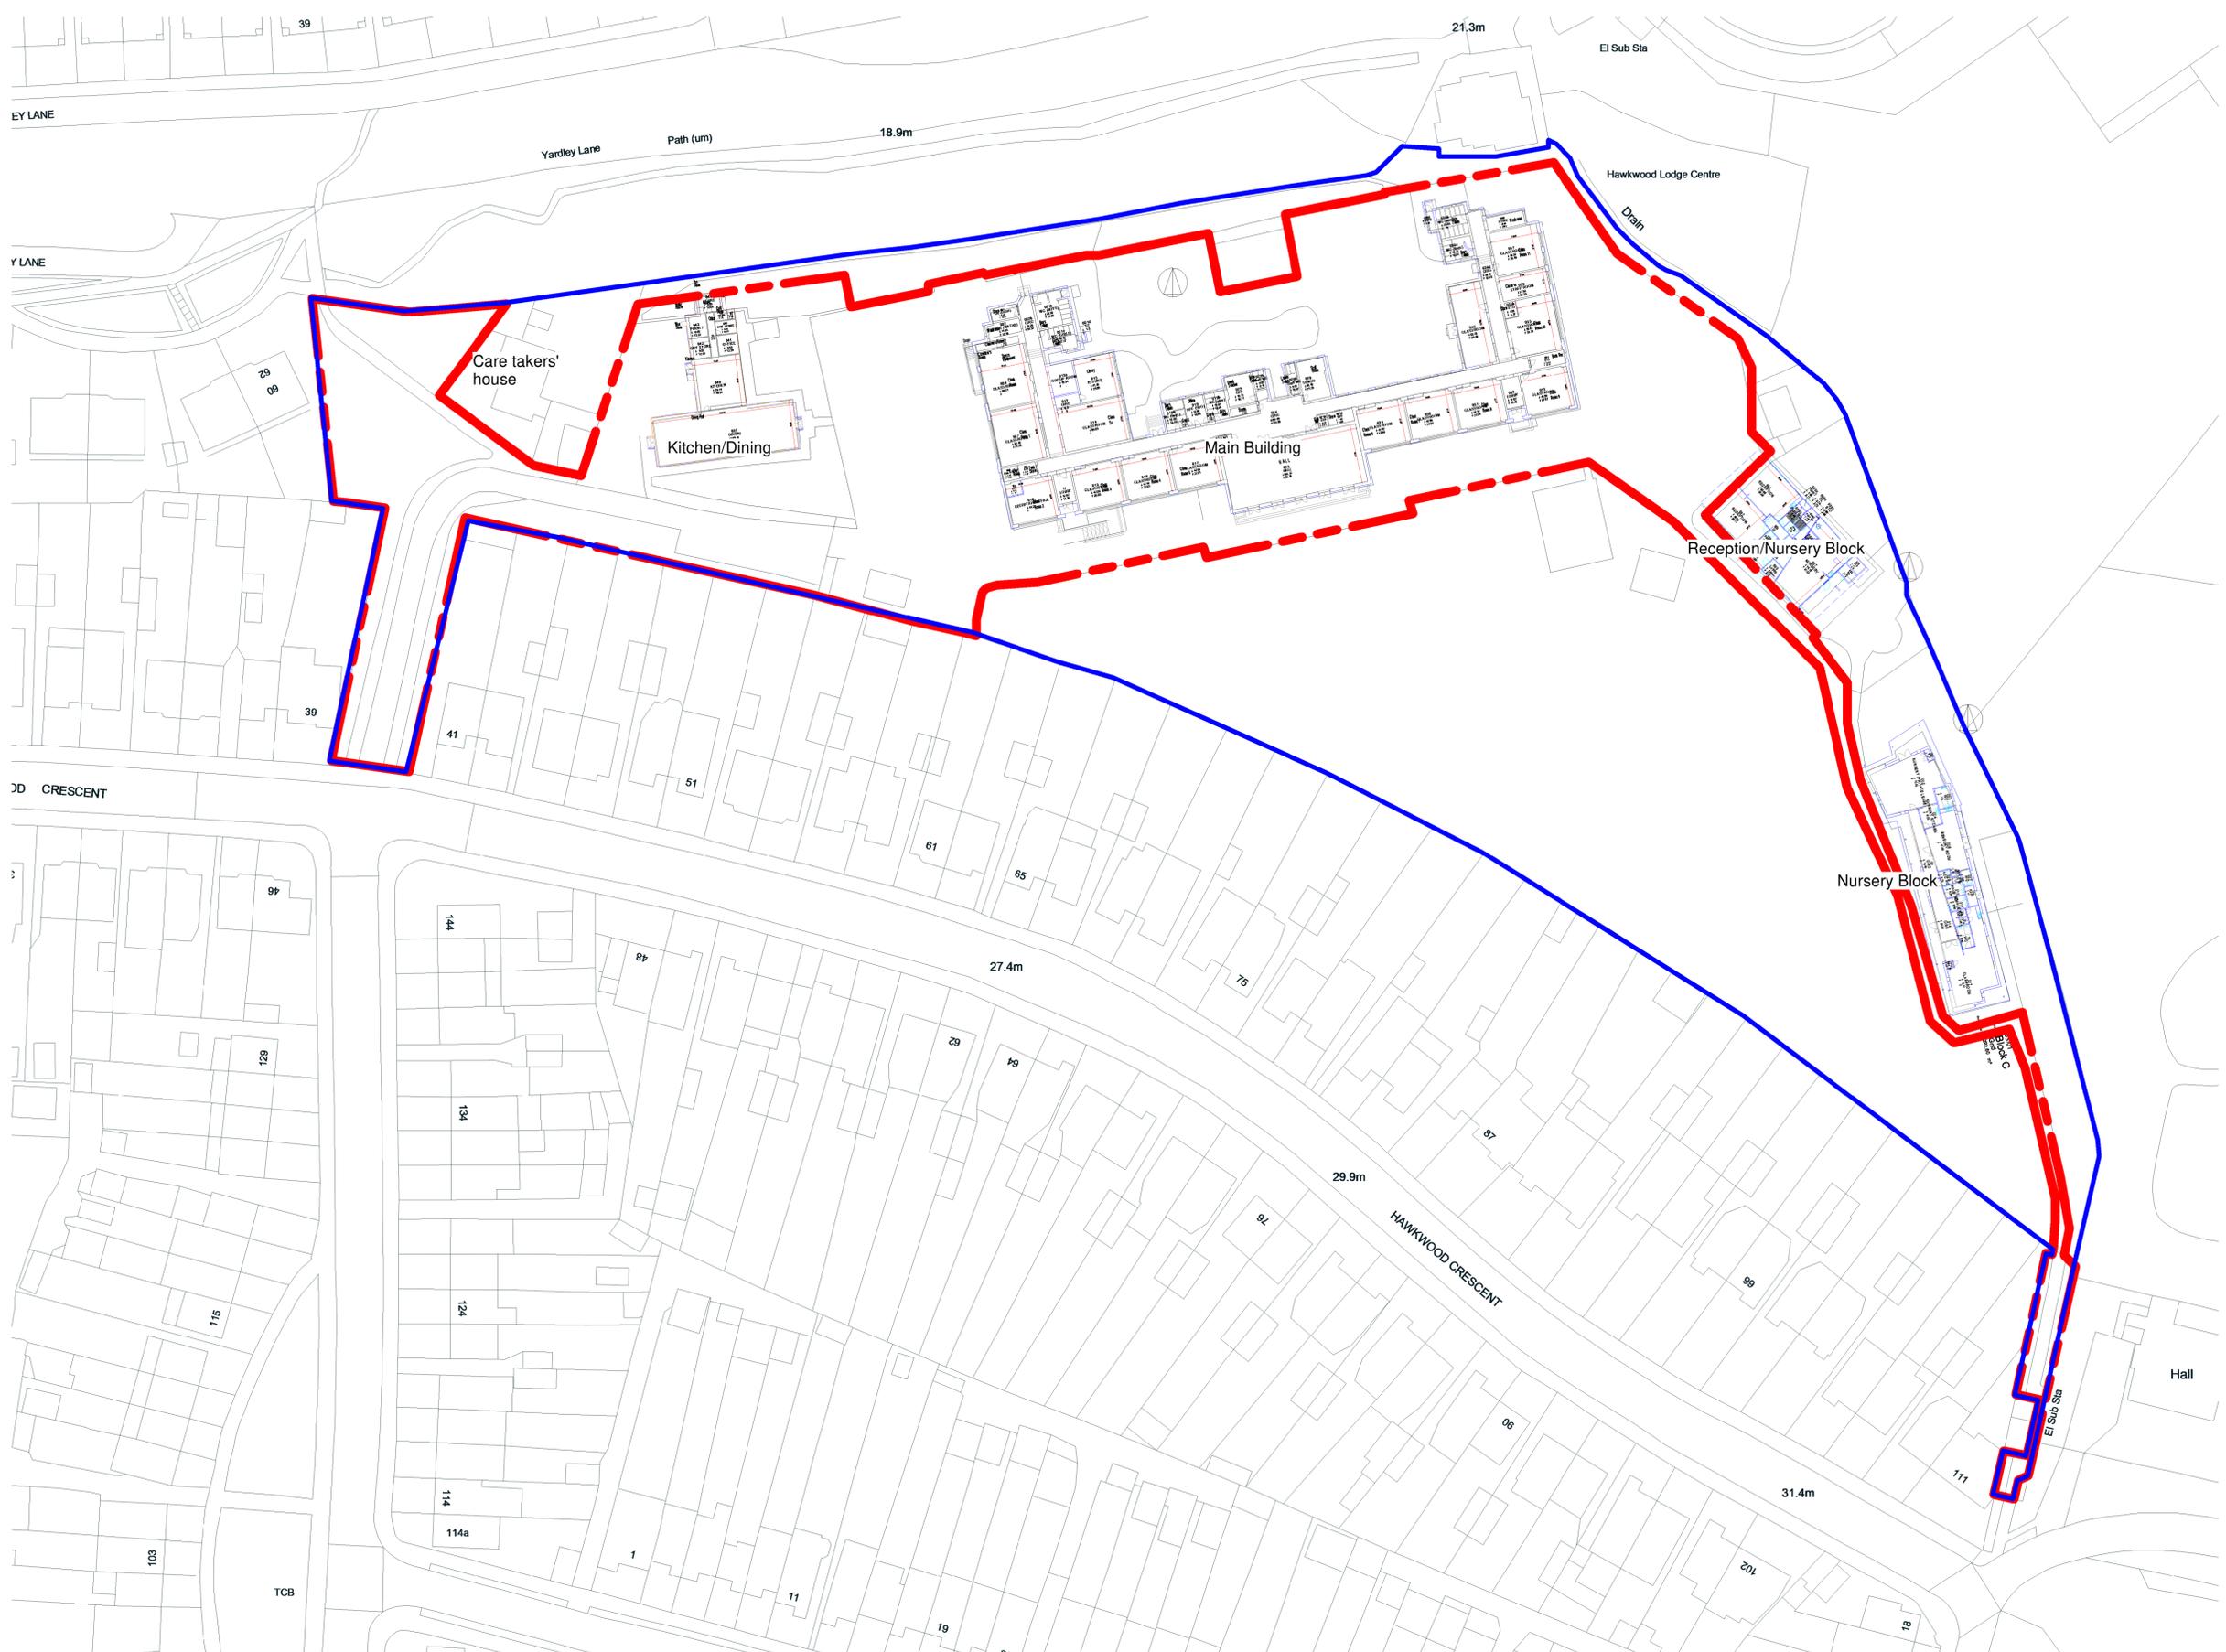

Existing Floor Plans  
1:500

Rev	Description	Date	Drawn	Chkd	Appd
P01	Planning	24.6.25	DA		RA



Evolve Norse Ltd.  
289 Fifers Lane, Norwich, NR6 6EQ  
Tel: 01603 284100, web@evolve-norse.co.uk

CLIENT  
LBWF

PROJECT  
Yardley PS 1FE Expansion, Hawkwood Crescent, E4 7PH

TITLE  
Existing Floor Plans

SCALE 1:500 DISCIPLINE Architecture PROJECT NUMBER 116612

DRAWING NUMBER EVO-XX-00-DR-A-020 REV CODE P01

STATUS CODE S2	PURPOSE OF ISSUE For Information	Drawn by RA	Approved by TN
		Checked by DA	