

THIS DRAWING IS PRODUCED FOR USE IN THIS PROJECT ONLY AND MAY NOT BE USED FOR ANY OTHER PURPOSE. THE ORIGINATOR ACCEPTS NO LIABILITY FOR THE USE OF THIS DRAWING OTHER THAN THE PURPOSE FOR WHICH IT WAS INTENDED IN CONNECTION WITH THIS PROJECT AS RECORDED IN THE PURPOSE FOR ISSUE AND FILE STATUS CODE.

THIS DRAWING MAY NOT BE REPRODUCED IN ANY FORM WITHOUT PRIOR WRITTEN AGREEMENT.

© CROWN COPYRIGHT AND DATABASE RIGHTS 2019 ORDNANCE SURVEY LICENCE NUMBER 100019340.



NOTES

- Key**
- Development Area  
9920 m<sup>2</sup>
  - School Boundary  
20349 m<sup>2</sup>
  - Canopy B1
  - Canopy C1/C12

Internal Area Schedule (GIA)	
Area	Comments
455.22 m <sup>2</sup>	GF GIA
417.91 m <sup>2</sup>	FF GIA
56.46 m <sup>2</sup>	SF GIA
14.92 m <sup>2</sup>	GF Plant Room

Rev	Description	Date	Drawn	Chkd /Appd
P01	Planning Issue	18.6.25	RA	STD/TA



Evolve Norse Ltd.  
289 Fifers Lane, Norwich, NR6 6EQ  
Tel: 01603 264100, web: www.rps.co.uk

CLIENT  
**LBWF**


PROJECT  
**Yardley PS 1FE Expansion, Hawkwood Crescent, E4 7PH**

TITLE  
**Proposed First Floor Plan**

SCALE 1 : 100 DISCIPLINE Architecture PROJECT NUMBER 116612

DRAWING NUMBER EVO-XX-00-DR-A-033 REV CODE P01

STATUS CODE S2	PURPOSE OF ISSUE Planning	Drawn by DA	Approved by RA
		Checked by TN	

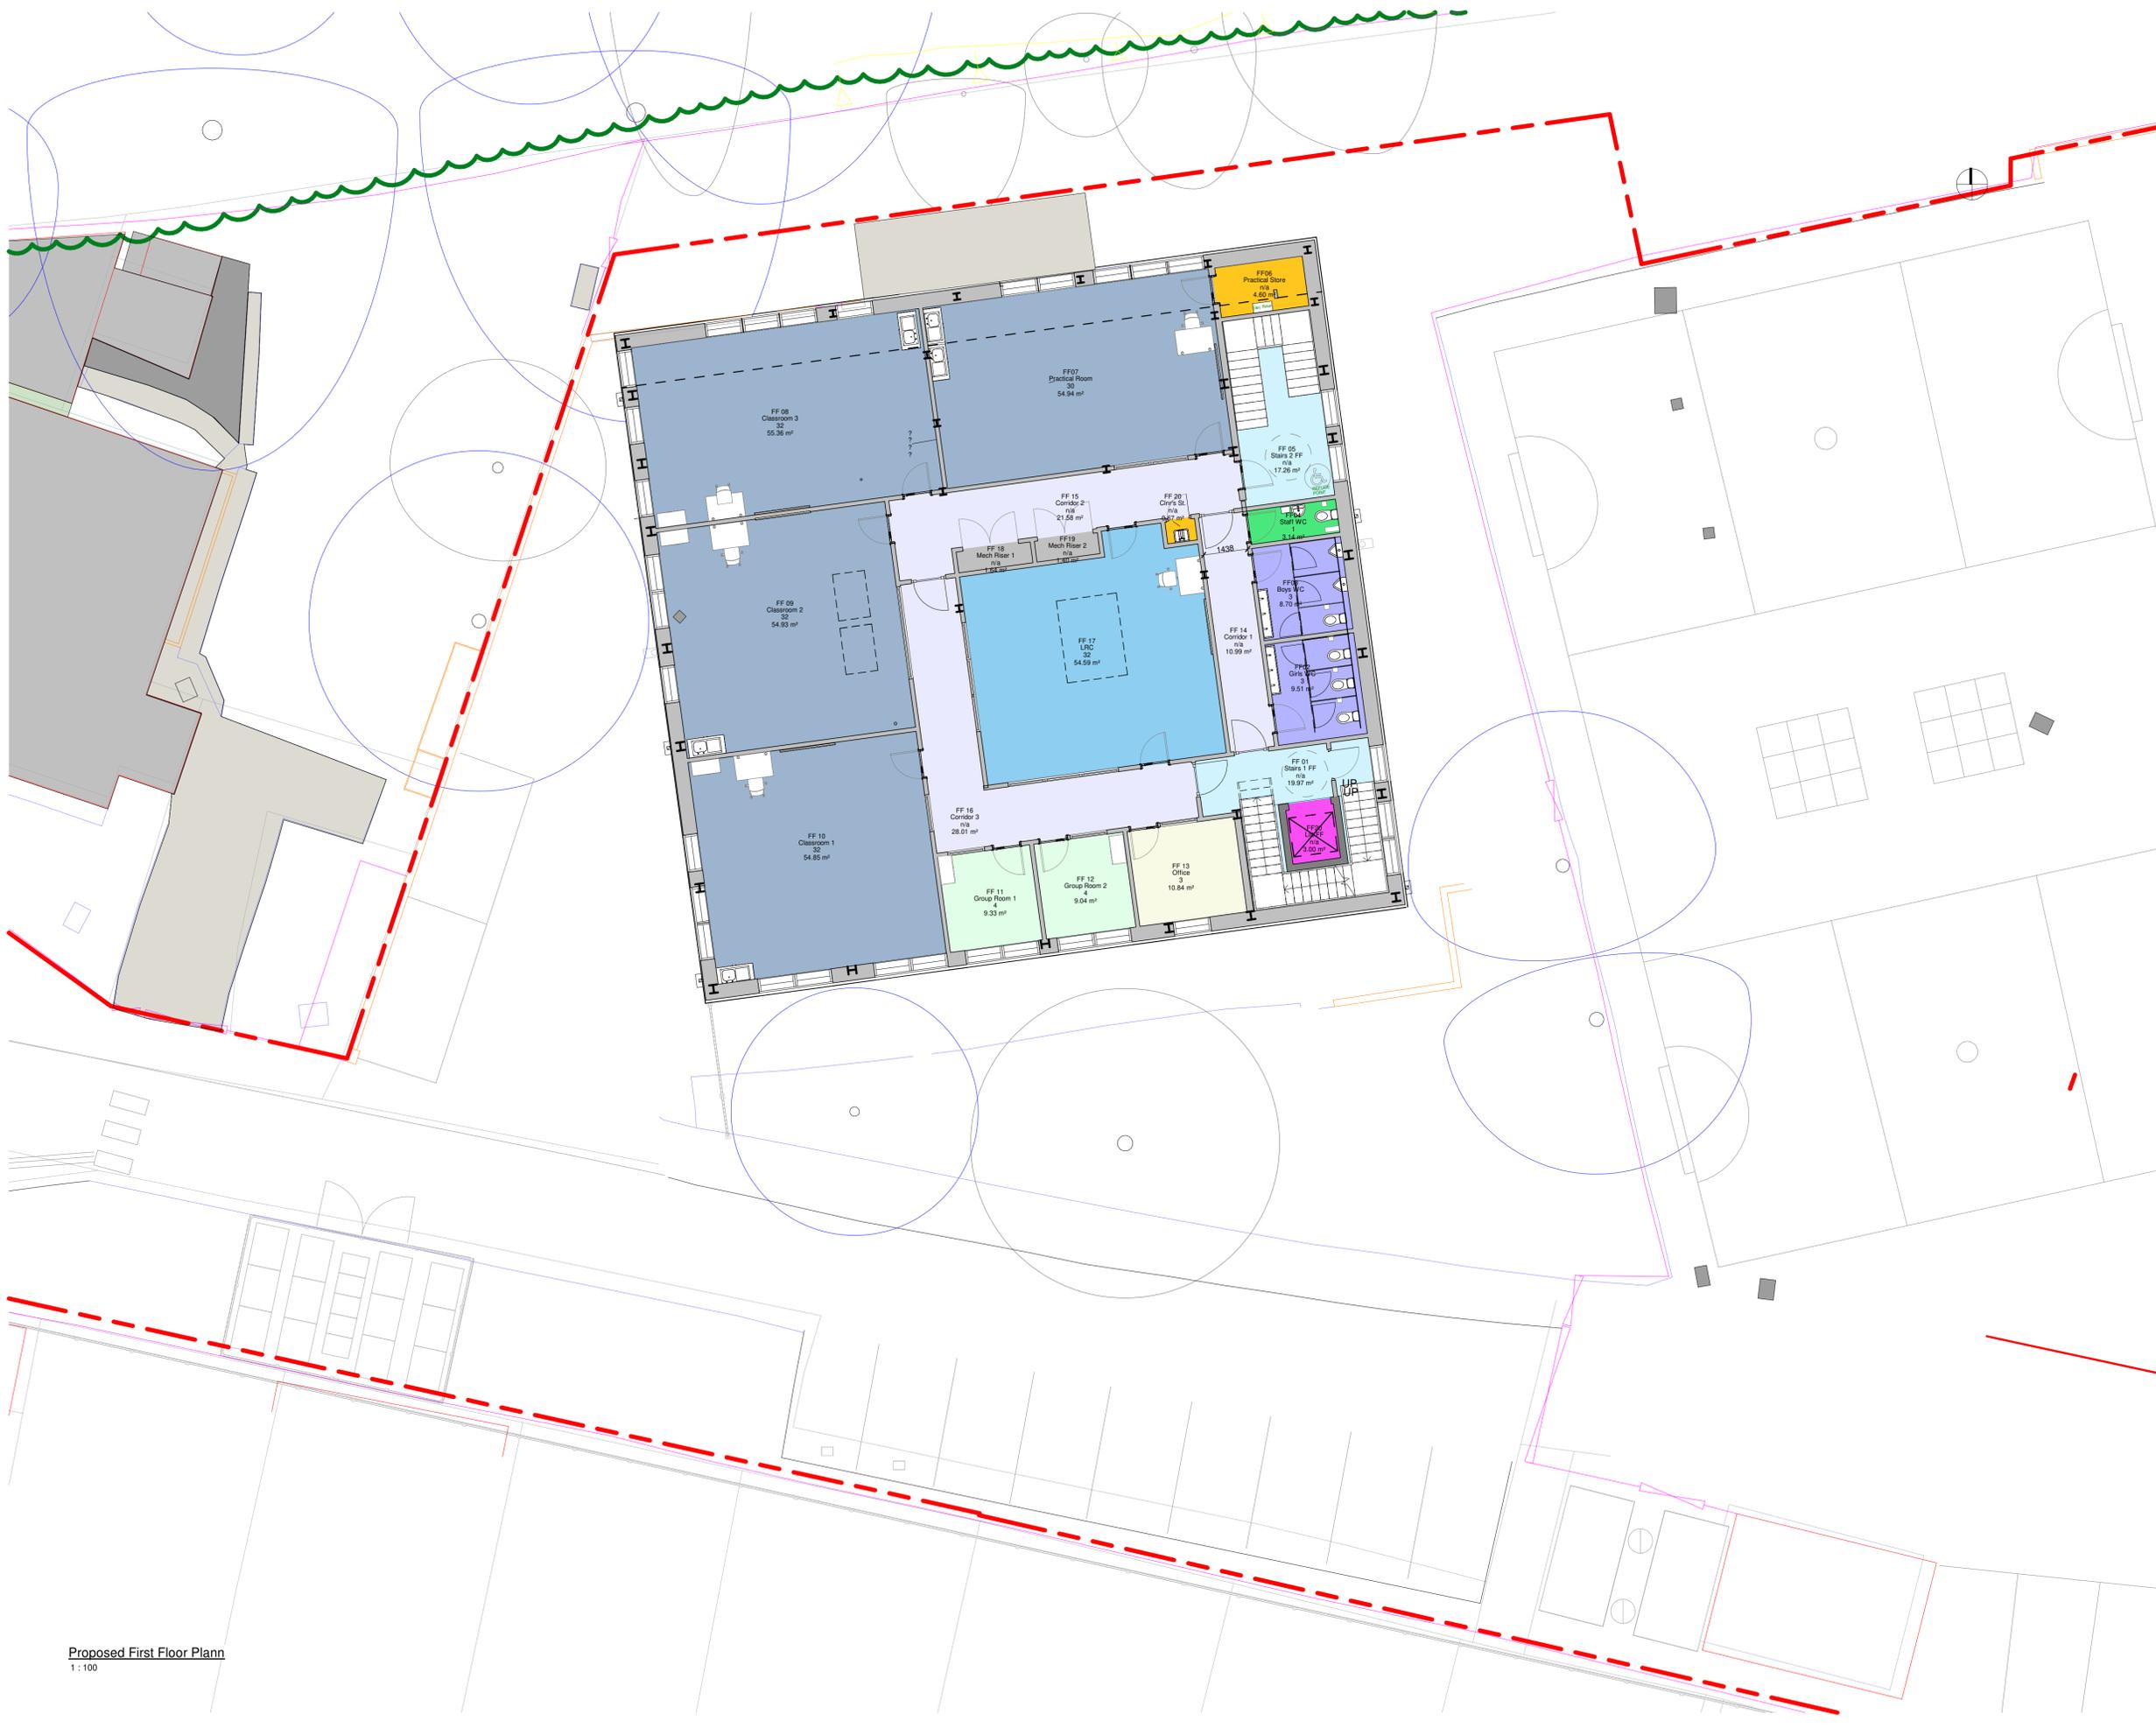

Proposed First Floor Plann  
1:100