



Plant Room - North Elevation  
1:100

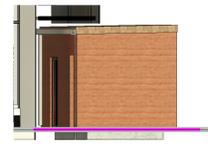


Plant Room - East Elevation  
1:100

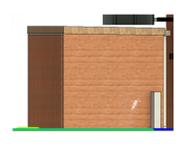

Plant Room - West Elevation  
1:100



Plant Room - South Elevation  
1:100

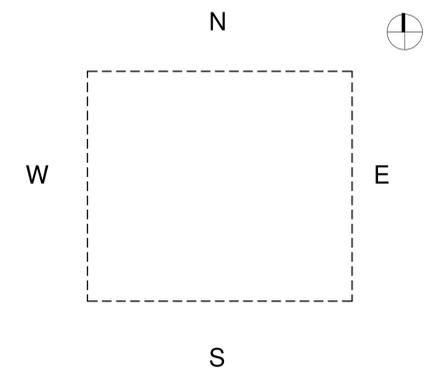

0m 1m 5m ORIGINAL SHEET SIZE A1  
1:100


THIS DRAWING IS PRODUCED FOR USE IN THIS PROJECT ONLY AND MAY NOT BE USED FOR ANY OTHER PURPOSE. THE ORIGINATOR ACCEPTS NO LIABILITY FOR THE USE OF THIS DRAWING OTHER THAN THE PURPOSE FOR WHICH IT WAS INTENDED IN CONNECTION WITH THIS PROJECT AS RECORDED IN THE PURPOSE FOR ISSUE AND TITLE STATUS CODE.

THIS DRAWING MAY NOT BE REPRODUCED IN ANY FORM WITHOUT PRIOR WRITTEN AGREEMENT.

© CROWN COPYRIGHT AND DATABASE RIGHTS 2019 ORDNANCE SURVEY LICENCE NUMBER 100019340.



NOTES

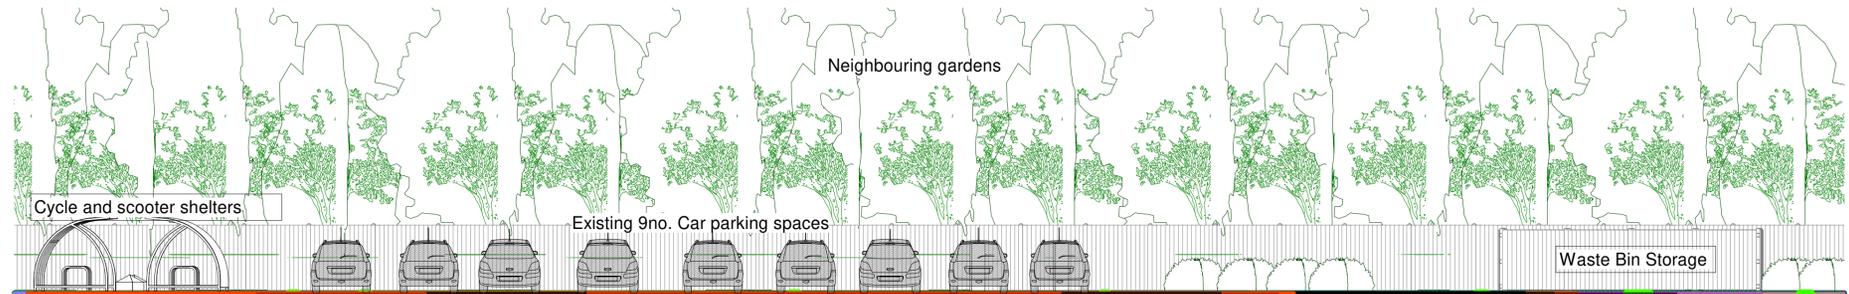

Site Elevation of Cycle, scooter, parking and waste bins



Notes  
Cycle Shelter Junior Version  
Broxap Sheffield Junior Cycle Shelter with Sheffield Hoops  
1. 2no. new cycle parking shelters with overall 8no. cycle hoops =16 bike parking spaces and scooter rack which provides 10no. scooter parking spaces  
Length: 4100mm (capacity 10 cycles)  
Width: 2140mm  
Height: 2150mm  
RAL Colour TBC from standard range, eg Black or Green



Notes  
Junior Scooter Parking Rack  
Broxap Sofco Junior Shelter with integral scooter stand  
1. 1no. scooter stand which provides 10no. scooter parking spaces  
2420mm (l) x 1005mm (w) x 1235mm (h) (capacity 22 scooters)  
RAL Colour TBC from standard range, eg Black or Green



Notes  
Waste Enclosure  
2. Waste enclosure: 1500mm high timber fence enclosure 7c5m with double doors for access to house:  
6 x 1100 litre bin  
6 x 1100 litre bin  
3 x 500 litre food waste bins  
New tap to be included in waste enclosure

Rev	Description	Date	Drawn	Chkd	Appd
R01	Planning Issue	18.6.25	RA	STE	DA



A PARTNERSHIP BETWEEN WALTHAM FOREST COUNCIL AND NORSE CONSULTING  
Evolve Norse Ltd.  
289 Fifers Lane, Norwich, NR6 6EQ  
Tel: 01603 2941100, web@www.rps.co.uk

CLIENT  
LBWF

PROJECT  
Yardley PS 1FE Expansion, Hawkwood Crescent, E4 7PH

TITLE  
Proposed Bin & Cycle Shelter

SCALE 1:100 DISCIPLINE Architecture PROJECT NUMBER 116612

DRAWING NUMBER EVO-XX-00-DR-A-025 REV CODE P1

STATUS CODE S2 PURPOSE OF ISSUE Planning Drawn by DA Checked by STE Approved by RA