

RESPONSIBILITY IS NOT ACCEPTED FOR OTHERS SCALING DIRECTLY FROM THIS DRAWING. DO NOT SCALE FROM THIS DRAWING. USE WRITTEN DIMENSIONS ONLY.

0m 1m 5m ORIGINAL SHEET SIZE A1
1:100

THIS DRAWING IS PRODUCED FOR USE IN THIS PROJECT ONLY AND MAY NOT BE USED FOR ANY OTHER PURPOSE. THE ORIGINATOR ACCEPTS NO LIABILITY FOR THE USE OF THIS DRAWING OTHER THAN THE PURPOSE FOR WHICH IT WAS INTENDED IN CONNECTION WITH THIS PROJECT AS RECORDED IN THE 'PURPOSE FOR ISSUE' AND 'FILE STATUS CODE'.

THIS DRAWING MAY NOT BE REPRODUCED IN ANY FORM WITHOUT PRIOR WRITTEN AGREEMENT.

© CROWN COPYRIGHT AND DATABASE RIGHTS 2019 ORDNANCE SURVEY LICENCE NUMBER 100019340.

KEY PLAN




NOTES


--- Demolition



West Elevation
1 : 200

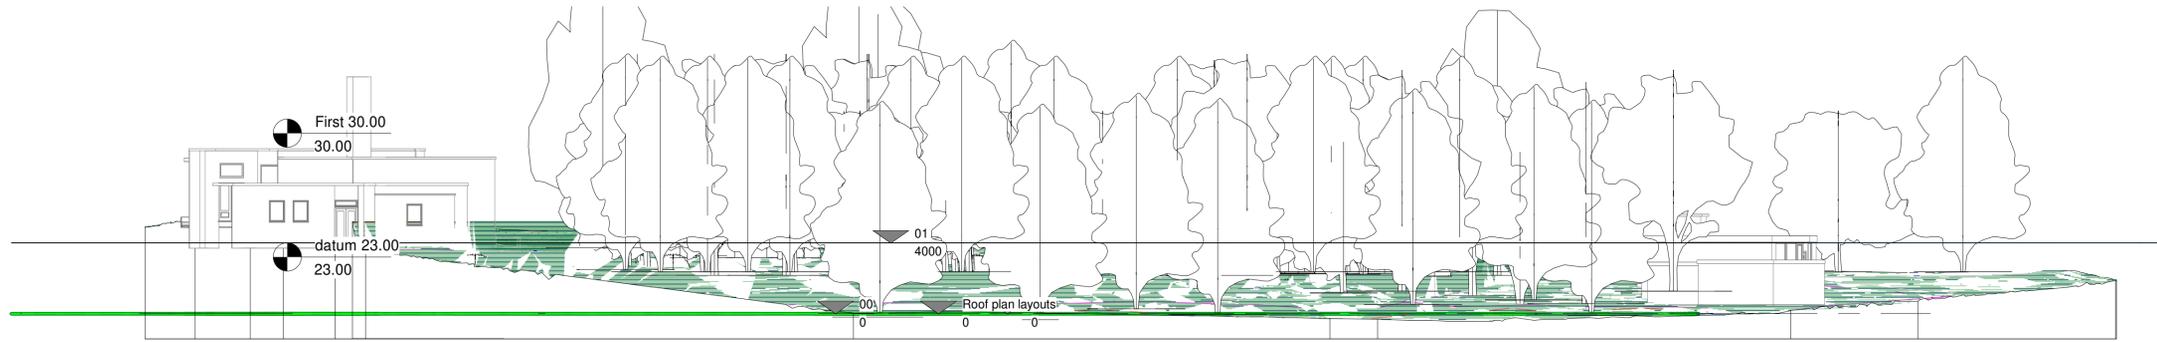

North Elevation
1 : 200

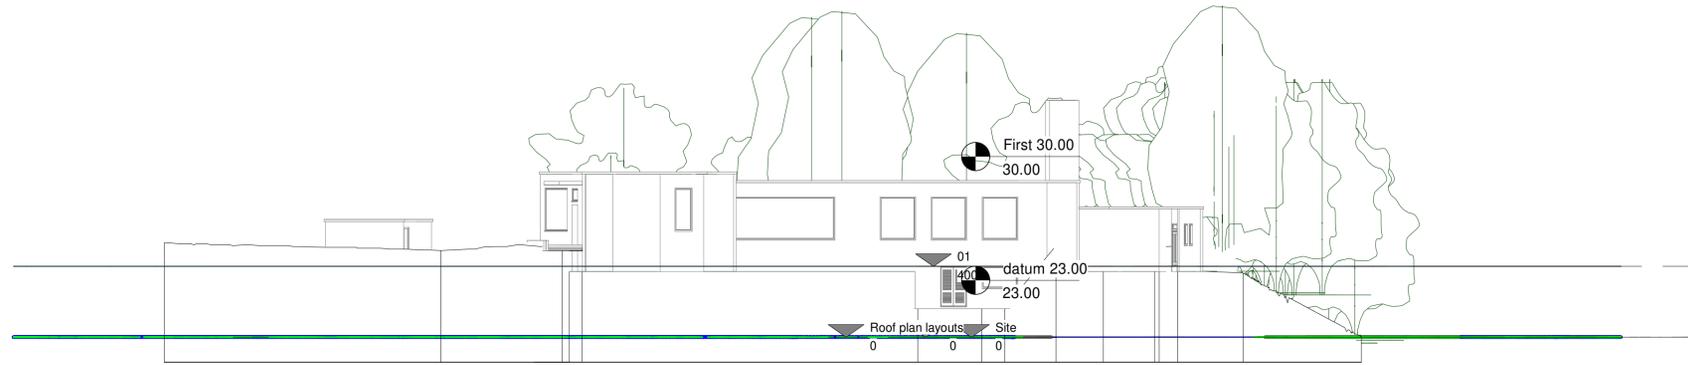

East Elevation
1 : 200



South Elevation
1 : 200

Rev	Description	Date	Drawn	Chkd / Appd
P01	Planning	24.6.25	DA	RA

EVOLVE
A PARTNERSHIP BETWEEN
WALTHAM FOREST COUNCIL AND NORSE CONSULTING

Evolve Norse Ltd.
289 Fifers Lane, Norwich, NR6 6EQ
Tel: 01603 284100, web@www.evo.co.uk

CLIENT
LBWF

PROJECT
Yardley PS 1FE Expansion, Hawkwood Crescent, E4 7PH

TITLE
Existing Elevations

SCALE 1 : 200 DISCIPLINE Architecture PROJECT NUMBER 116612

DRAWING NUMBER EVO-XX-ZZ-DR-A-022 REV CODE P1

STATUS CODE S2	PURPOSE OF ISSUE For Information	Drawn by DA	Approved by RA
		Checked by STE	