

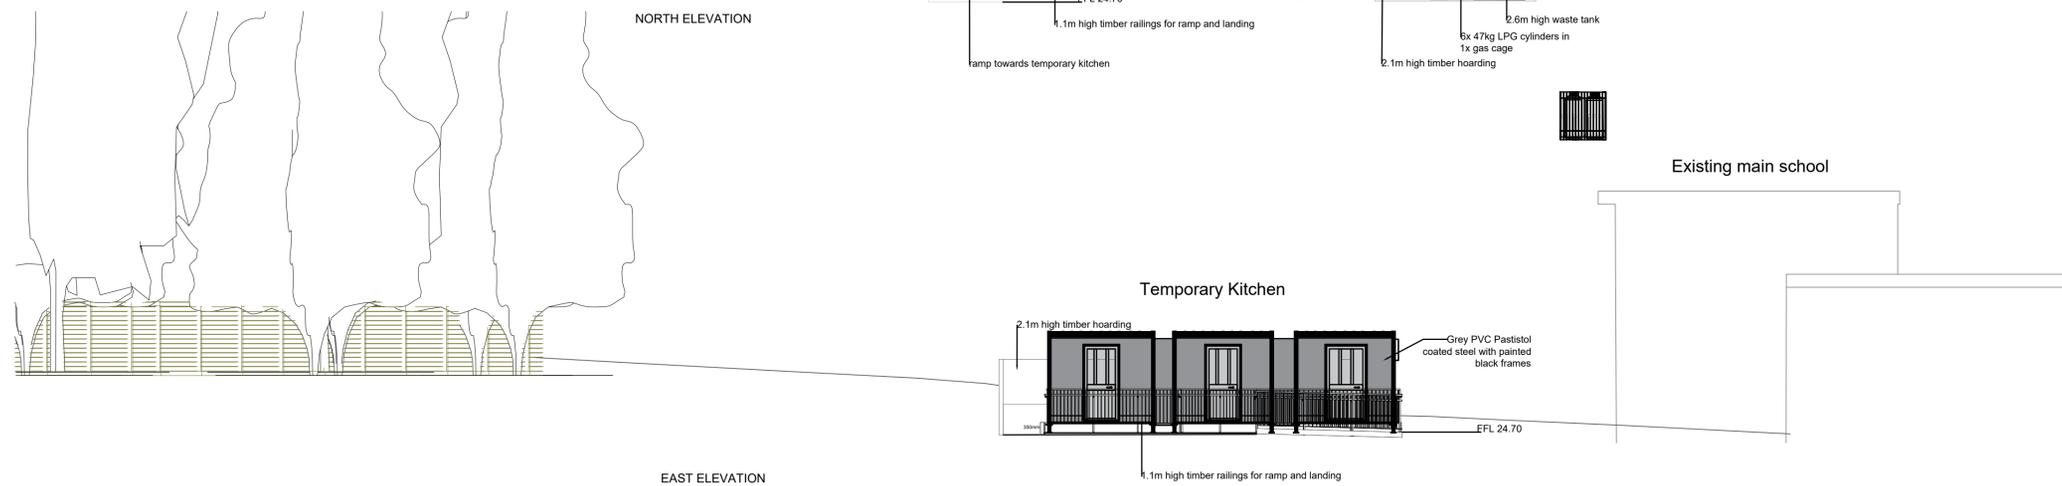
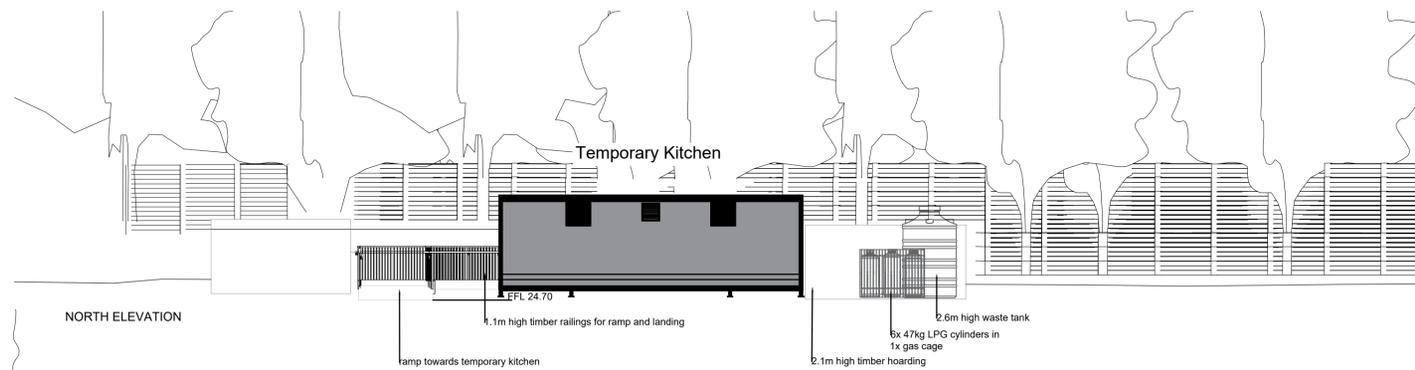


Site plan @ 1:200

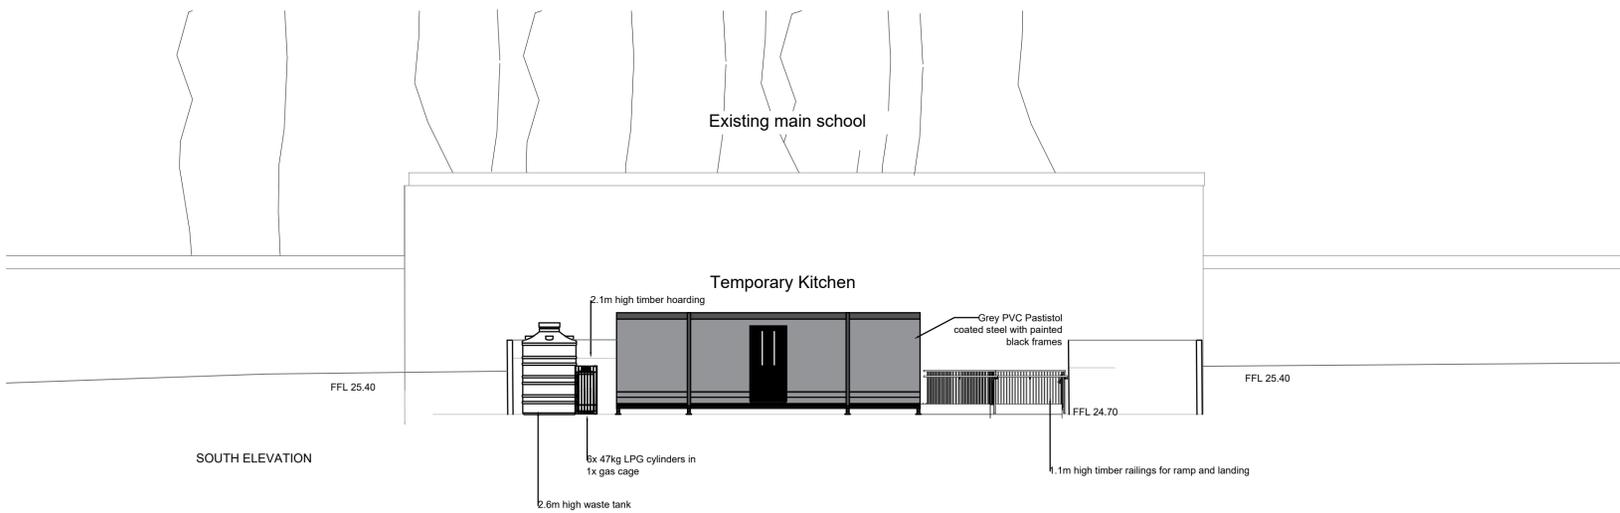

Elevation views @ 1:100

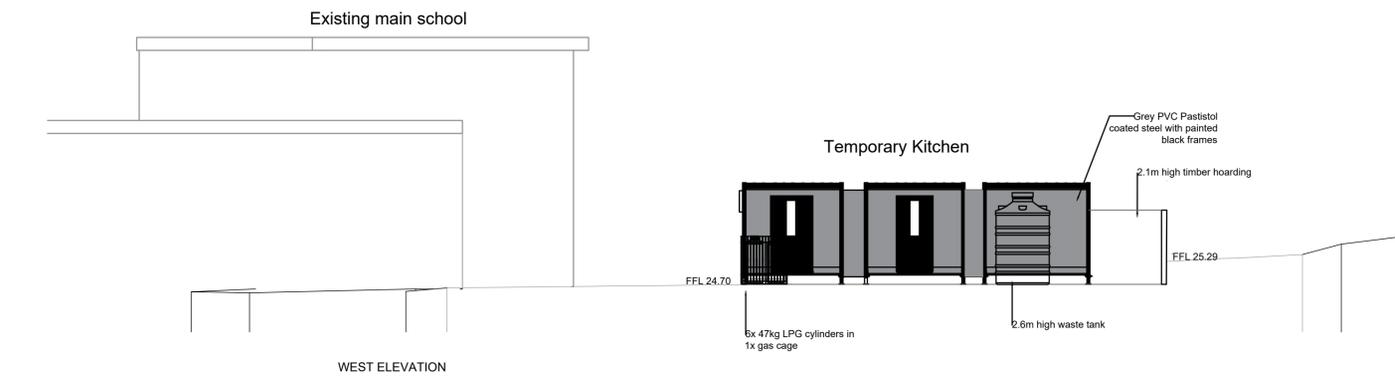

THIS DRAWING IS PRODUCED FOR USE IN THIS PROJECT ONLY AND MAY NOT BE USED FOR ANY OTHER PURPOSE. NPS PROPERTY CONSULTANTS LTD ACCEPTS NO LIABILITY FOR THE USE OF THIS DRAWING OTHER THAN THE PURPOSE FOR WHICH IT WAS INTENDED IN CONNECTION WITH THIS PROJECT AS RECORDED IN THE 'PURPOSE FOR ISSUE' AND 'FILE STATUS CODE'. THIS DRAWING MAY NOT BE REPRODUCED IN ANY FORM WITHOUT PRIOR WRITTEN AGREEMENT.

© CROWN COPYRIGHT AND DATABASE RIGHTS 2019 ORDNANCE SURVEY LICENCE NUMBER: 100019340.



Notes:
External Dimensions
 Length 8.6m
 Width 9.8m
 Height 2.8m
 Height on lorry 4.2m
 Weight 7 tonnes per module

2.1m high timber hoarding - can be decorated by school pupils. tbc.

Deliveries and timelines
Pre works: 4 weeks, to include preparation of ground works, install soakaway for surface water drainage, install foundations

Off site construction: 2 weeks, off site fabrication and construction of kitchen unit.

On site construction: 5 days, delivery and installation facility on site during school holidays.

De-rigging: 5 days, dismantling and removal of kitchen unit during school holidays.

waste unit - every 2 weeks emptying

Gas bottles - every 2 weeks collection/delivery.

PO	DATE	CHECKED	DATE	APPROVED	DATE



Evolve Norse
 280 Filers Lane, Norwich, NR8 6EQ
 Tel: 01603 694100 web: www.norsegroup.co.uk

CLIENT
LBWF

PROJECT
Yardley PS 1FE Expansion Hawkwood Crescent, E4 7PH
 TITLE
Temporary kitchen proposed elevations

SCALE 1:100 DISCIPLINE Architect PROJECT NUMBER 116612

DRAWING NUMBER **EVO-ZZ-00-D-A-045** REV CODE **P1**

STATUS CODE **S2** PURPOSE OF ISSUE **Information** Drawn by **DA** Approved by **RA**
 Checked by **TN**