


FLOOR PLAN 1:100

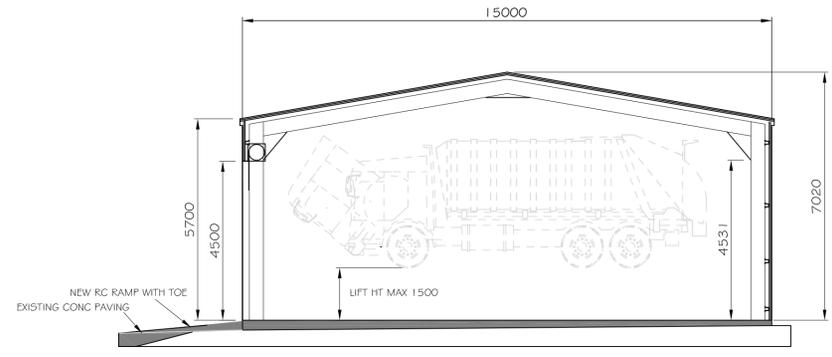

SECTION 1:100

FOR BUILDING ELEVATIONS SEE P-07

CADMAN Construction Ltd
 Cadman House, Peartree Rd
 Colchester, CO3 ONW
 Tel 01206 562474 Fax 01206 769203

PROJECT
**PROPOSED TEMPORARY WORKSHOP
 COLD ROLLED FRAME BUILDING (3 BAY)**
 TITLE
PROPOSED LAYOUT & PLAN

BOROUGH OF WALTHAM FOREST

DRAWN BJ	DESIGNED	CHECKED
DATE JULY 25	SCALE 1:200 & 1:100	STATUS PRELIMINARY

08430 -TW-P-04B

P04 09-09-25 ISSUED FOR PLANNING
 P04A 22-09-25 AMENDED
 P04B 23-09-25 REF REVISED