



**ERECT ARCHITECTURE**


22B Regent Studios, 8 Andrews Rd, London E8 4QN +44 (0)20 7254 6336

client London Borough of Waltham Forest  
 project Memorial Park  
 title Existing Site Plan

scale 1:500 at A1

rev.	date	description
A	30/07/2024	Planning Issue

drawing no. 24415 000-EX revision A

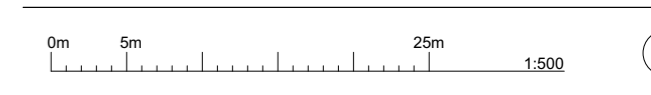

All drawings are copyright of erect architecture. do not scale from drawings, the contractor is to verify all dimensions on site prior to any manufacture