
KEY Community access zone Secure line

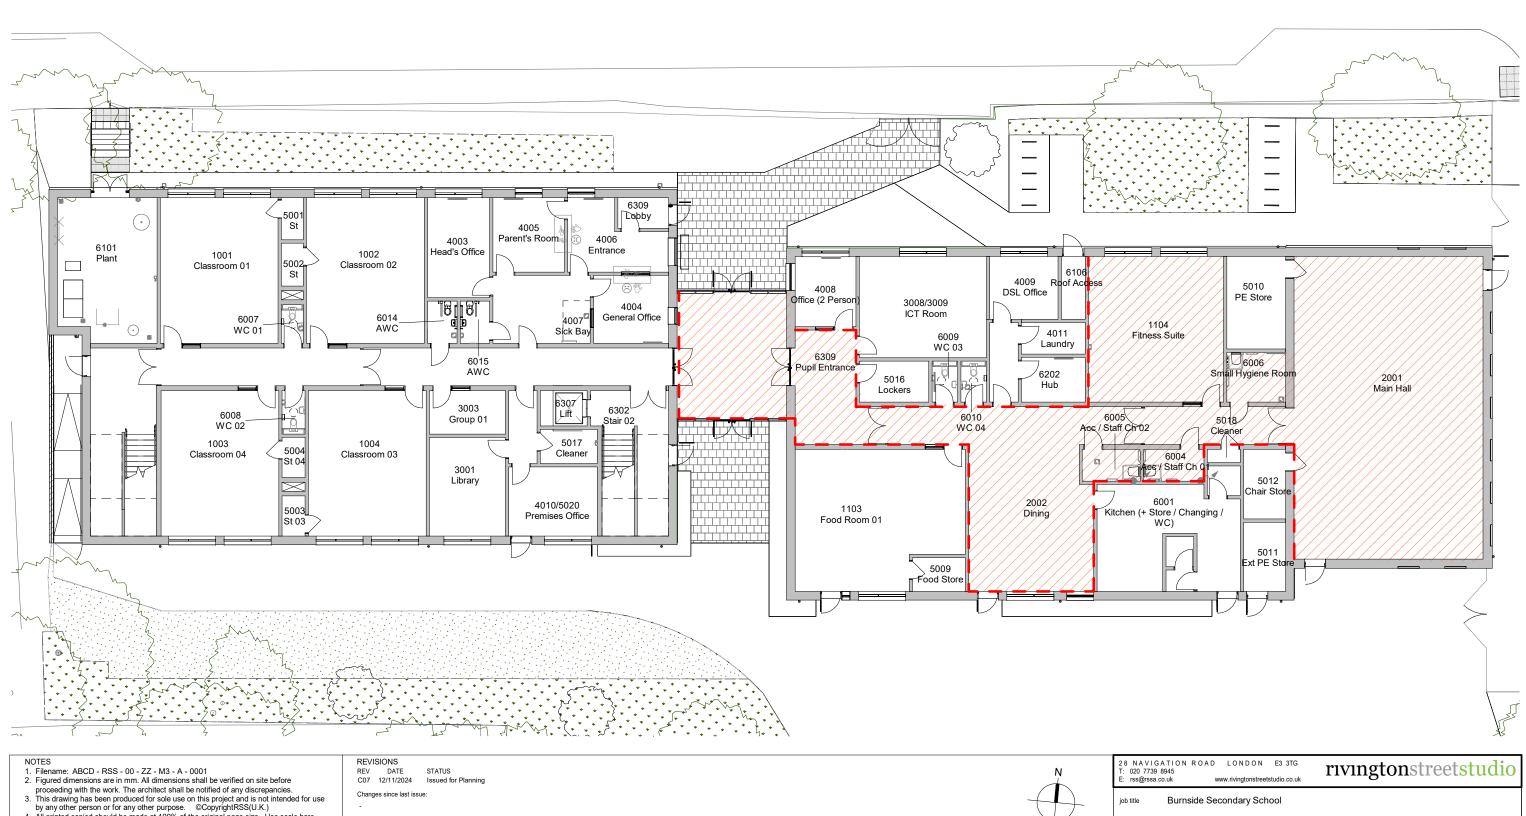

 All printed copied should be made at 100% of the original page size. Use scale bars, where included, to check that the drawing has been printed to the intended scale as identified in the drawing title block.

5. This drawing is not intended for construction unless specifically described as such.

Changes since last issue:

Burnside Secondary School iob title Community Use Zoning Ground Floor Plan JC TO SRP1055 S4

1:200 @ A3

SRP1055-RSS - XX - 00 - D - A - 1931