


KEY
 EXISTING WALLS, SHOWN HATCHED

A

ROOF PLAN

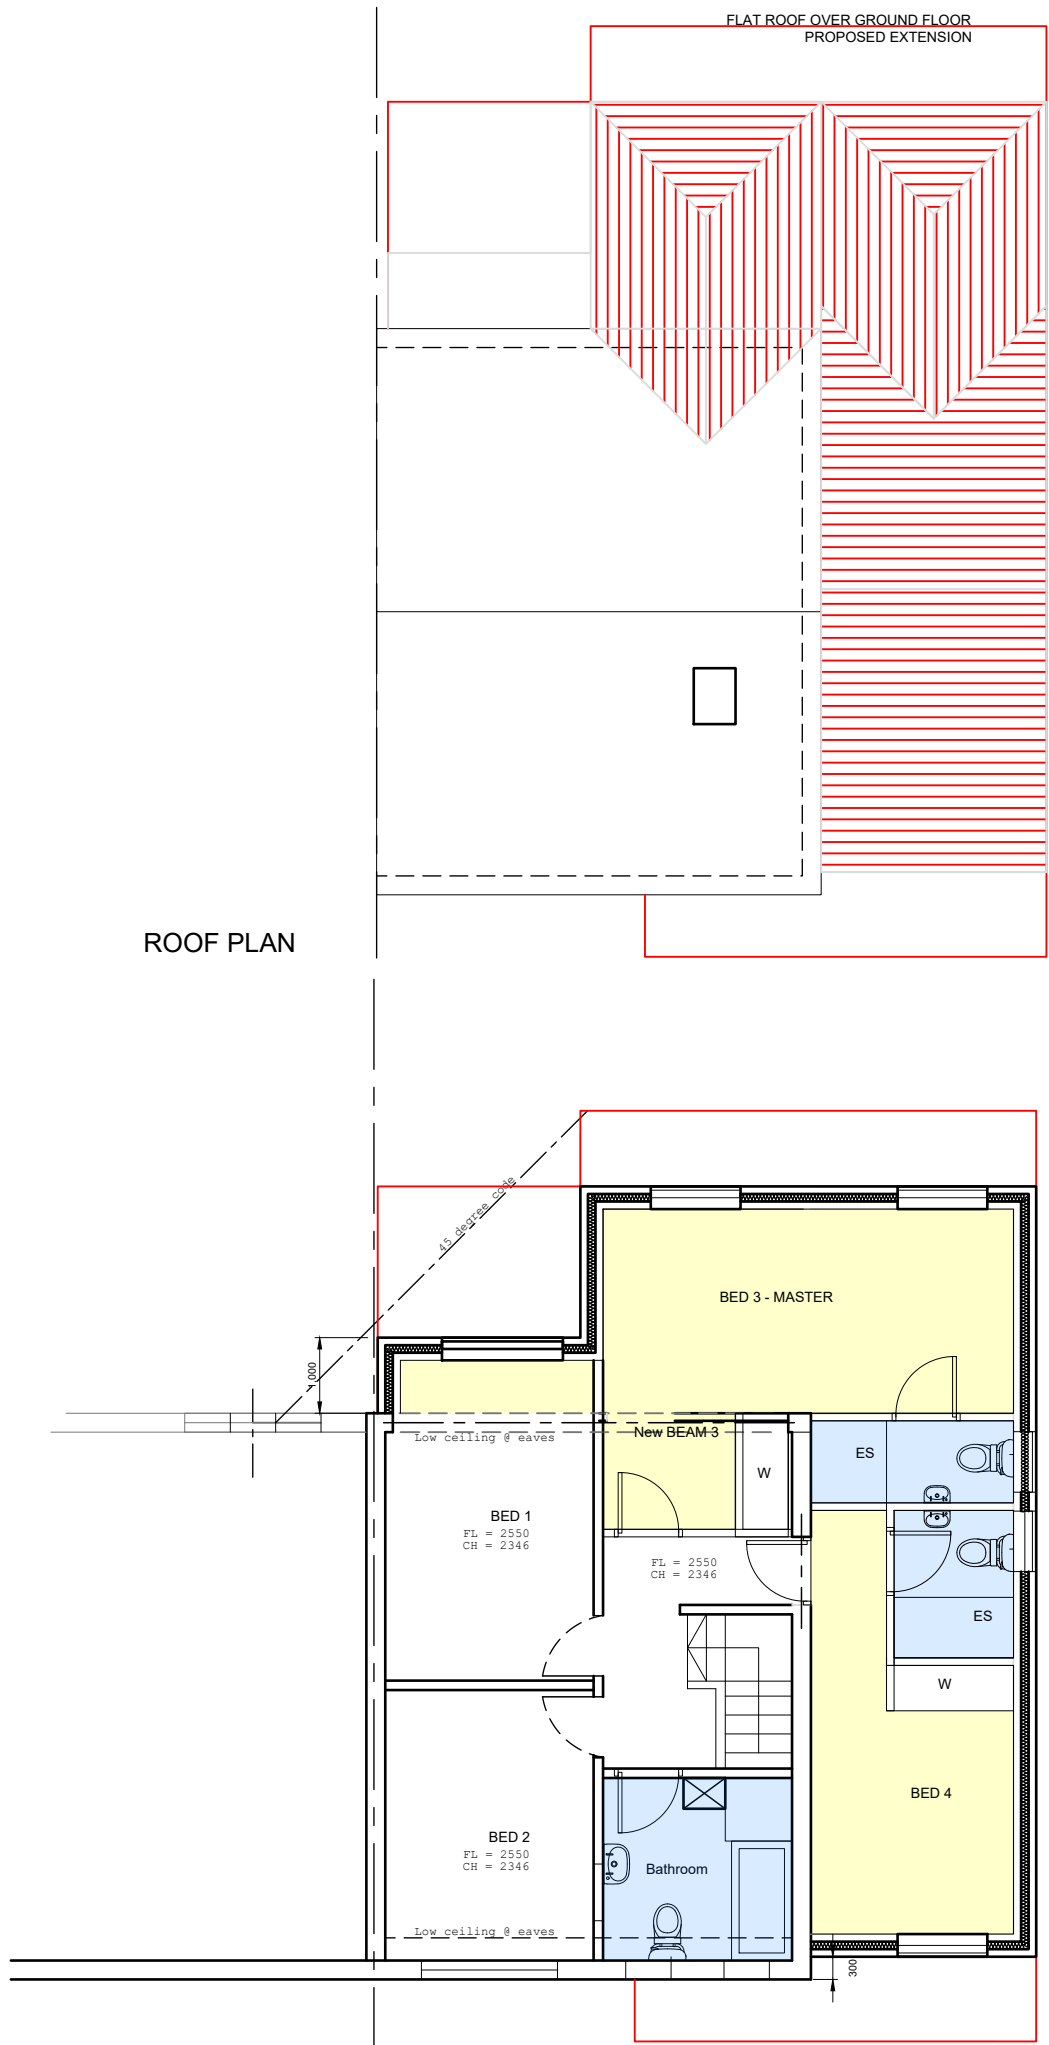

A

FIRST FLOOR

- KEY:
- SITE:
 - PHYSICAL SITE BOUNDARY
 - LEGAL BOUNDARY TO BE CONFIRMED BY CLIENT
 - OUTLINE OF ADJACENT PROPERTIES
 - WALLS:
 - EXISTING LOADBEARING WALLS, TO BE CONFIRMED
 - NEW LOADBEARING FACED BLOCKWORK WALLS
 - NEW LOADBEARING 100mm BLOCKWORK WALLS, PLASTER/SKIM FINISH
 - NEW LOADBEARING WALLS
 - NEW LOADBEARING 100mm FAIRFACED BLOCKWORK, PAINTED FINISH
 - NON-LOAD BEARING STUD WALLS
 - EXISTING LOADBEARING WALLS, SAFELY REMOVE
 - NEW STEEL BEAMS
 - NEW CONCRETE/GYPROC LINTELS TO SUIT WALL
 - FULLY FILLED INSULATION - SEE SPEC
 - NEW FLOOR AREA ALTERATIONS
 - DIRECTION OF FLOOR STRUCTURE
 - LIGHT FITTINGS TO CLIENT CHOICE

F - 45 Degree Code amended to 03.05.23 reflect neighbour's window
 E - Ground floor front lounge extension omitted. Bedroom 5 omitted and floor layout revised. aa 01.03.23
 D - Bedroom 2 window added 11.01.23
 C - Bedroom 1 window added 10.01.23
 - Scale bar added aa 30.08.22
 revision by date
 status

PLANNING
 scale drawn
 1:100@A3 mn
 date approved
 22.12.15 aa
 title

PROPOSED FLOOR LAYOUTS

project
 7 LOCHRANZA CROFT,
 GREAT BARR, B43 7AA



drawing number revision
 164(P)03 F