




Proposed Site Plan 1:500

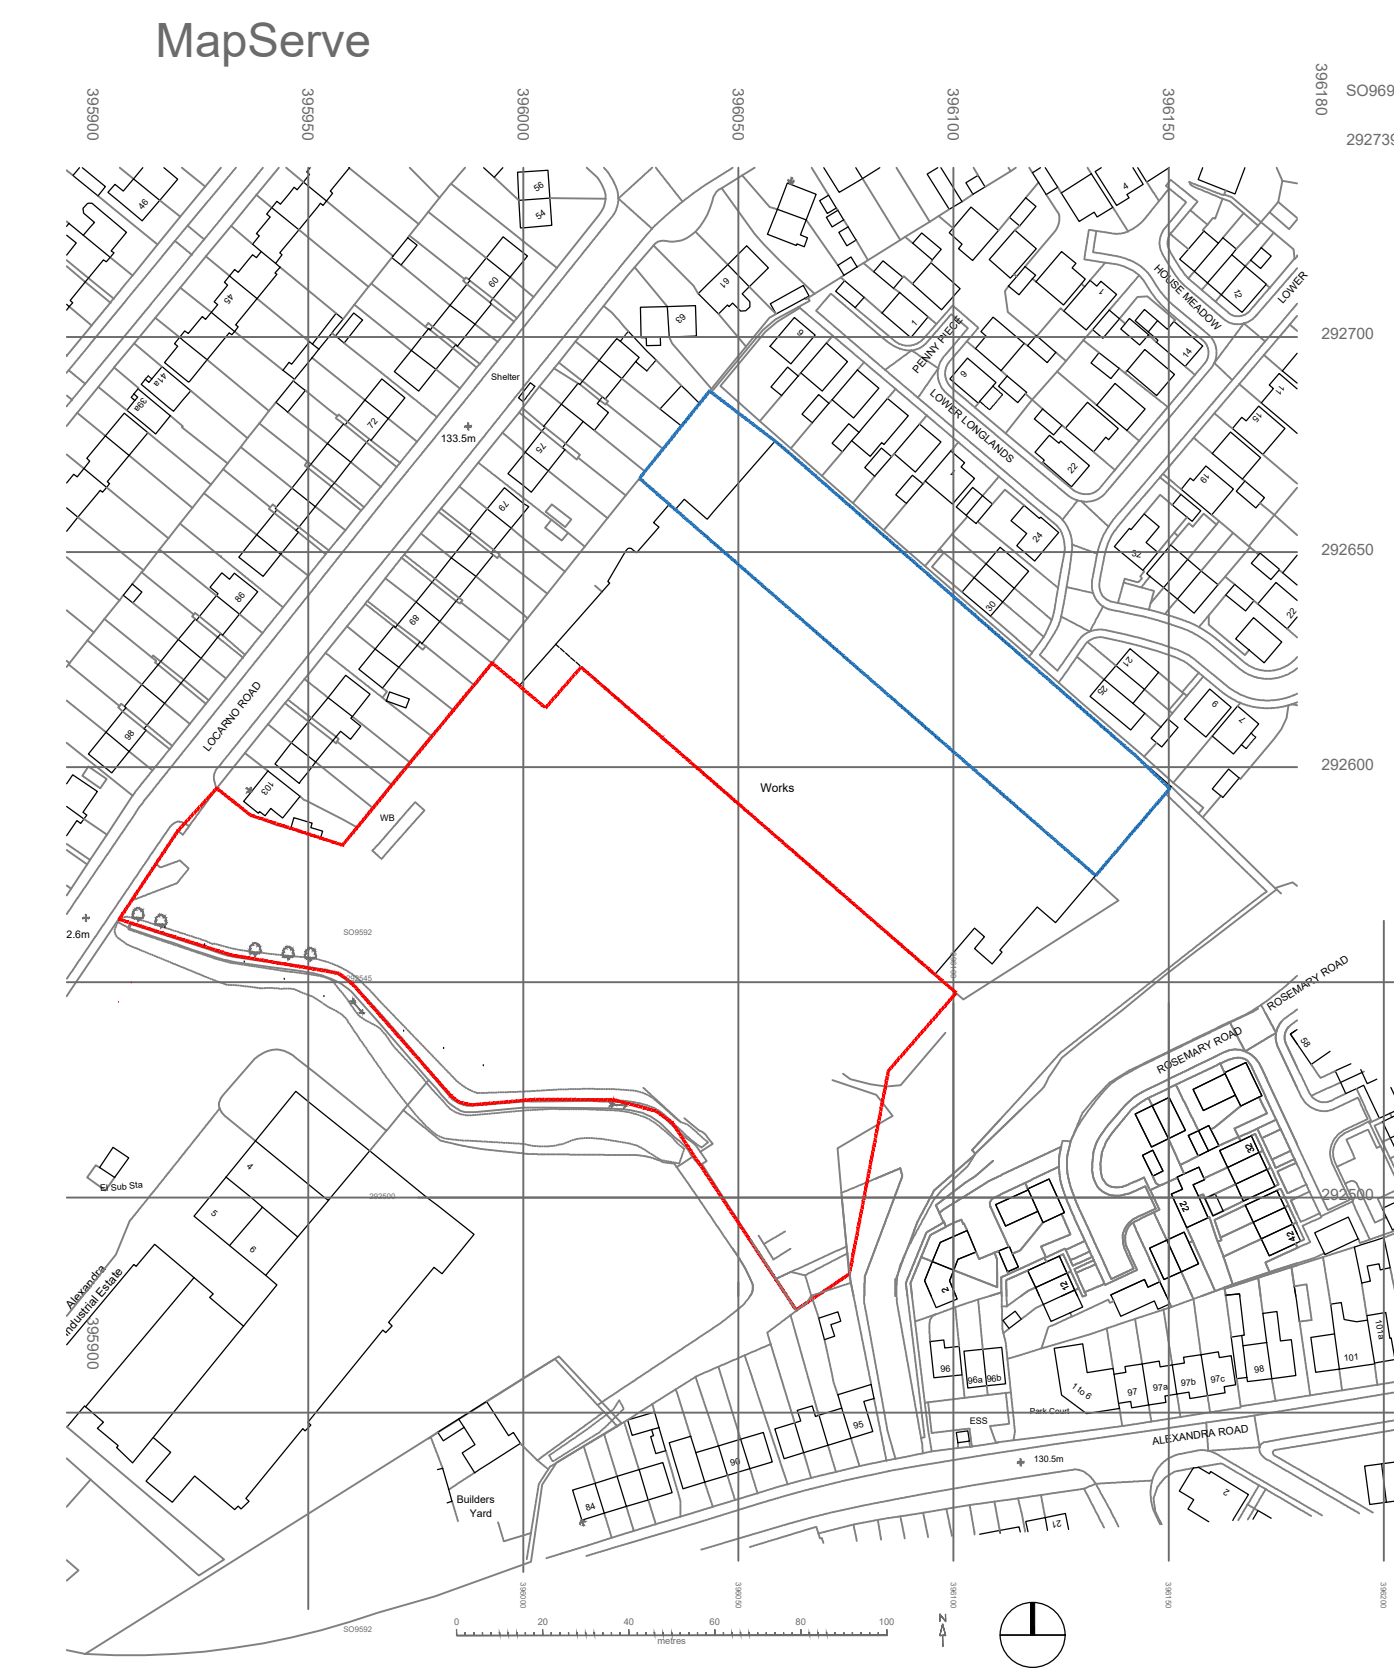

Location Plan 1:2500 (Ownership Boundary shown)




Copyright of this drawing is vested in Khoury Architects and must not be copied or reproduced without consent. Only figured dimensions are to be taken from this drawing. All dimensions are in millimetres unless noted otherwise. All contractors must visit the site and be responsible for taking and checking all dimensions relative to their work.

Khoury Architects are to be notified immediately of any variation between drawings and site conditions.

Notes:

All site dimensions and setting out to be checked and determined by contractor.

Khoury Architects take no responsibility of legal boundaries indicated on this drawing and advise a separate drawing be completed by a specialist surveyor in order to establish exact boundaries.

-  Ownership Boundary line
-  North
-  Adjacent Ownership line

Rev	Date	Description	By
D	18.10.2023	Parking removed from cabins	AK
C	27.09.2023	Layout detail added	AK
B	26.07.2023	Location Plan Extended	YJ
A	02.05.2023	Yard Amendments	YJ
/	26.04.2023	First Issue	VG

PLANNING



42 New Road
Stourbridge
DY8 1PA
T 01384 395959

E info@khouryarchitects.co.uk
W www.khouryarchitects.co.uk

Client
Doocey Group

Address
**Locarno Road
Tipton
DY4 9AF**

Title
**Location Plan
Proposed Site Plan**

Drawn: VG Date: April 2021 Scale: As shown @ A1
Checked: AK CAD Ref: 288.P.01.010
Drawing Number: 288.P.01.003D