



PROPOSED GROUND FLOOR PLAN

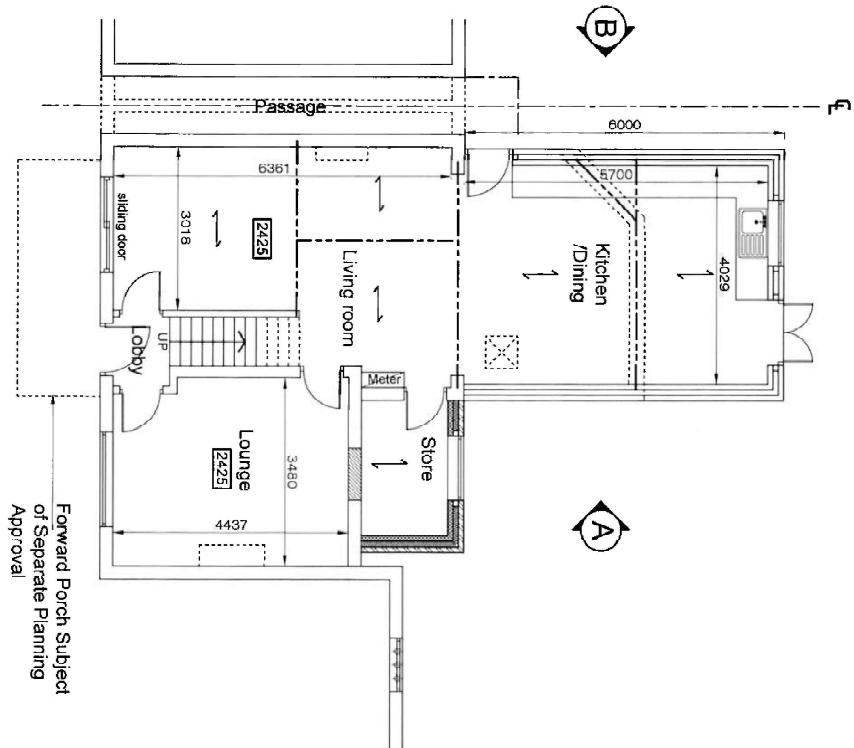

PROPOSED FIRST FLOOR PLAN

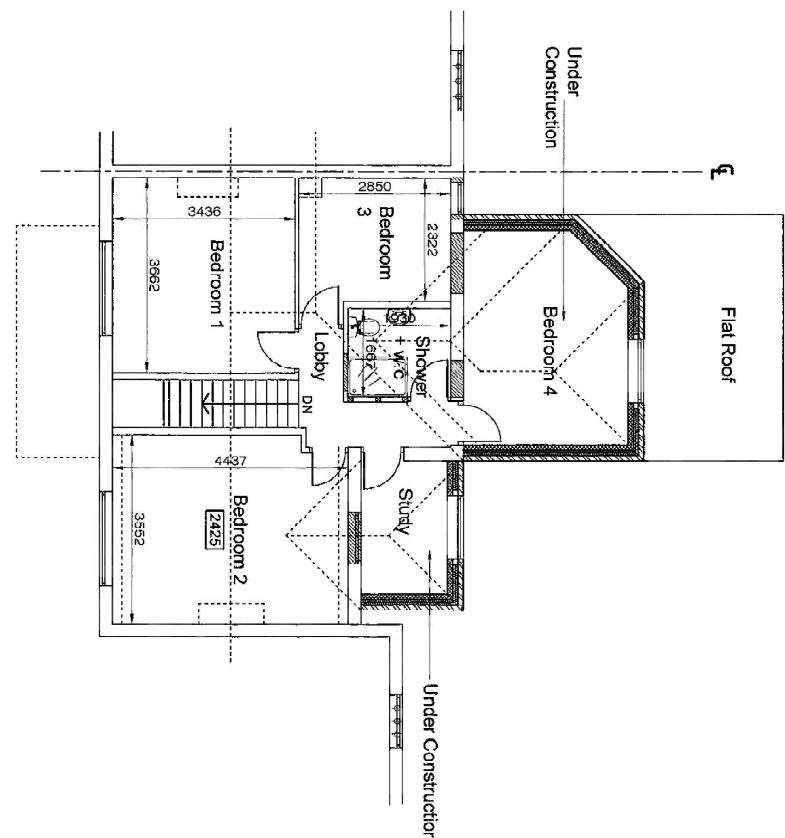

PLANNING ISSUE

ZS Partnership Ltd.
Architectural Design & Planning
469 Coventry Road, Small Heath
Birmingham B10 0TU
0121 772 4096

Drawing Title
Proposed Ground and

First Floor Plans

Proposal
Retention of Single Storey/Part Two
Storey Rear Extensions

Project Code No.
7 Limes Avenue, Rowley Regis
West Midlands, B65 3AZ

Scale: 1:120 @ A3
Drawing No.
ZL-5531/4

Amendments
Note: This drawing to be read in
Conjunction with drawing No. ZL-5531/5

PLANNING ISSUE

ZS Partnership Ltd.
Architectural Design & Planning
469 Coventry Road, Small Heath
Birmingham B10 0TU
0121 772 4096

Drawing Title
Proposed Ground and

First Floor Plans

Proposal
Retention of Single Storey/Part Two
Storey Rear Extensions

Project Code No.
7 Limes Avenue, Rowley Regis
West Midlands, B65 3AZ

Scale: 1:120 @ A3
Drawing No.
ZL-5531/4

Amendments
Note: This drawing to be read in
Conjunction with drawing No. ZL-5531/5