

Do not scale from this drawing
 All dimensions are in millimetres unless otherwise stated
 Any drawing errors or discrepancies should be brought to the attention of the landscape Architect.
 This drawing should be read in conjunction with all relevant documents and drawings, including those from other disciplines.




- Service Yard
- LRC garden with hedgerow to provide enclosure. 1.8m high weld mesh fence to service yard
- Behavioural social area with lawn, hedgerow planting and trees. 1.8m high weld mesh fence.
- Minibus parking bay.
- Meadow grass planting to bank
- Roof to building Biosolar with green roof.
- External dining - PV canopy
- Emergency route for fire tender
- Building set 10ms off west boundary
- Soft social / quieter seating space with grass mounds
- Fire tender access ramp with retaining wall 800mm high.
- Access gate to pylon

- Public right of way retained.
- Existing gate amended to a low wall and fence to match adjacent boundary
- 5.0m high ball stop fence
- Existing boundary fence to footpath retained

- KEY**
- Existing Building retained
 - Existing Building to be demolished
 - Proposed Building
 - Building Entrance / Exit points
- PAVING**
- P1 Macadam occasional vehicle access
 - P2 Macadam footway only
 - P3 Macadam Carriageway / vehicle access.
 - P4 Macadam MUGA porous
 - P5 Polymeric EPDM rubber surface
- FENCING AND STRUCTURES**
- Existing fence lines retained, various heights.
 - Weld mesh fence. - 2.4m high
 - Weld mesh fence. - 1.8m high
 - Weld mesh sports fence. - 3.0m high
 - Weld mesh fence. - 1.2m high
 - Close board timber fence. - 1.8m high
 - Solid timber acoustic fence. - 2.5m high
 - W1 Brick retaining wall
- FURNITURE**
- Existing furniture retained, condition and number to be confirmed.
 - F1 New cycle shelter and stands
 - F2 PV canopy
 - F3 External water tap
 - F4 EV charger point

- PLANTING**
- Tree existing retained
 - Tree existing removed
 - Proposed Tree
 - Proposed Shrub / hedge planting
 - Meadow / scrub planting
 - Ornamental shrub planting
 - Amenity Grass seeding
 - Flowering lawn
 - Rain Garden
 - Woodland planting
 - Sports field grass seeding
 - Native scrub planting
- SITE LEVELS**

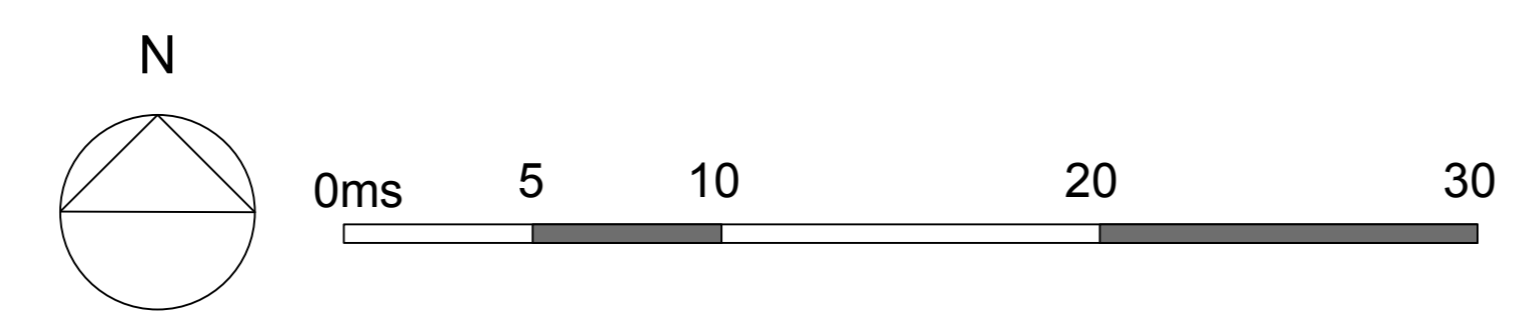

Rev Date Notes

DHLA
 Daily Henderson Landscape Architects Ltd.
 88 Queen Street, Sheffield S1 1WR
 Tel: 01779 219534
 info@dailymenderson.co.uk
 www.dailymenderson.co.uk

Client BAM Construction UK Ltd.
 Project Perryfields Academy, Oldbury.
 Dwg. title Landscape Site Plan - South Area
 Dwg. No. SRP1295-DHL-ZZ-ZZ-D-L-9204
 Rev P05 Date December 25 Scale 1:200 @ A0