


Proposed Site Plan 1:500

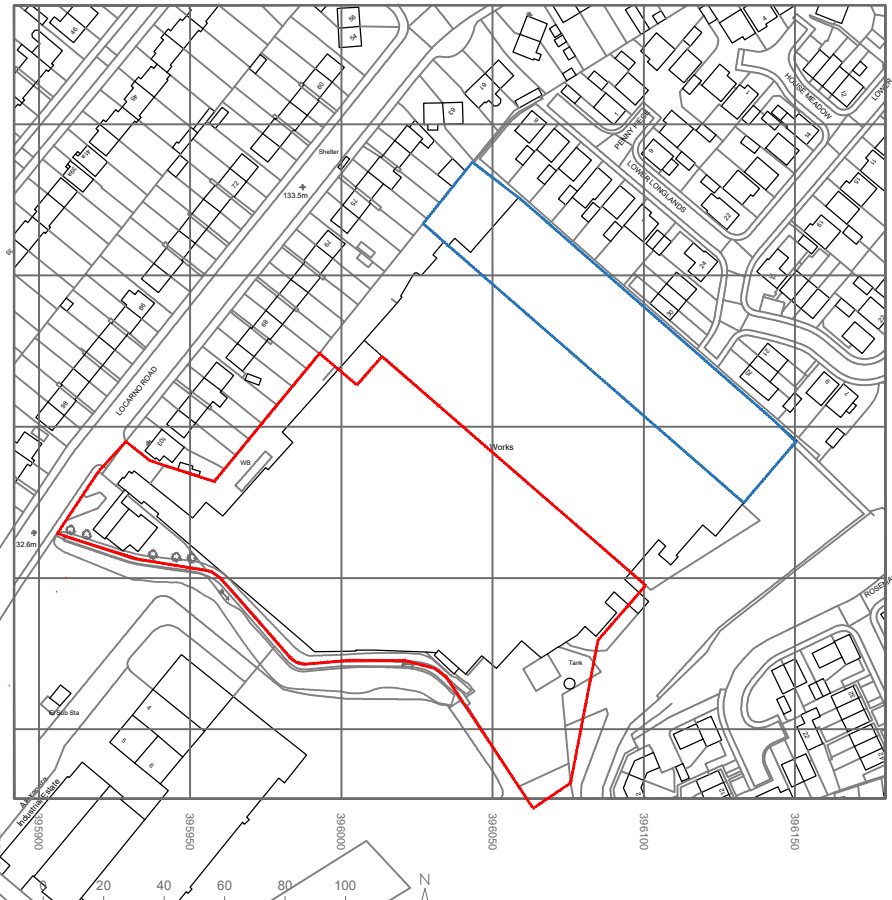

Location Plan 1:2500

Copyright of this drawing is vested in Khoury Architects and must not be copied or reproduced without consent. Only figured dimensions are to be taken from this drawing. All dimensions are in millimetres unless noted otherwise. All contractors must visit the site and be responsible for taking and checking all dimensions relative to their work.

Khoury Architects are to be notified immediately of any variation between drawings and site conditions.

Notes:

All site dimensions and setting out to be checked and determined by contractor.

Khoury Architects take no responsibility of legal boundaries indicated on this drawing and advise a separate drawing be completed by a specialist surveyor in order to establish exact boundaries.

- Boundary line
- North
- Adjacent Ownership line

B	30.04.2021	Issued for planning	VG
A	19.11.2020	Red line amended	VG
/	18.11.2020	First Issue	VG
Rev	Date	Description	By

PLANNING

KA
KhouryArchitects
exciting space.

42 New Road
Stourbridge
DY8 1PA
T 01384 395959

E info@khouryarchitects.co.uk
W www.khouryarchitects.co.uk

Client
Doocey Group
Address
**Locarno Road
Tipton
DY4 9AF**
Title
**Location Plan
Proposed Site Plan**
Drawn: VG Date: April 2021 Scale: As shown
Checked: AK CAD Ref: 288.P.01.010
Drawing Number:

288.P01.001B