


Safety, Health and Environmental Information

In addition to the hazards/risks normally associated with the types of work detailed on this drawing and noted in the Designer Risk Assessments and health and safety plan, note the following:

- It is assured that all works on this will be carried out by a competent Contractor working where appropriate, to be an approved method statement.
 - Where applicable, significant residual risks are highlighted in the body of the drawing.
- General Note**
- All levels and dimensions are approximate, detailed site surveys must be carried out by Contractor before commencement on building works. All levels and dimensions to be confirmed on site.
 - All existing drawing information is indicative and subject to the detailed site survey.
 - Drawing is for information only.
 - Do not scale from this drawing.
 - This drawing is copyrighted.

Key

- 01 Vertical brickwork pier
- 02 Soldier course and inset brickwork
- 03 Metal balustrade
- 04 Aluminium framed glazing to entrance
- 05 Glazed brick to lower level
- 06 Ceramic glazed spandrel panel
- 07 Steel structure with metal clad roof to yard
- 08 Metal cladding to cycle store
- 09 Aluminium framed glazing to apartments
- 10 Decorative metal clad external doors and louvre panels

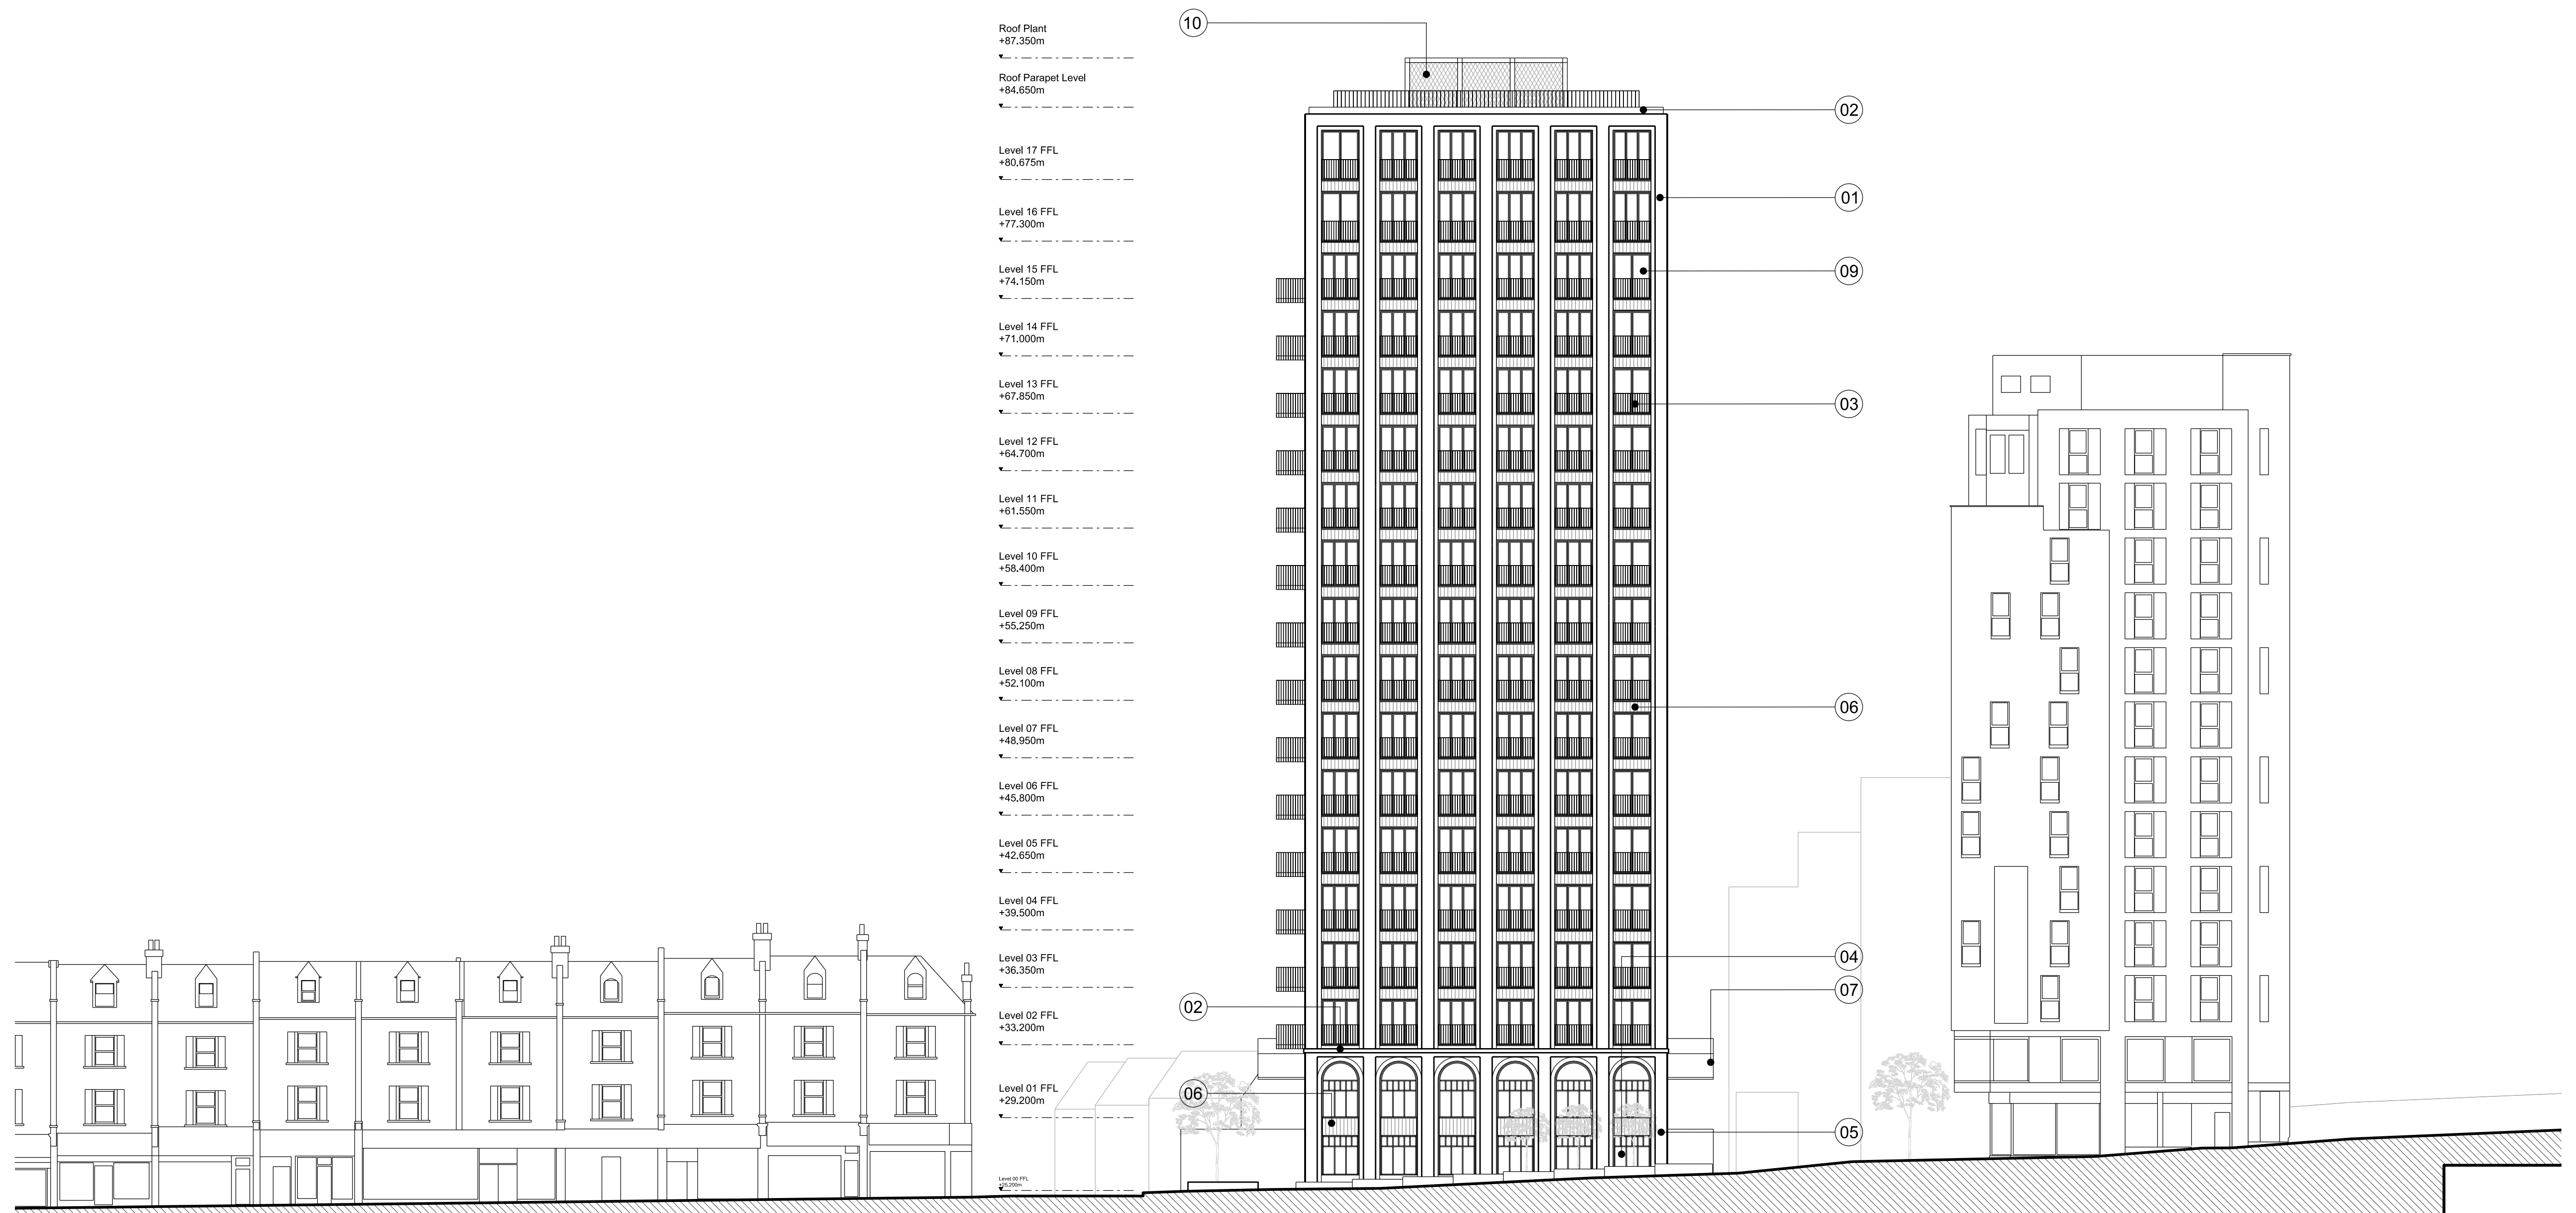


Roof Plant +87.350m
 Roof Parapet Level +84.650m
 Level 17 FFL +80.675m
 Level 16 FFL +77.300m
 Level 15 FFL +74.150m
 Level 14 FFL +71.000m
 Level 13 FFL +67.850m
 Level 12 FFL +64.700m
 Level 11 FFL +61.550m
 Level 10 FFL +58.400m
 Level 09 FFL +55.250m
 Level 08 FFL +52.100m
 Level 07 FFL +48.950m
 Level 06 FFL +45.800m
 Level 05 FFL +42.650m
 Level 04 FFL +39.500m
 Level 03 FFL +36.350m
 Level 02 FFL +33.200m
 Level 01 FFL +29.200m

10
 02
 01
 09
 03
 06
 04
 07
 05

Hoe Street

Extent of Site

Hoe Street

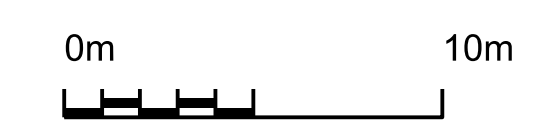

Issue	Date	By	Chkd	Appd
00	26/02/21	CH	HC	HC

HAL Architects LTD
 The Building Society
 55 Whitefield Street
 London
 W1T 4AH
 Tel: +44(0)20 7850 2359
 www.halarchitects.co.uk

Client
 Providence Capital Securities

Job Title
 278-284 Hoe Street

Drawing Title
 Proposed East Elevation

Scale at A1
 1:200

Discipline
 Architectural

Drawing Status
 Planning

Job No	Drawing No	Issue
128	HAL-DR-A-GAE-302	00