

## This drawing and the design are the copyright of **ON Architecture Ltd only**. This drawing should not be copied or reproduced without written consent.

All dimensions are to be checked on site prior to setting out and fabrication and **ON Architecture Ltd** should be notified of any discrepancy prior to proceeding further.

For Construction & Fabrication Purposes - Do not scale from this drawing, use only the illustrated dimensions herein. Additional dimensions are to be requested and checked directly.

Illustrated information from 3rd party consultants/specialists is shown as indicatively only.See other consultant / specialist drawings for full information and detail.

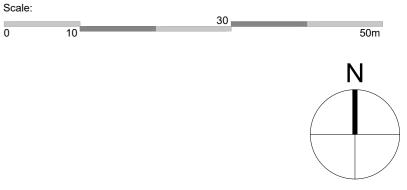

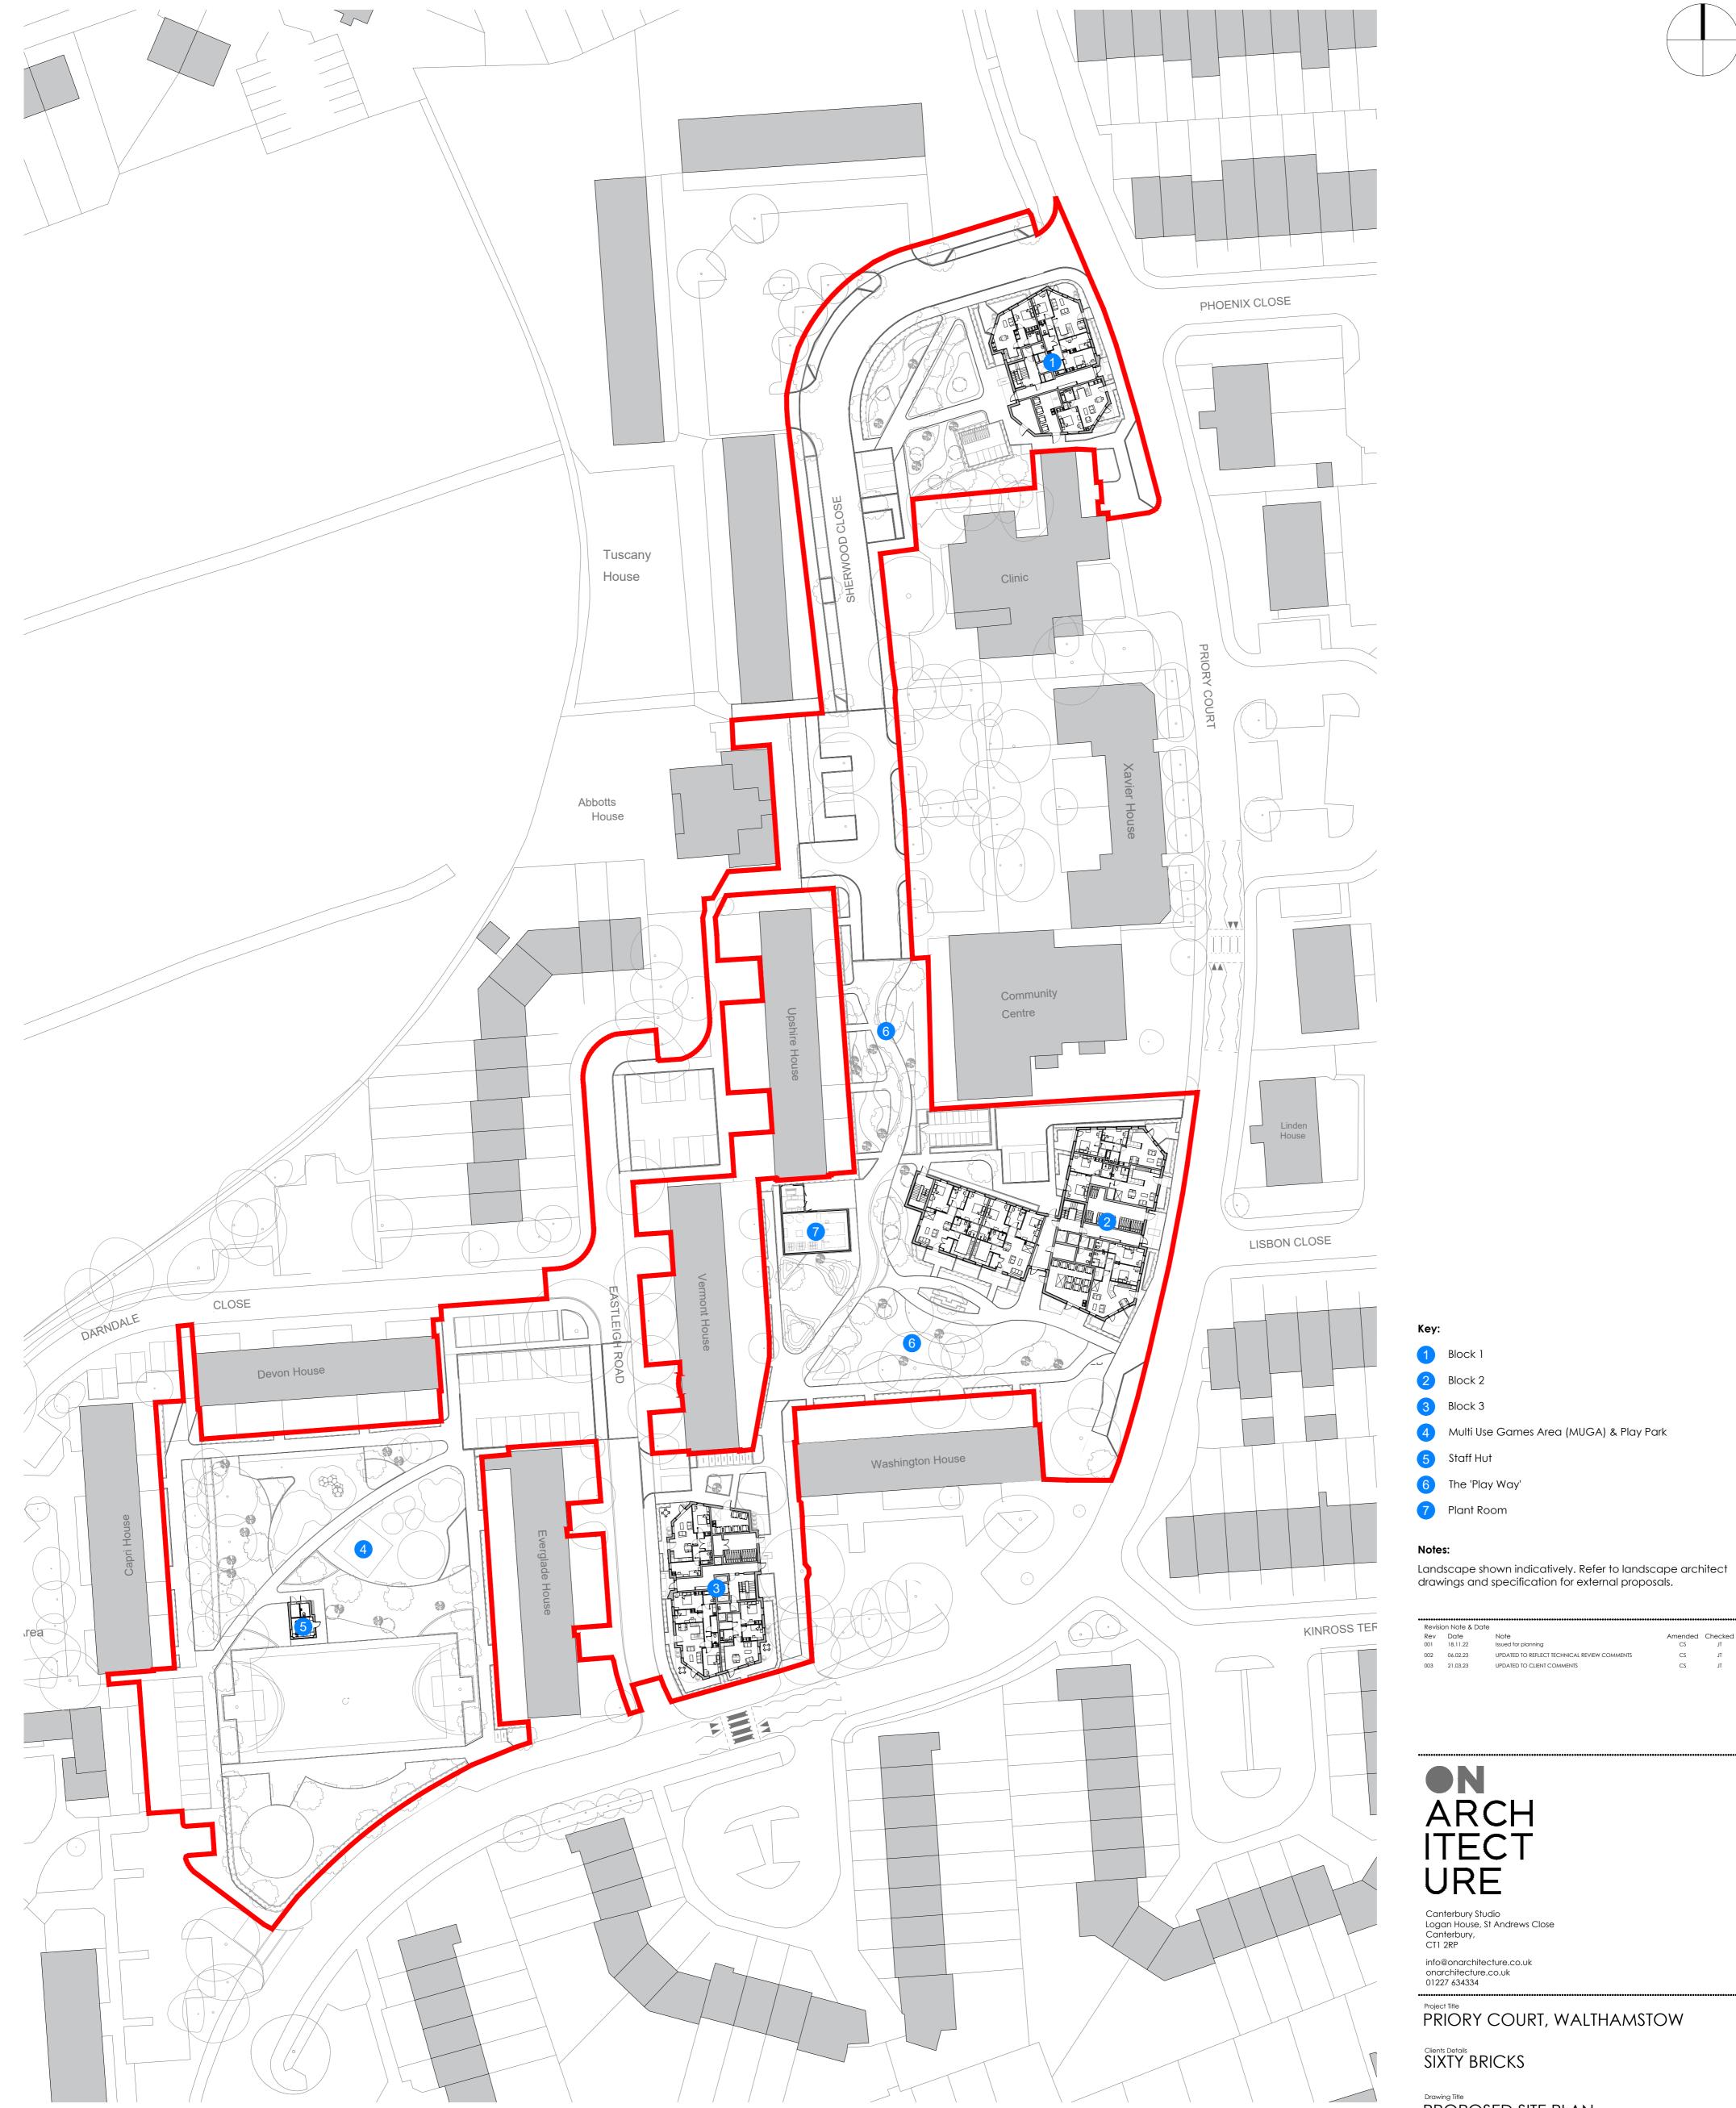

JT

Drawing Title PROPOSED SITE PLAN

***************************************	********		
Project No.	Drawing No.	Status	Revision
20.112	0100	A3	003