


NOTE:

- BASE DRAWING PROVIDED BY OTHERS
- SITE BOUNDARY TO BE CONFIRMED
- ARBORICULTURE CONSTRAINTS AND ROOT PROTECTION AREAS TO BE CONFIRMED
- ALL LEVELS SUBJECT TO SURVEY AND INSPECTION.
- ALL BACK TO BACKS TO BE ASSESSED AGAINST LOCAL AUTHORITY GUIDELINES.
- DISTANCE FROM EXISTING BOUNDARY TO BE ASSESSED AGAINST LOCAL AUTHORITY GUIDELINES.

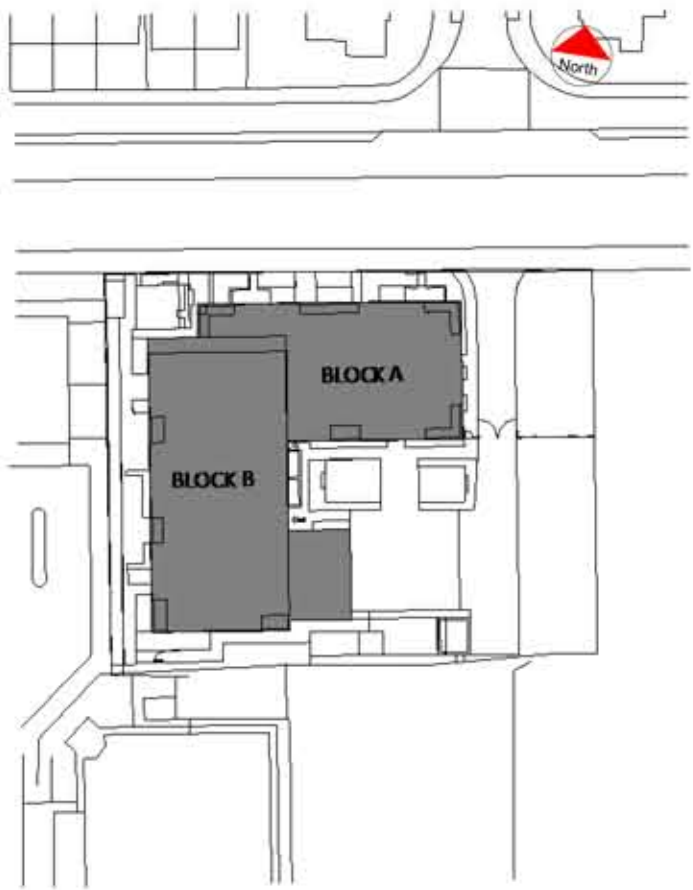

LANDSCAPING SHOWN INDICATIVELY.
REFER TO LANDSCAPE ARCHITECTS
DETAILS.

A		31/03/23	UPDATED TO REFLECT REVISED BUILDING DESIGN & POSITION		AG
Rev	Date		Note		IN

PLANNING ISSUE

Project
PROPOSED RESIDENTIAL
DEVELOPMENT
NEW ROAD CHINGFORD

Title
PROPOSED ROOF PLAN

Scale 1:100 @A1 Date 12/21/21

Drawn SD Checked DF

Drawing Number 8126_P707 Revision A

Saunders
Architecture+UrbanDesign

saundersarchitects.com | 01707 385300 | London | Manchester | Bristol | Welwyn