

BLOCK A FACADE STUDY - EAST ELEVATION
1 : 50

BLOCK A FACADE STUDY - EAST BAY SECTION
1 : 50

NOTES


This drawing to be read in accordance with the specification/Bill of Quantities and related drawings.

No Dimensions to be scaled from this drawing. All stated dimensions to be verified on site and the Architect notified of any discrepancies.

0 100
Scale bar 100mm at 1:1

NOTE:

- BASE DRAWING PROVIDED BY OTHERS
- SITE BOUNDARY TO BE CONFIRMED
- ARBORICULTURE CONSTRAINTS AND ROOT PROTECTION AREAS TO BE CONFIRMED
- ALL LEVELS SUBJECT TO SURVEY AND INSPECTION.
- ALL BACK TO BACKS TO BE ASSESSED AGAINST LOCAL AUTHORITY GUIDELINES.
- DISTANCE FROM EXISTING BOUNDARY TO BE ASSESSED AGAINST LOCAL AUTHORITY GUIDELINES.

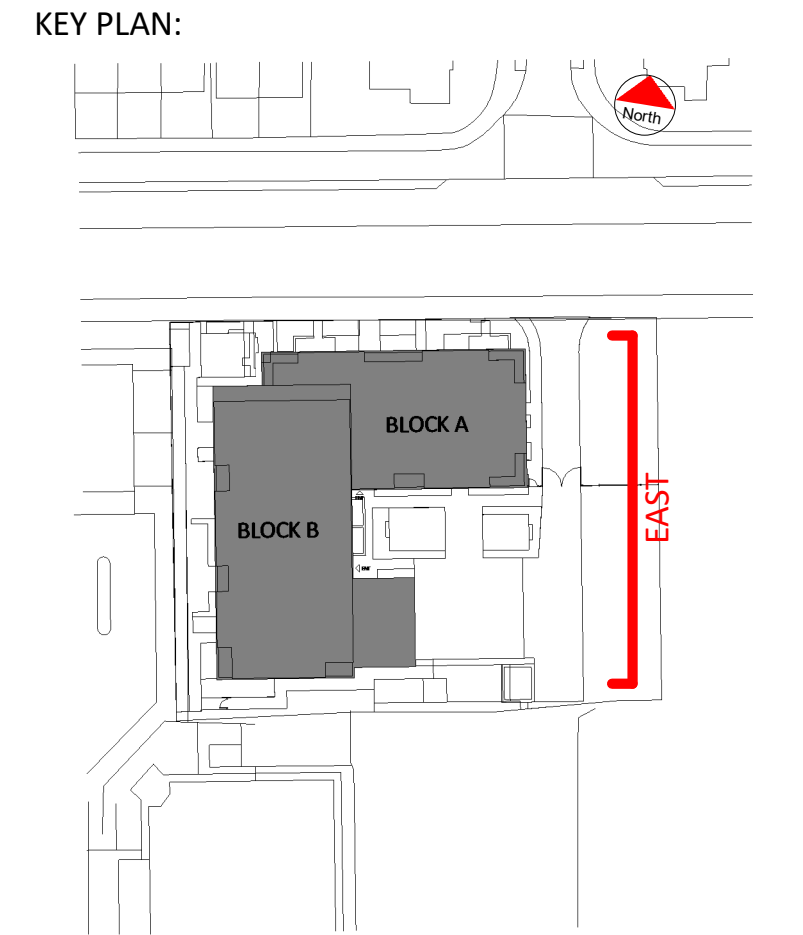

LANDSCAPING SHOWN INDICATIVELY.
REFER TO LANDSCAPE ARCHITECTS
DETAILS.

A	31/03/23	UPDATED TO REFLECT REVISED BUILDING DESIGN & POSITION	AC
Rev	Date	Note	IN

PLANNING ISSUE

Project

PROPOSED RESIDENTIAL
DEVELOPMENT
NEW ROAD CHINGFORD

Title

PROPOSED BLOCK A FACADE
STUDY EAST ELEVATION

Scale 1:50 @A1 Date 05/31/22

Drawn SD Checked DF

Drawing Number 8126_P811 Revision A

Saunders

Architecture+UrbanDesign

saundersarchitects.com | 01707 385300 | London | Manchester | Bristol | Welwyn