

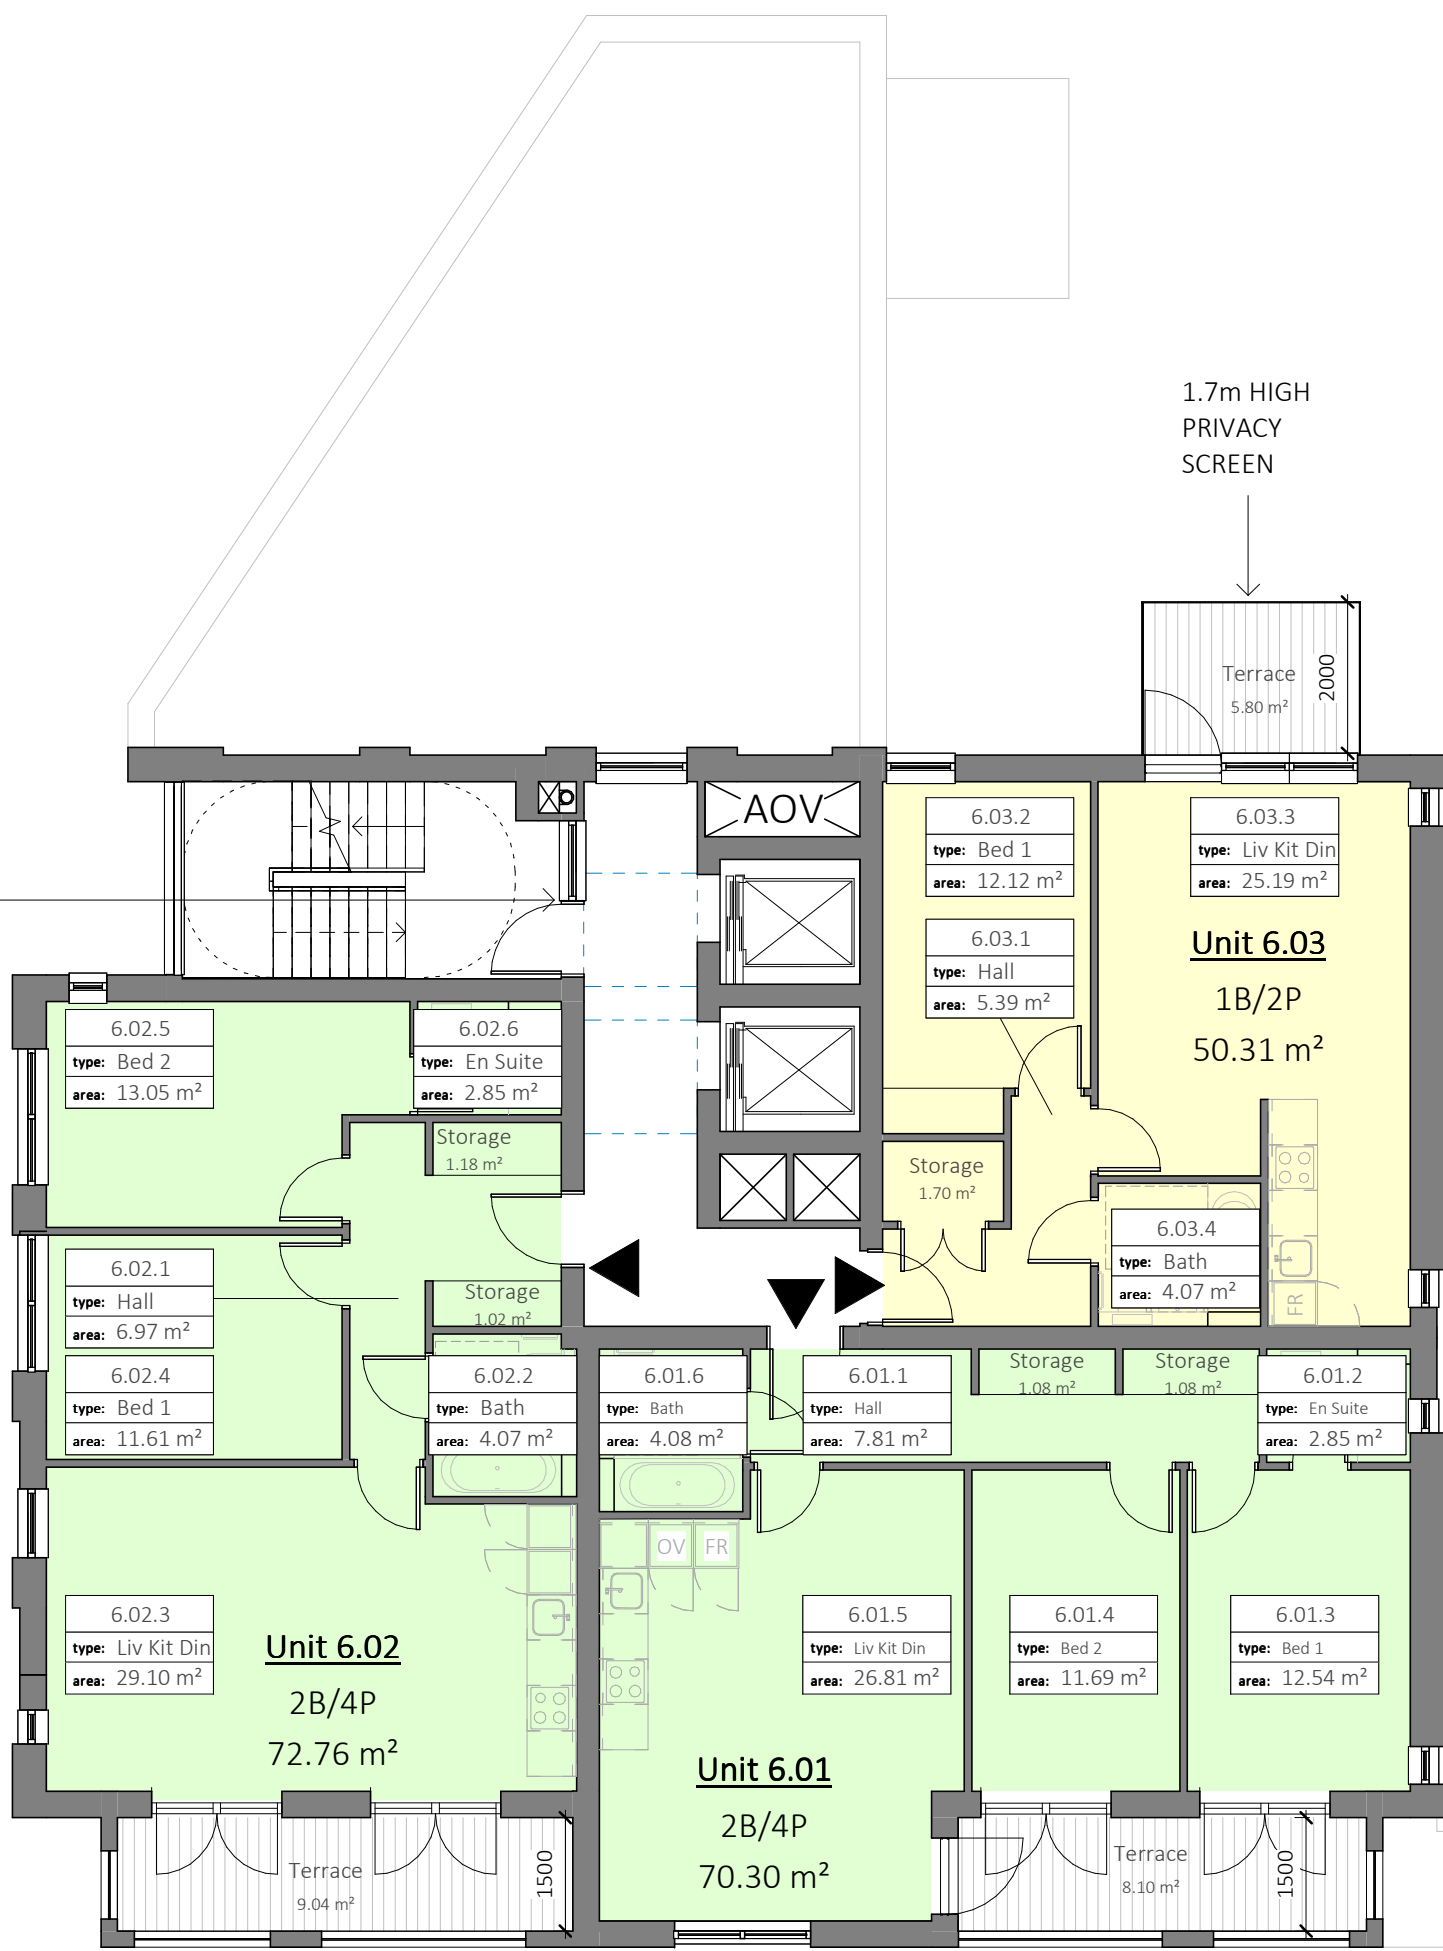
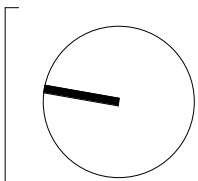


VISION
PANEL

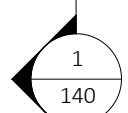

1.7m HIGH
PRIVACY
SCREEN

OBSCURE GLAZING
TO HEIGHT OF 1.7m

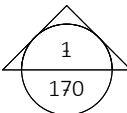


NORTH

Scale 1:100
0 0.5 1 1.5 2.5 5m

Unit Types

- 1B/2P
- 2B/3P
- 2B/4P
- 3B/4P
- 3B/5P
- 4B/6P
- 4B/8P
- COMMERCIAL
- PLAY AREA

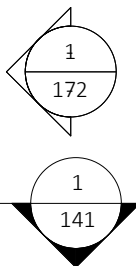

H	02.06.23	AE	JM	Issued for Planning
G	18.03.22			Issued for Planning
F	15.02.22			Issued for Planning
E	28.01.22			Issued for Comment
D	17.01.22			Issued for information
C	23.11.21			Issued for comments
B	19.03.21			Issued for Planning
A	15.03.21			Issued for Information
rev	date	drawn	checked	description

PLANNING



modular studio ltd
5a Iliffe Yard
London, SE17 3GA
t: +44 (0)20 7193 1717
e: info@modular-studio.co.uk
www.modular-studio.co.uk

client	project address
Sewardstone Holdings LTD.	60-74 Sewardstone Rd, E47PR
drawing title	Sixth Floor Plan - Proposed
scale	1 : 100 @A1

job no.	phase	dwg no.	revision
---------	-------	---------	----------

21011 PL 116 H

©2018 do not scale from drawing, report discrepancies immediately