

# DOWEN FARMER ARCHITECTS

Unit 601, Level 6,  
Peckham Levels,  
95A Rye Ln,  
London  
SE15 4ST

T: 020 8058 7997  
W: www.dowenfarmer.com

**Project**  
Forest Road

**Project address**  
817-823 Forest Road  
Walthamstow  
London  
E17 4JD

**Client**  
Manak Homes

**Sheet number**  
1109-DFA-PL\_108

**Sheet name**  
Proposed Fifth Floor Plan

**Sheet scale**  
1 : 100 @ A1

**Date/time**  
22/03/2024 12:06:51

| Rev | Description            | Date     | Issued | Checked |
|-----|------------------------|----------|--------|---------|
| P01 | Planning               | 24/08/23 | ZI     | SM      |
| P07 | Roof MEP Amendment     | 15/03/24 | ZI     | TF      |
| P08 | Roof Plant Materiality | 22/03/24 | ZI     | PB      |

**Project status**  
**Planning**

## GENERAL NOTES:



This drawing is not for construction and is for information purposes only. Contractor to provide detailed design and construction information. This drawing is to be read in conjunction with all relevant architects' and engineers' drawings and specifications. Drawings to be read in line with the approved inspectors plan check and all dimensions to be checked on site with any discrepancies reported to the architect.

OS information no accurate and not to be used for measurements.

Dowen Farmer Architects Ltd is incorporated in England & Wales. Company registration number 10861309.

**KEY:**

\* Obscured

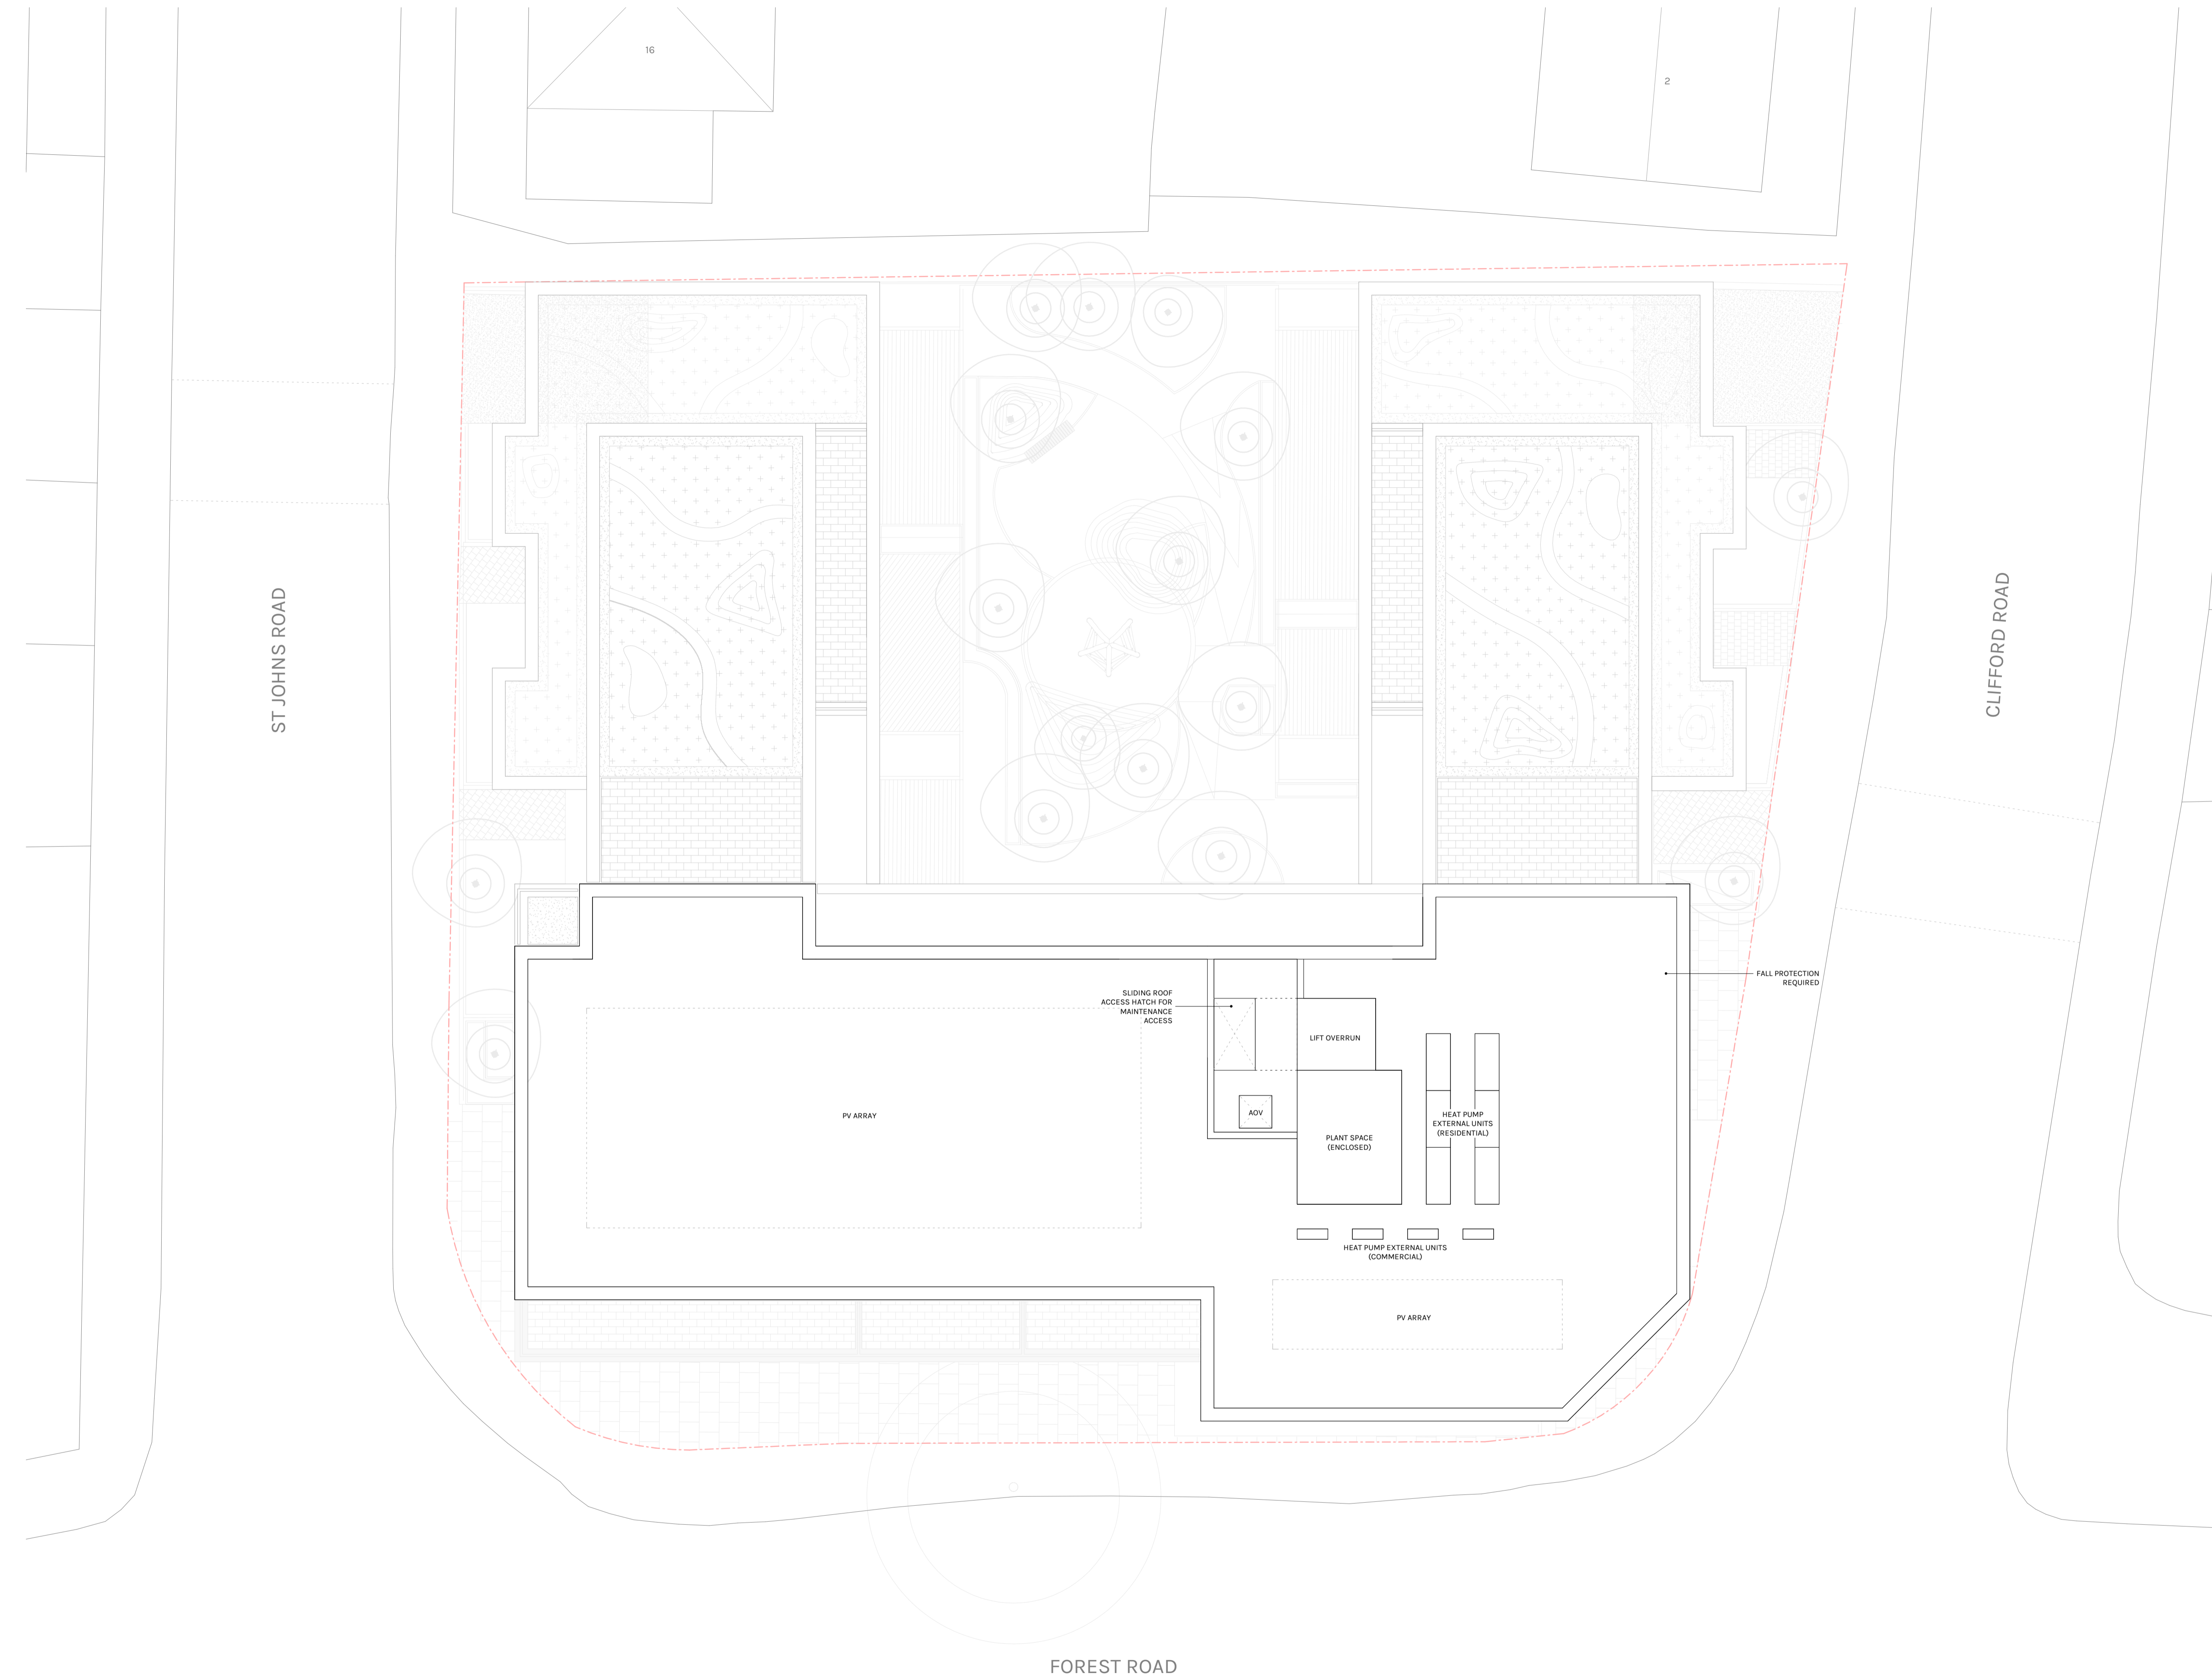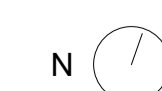

Proposed Fifth Floor  
1:100

Scale Bar: 1:100 @ A1 (Metres)

