
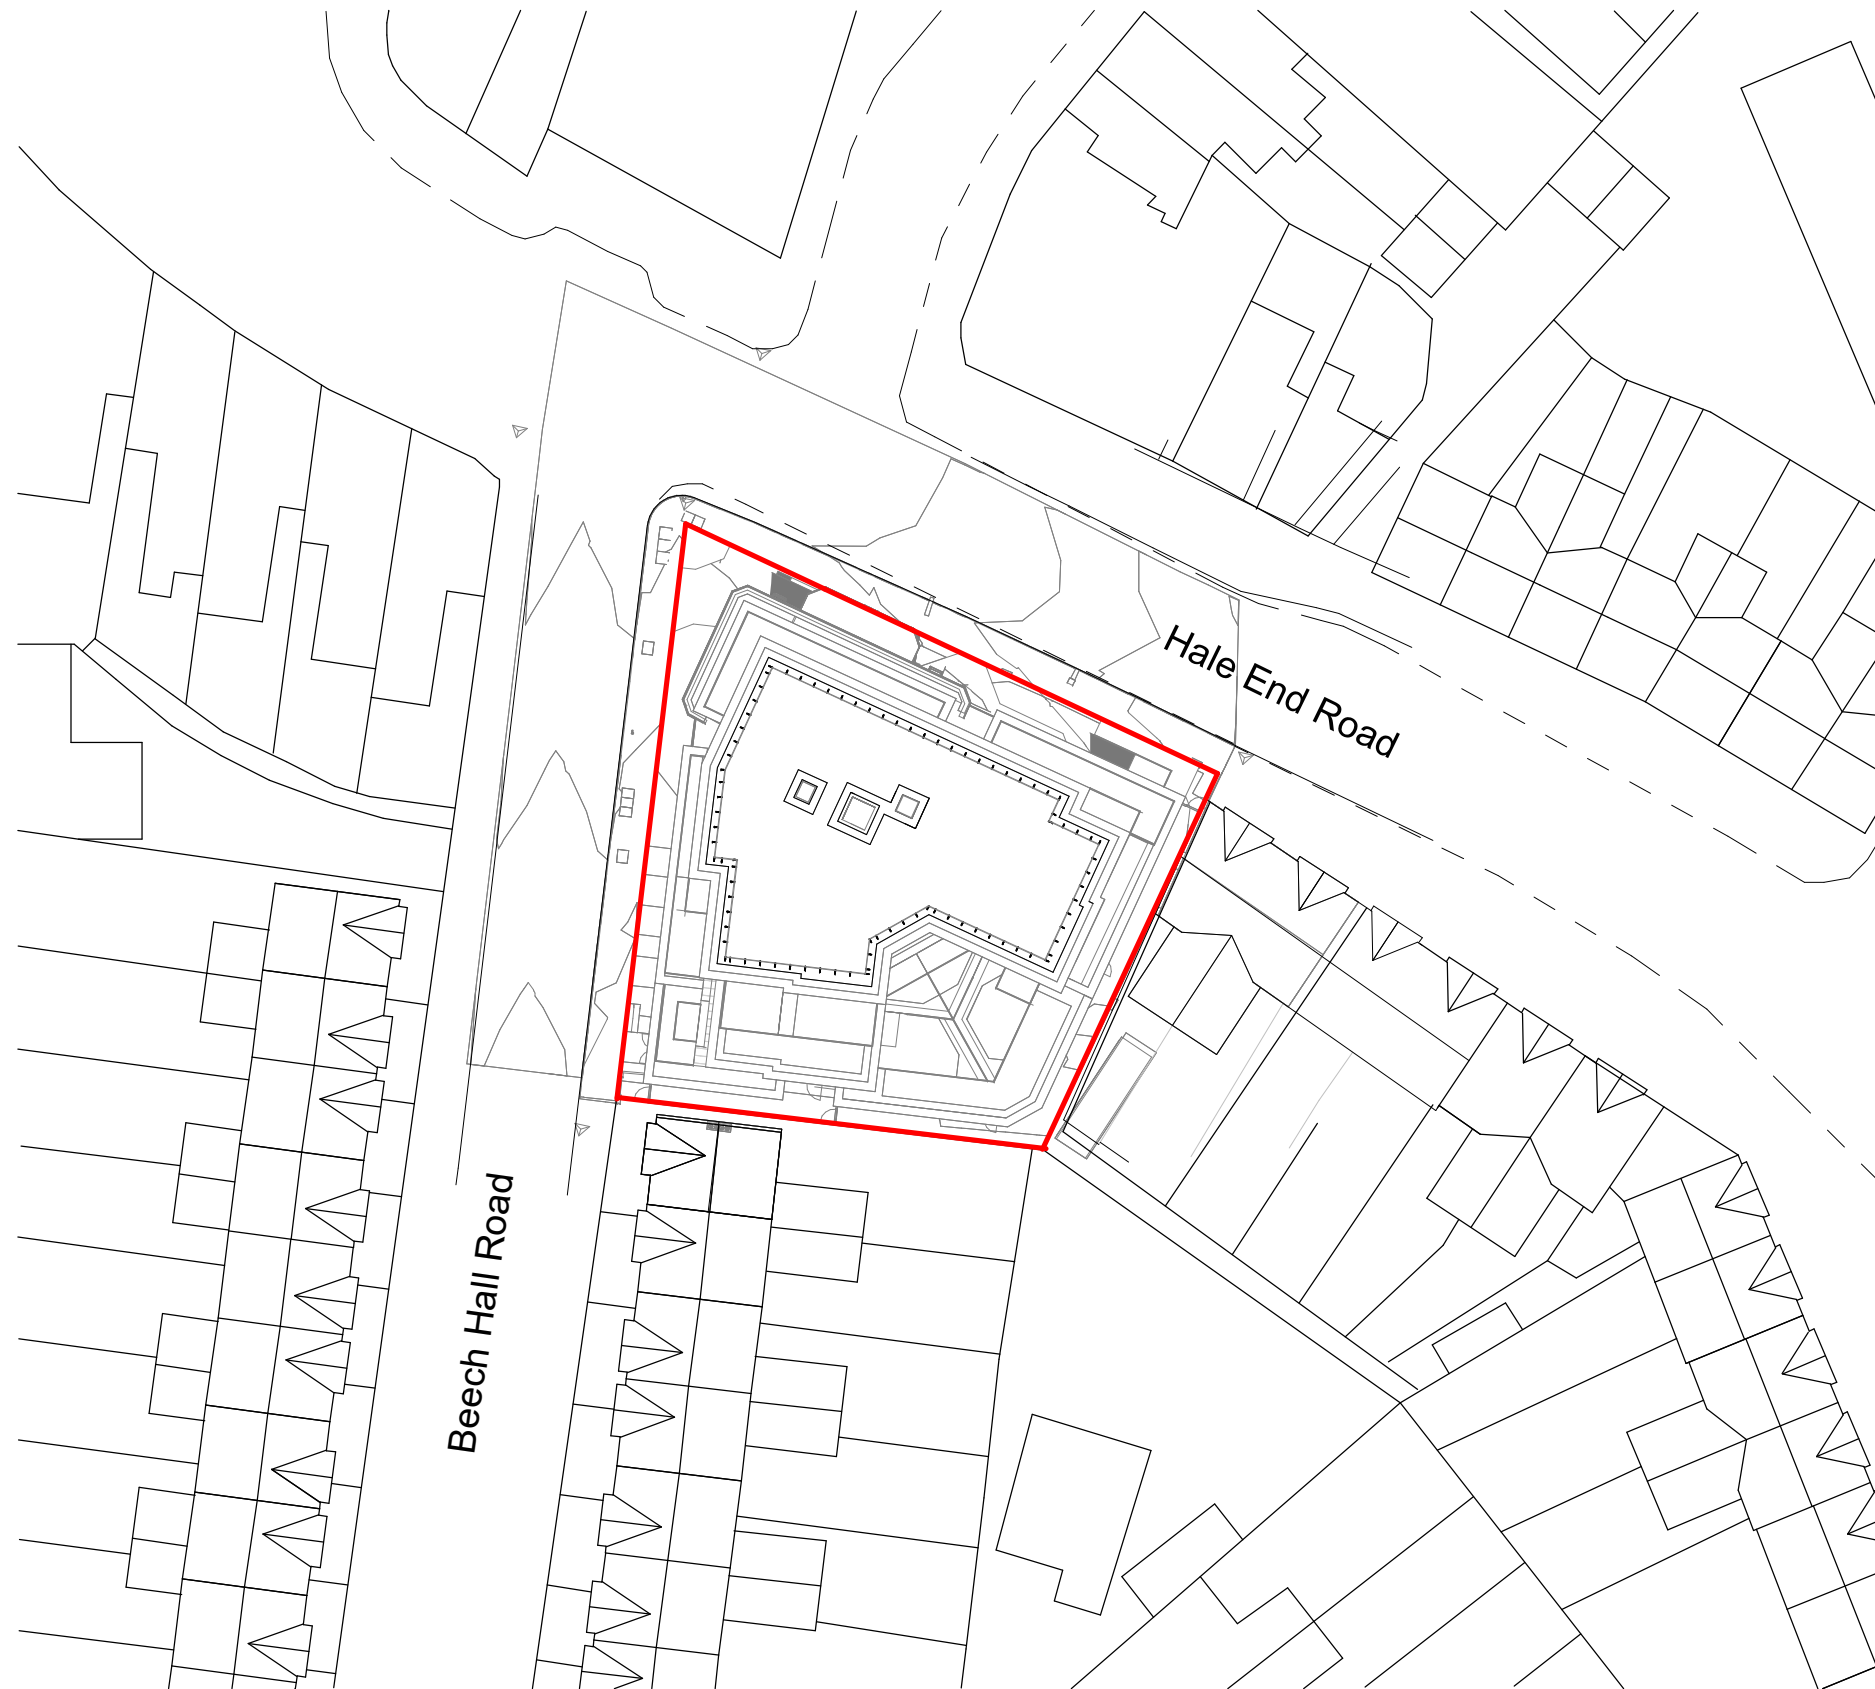




SITE PLAN KEY	
	Site Boundary



Rev	Drawn	Date	Comment
P4	PL	20.02.24	Updated for planning
P3	PL	26.01.24	PLANNING ISSUE - FULL APP
P2	YM	27.09.22	Updated with Highways comments
P1	DV	16.10.20	ISSUED FOR PLANNING



Harry's Yard
176-178 Newhall St
Birmingham B3 1SJ
T: 0121 454 4171
F: 0121 455 9152
www.weedonarchitects.co.uk

Project
The Regal

Drawing Title
**Proposed Site Plan
General Arrangement**

Date 10/08/20 Drawn PL Checked DV

Scale 1 : 500@A3 Status PLANNING

Job 16138 Drawing Number 8001 Revision P4