

South Elevation

1 : 150



EXISTING ELEVATION REPAIR NOTES

Poster panels to have neon lights reinstated


All faience to be cleaned and repaired by a specialist

Regal sign - faience to be cleaned
and repaired by a specialist. Followed
by reinstating neon signage over

All brickwork to be cleaned and repointed with mortar to match the existing

Flagpoles to be reinstated; the fittings strengthened where necessary and the poles replaced with aluminium or fibre glass

Canopy to be retained and refurbished with new external lighting based on historical photos

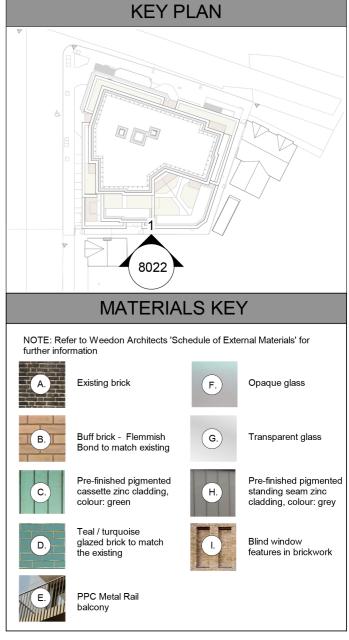

PL 17.05.24

Zinc reduced and replaced with brickwork.

Addition of blind windows to add interest to

facade

PL 26.01.24 PLANNING ISSUE - FULL APP

Rev Drawn Date Comment



Harry's Yard 176-178 Newhall St Birmingham B3 1SJ T: 0121 454 4171 F: 0121 455 9152

Checked DV

Revision

P5

Project

P4

The Regal

South Elevation

General Arrangement

Date 10/08/20 Drawn MD

Scale As indicated@A3 Status PLANNING

Job Drawing Number 16138 8022