

This drawing and the design are the copyright of **ON Architecture Ltd** only. This drawing should not be copied or reproduced without written consent.

All dimensions are to be checked on site prior to setting out and fabrication and **ON Architecture Ltd** should be notified of any discrepancy prior to proceeding further.

For Construction & Fabrication Purposes - Do not scale from this drawing, use only the illustrated dimensions herein. Additional dimensions are to be requested and checked directly.

Illustrated information from 3rd party consultants/specialists is shown as indicatively only. See other consultant / specialist drawings for full information and detail.



MATERIAL SPECIFICATION


- Primary Facing Brick:**
New Challey Rustic Stock (Similar or Approved)
- Secondary Facing Brick:**
Ivanhoe Katford Multi (Similar or Approved)
- Recessed Panel Finish:**
Micro Concrete in Victorian Pink, Trowelled Finish (Similar or Approved)
- Window & Door Material/Finish:**
Polyester Powder Coated Aluminium Doors and Windows. (Ral 7024)
- Balcony Material & Shared Deck:**
Polyester Powder Coated Aluminium Railings (Ral 7033), Rustic Pavers Floor Finish, Soffit to match material and colour of railings.
- Flashing's and Rainwater Goods:**
Polyester Powder Coated Aluminium (colour to match window material)
- Louvre Apertures:**
Treated Timber Louvre's to Carpark Undercroft
- Roof Finish:**
Extensive Sedum Roof with incorporated PV Panels.



Ground Floor
38.300

1 North Elevation
Scale: 1:100

KEY PLAN (Not to scale)

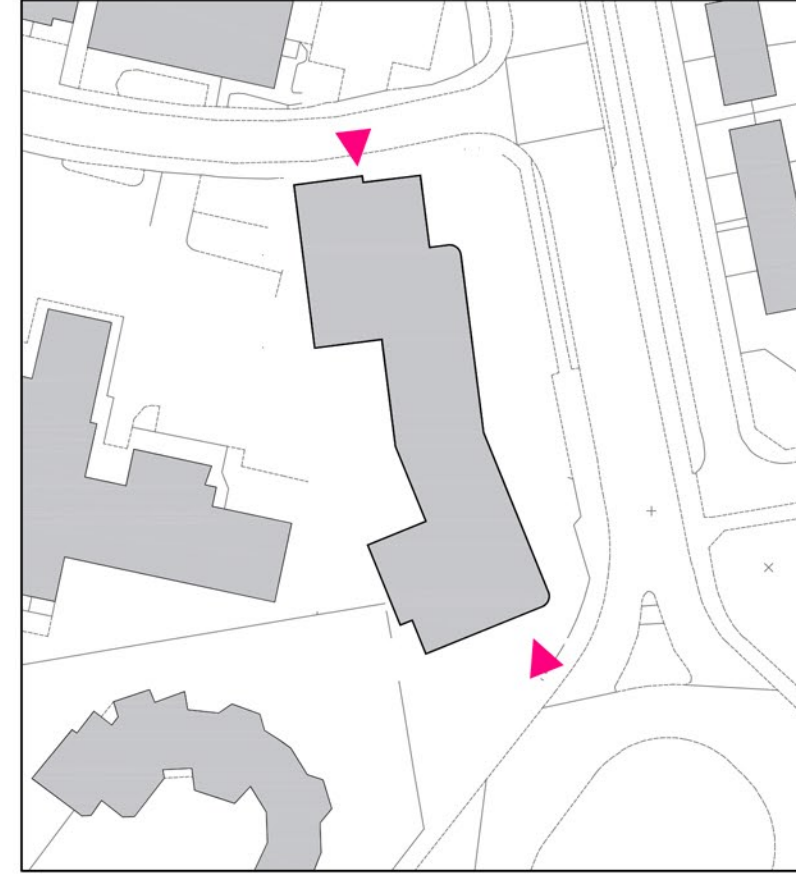

Revision	Date	Note	Amended	Checked
001	25/02/2022	FOR PLANNING ISSUE	RH	RH
002	15/04/2022	AMENDED FOLLOWING LPA INVALID APPLICATION	CS	RH
003	01/06/2022	AMENDED FOLLOWING LPA INVALID APPLICATION	CL	RH
004	21/09/2022	AMENDED FOLLOWING LPA INVALID APPLICATION	YS	CS
005	31/08/2023	UPDATED TO CLIENT & DESIGN TEAM COMMENTS	CS	SJ
006	01/07/2024	UPDATED TO LPA COMMENTS	KY	CS



Ground Floor
38.300

2 South Elevation
Scale: 1:100



Canterbury Studio
Logan House, St Andrews Close
Canterbury,
CT1 2RP
info@onarchitecture.co.uk
onarchitecture.co.uk
01227 534334

Project Title
**HIGHAMS COURT
CHINGFORD, LONDON
NEWLON HOUSING TRUST**

Drawing Title
**PROPOSED NORTH & SOUTH
ELEVATIONS**

BM Number
20.049-ONA-XX-00-DR-A - 0301
Scale Date Drawn Checked
1:100 @ A1 FEB 2022 CS RH

Drawing Status
FOR PLANNING

Project No. Drawing No. Status Revision
20.049 0301 A3 006