




**2.** Reference Plan  
Scale: 1:500




**1.** Section E-E  
Scale: 1:50

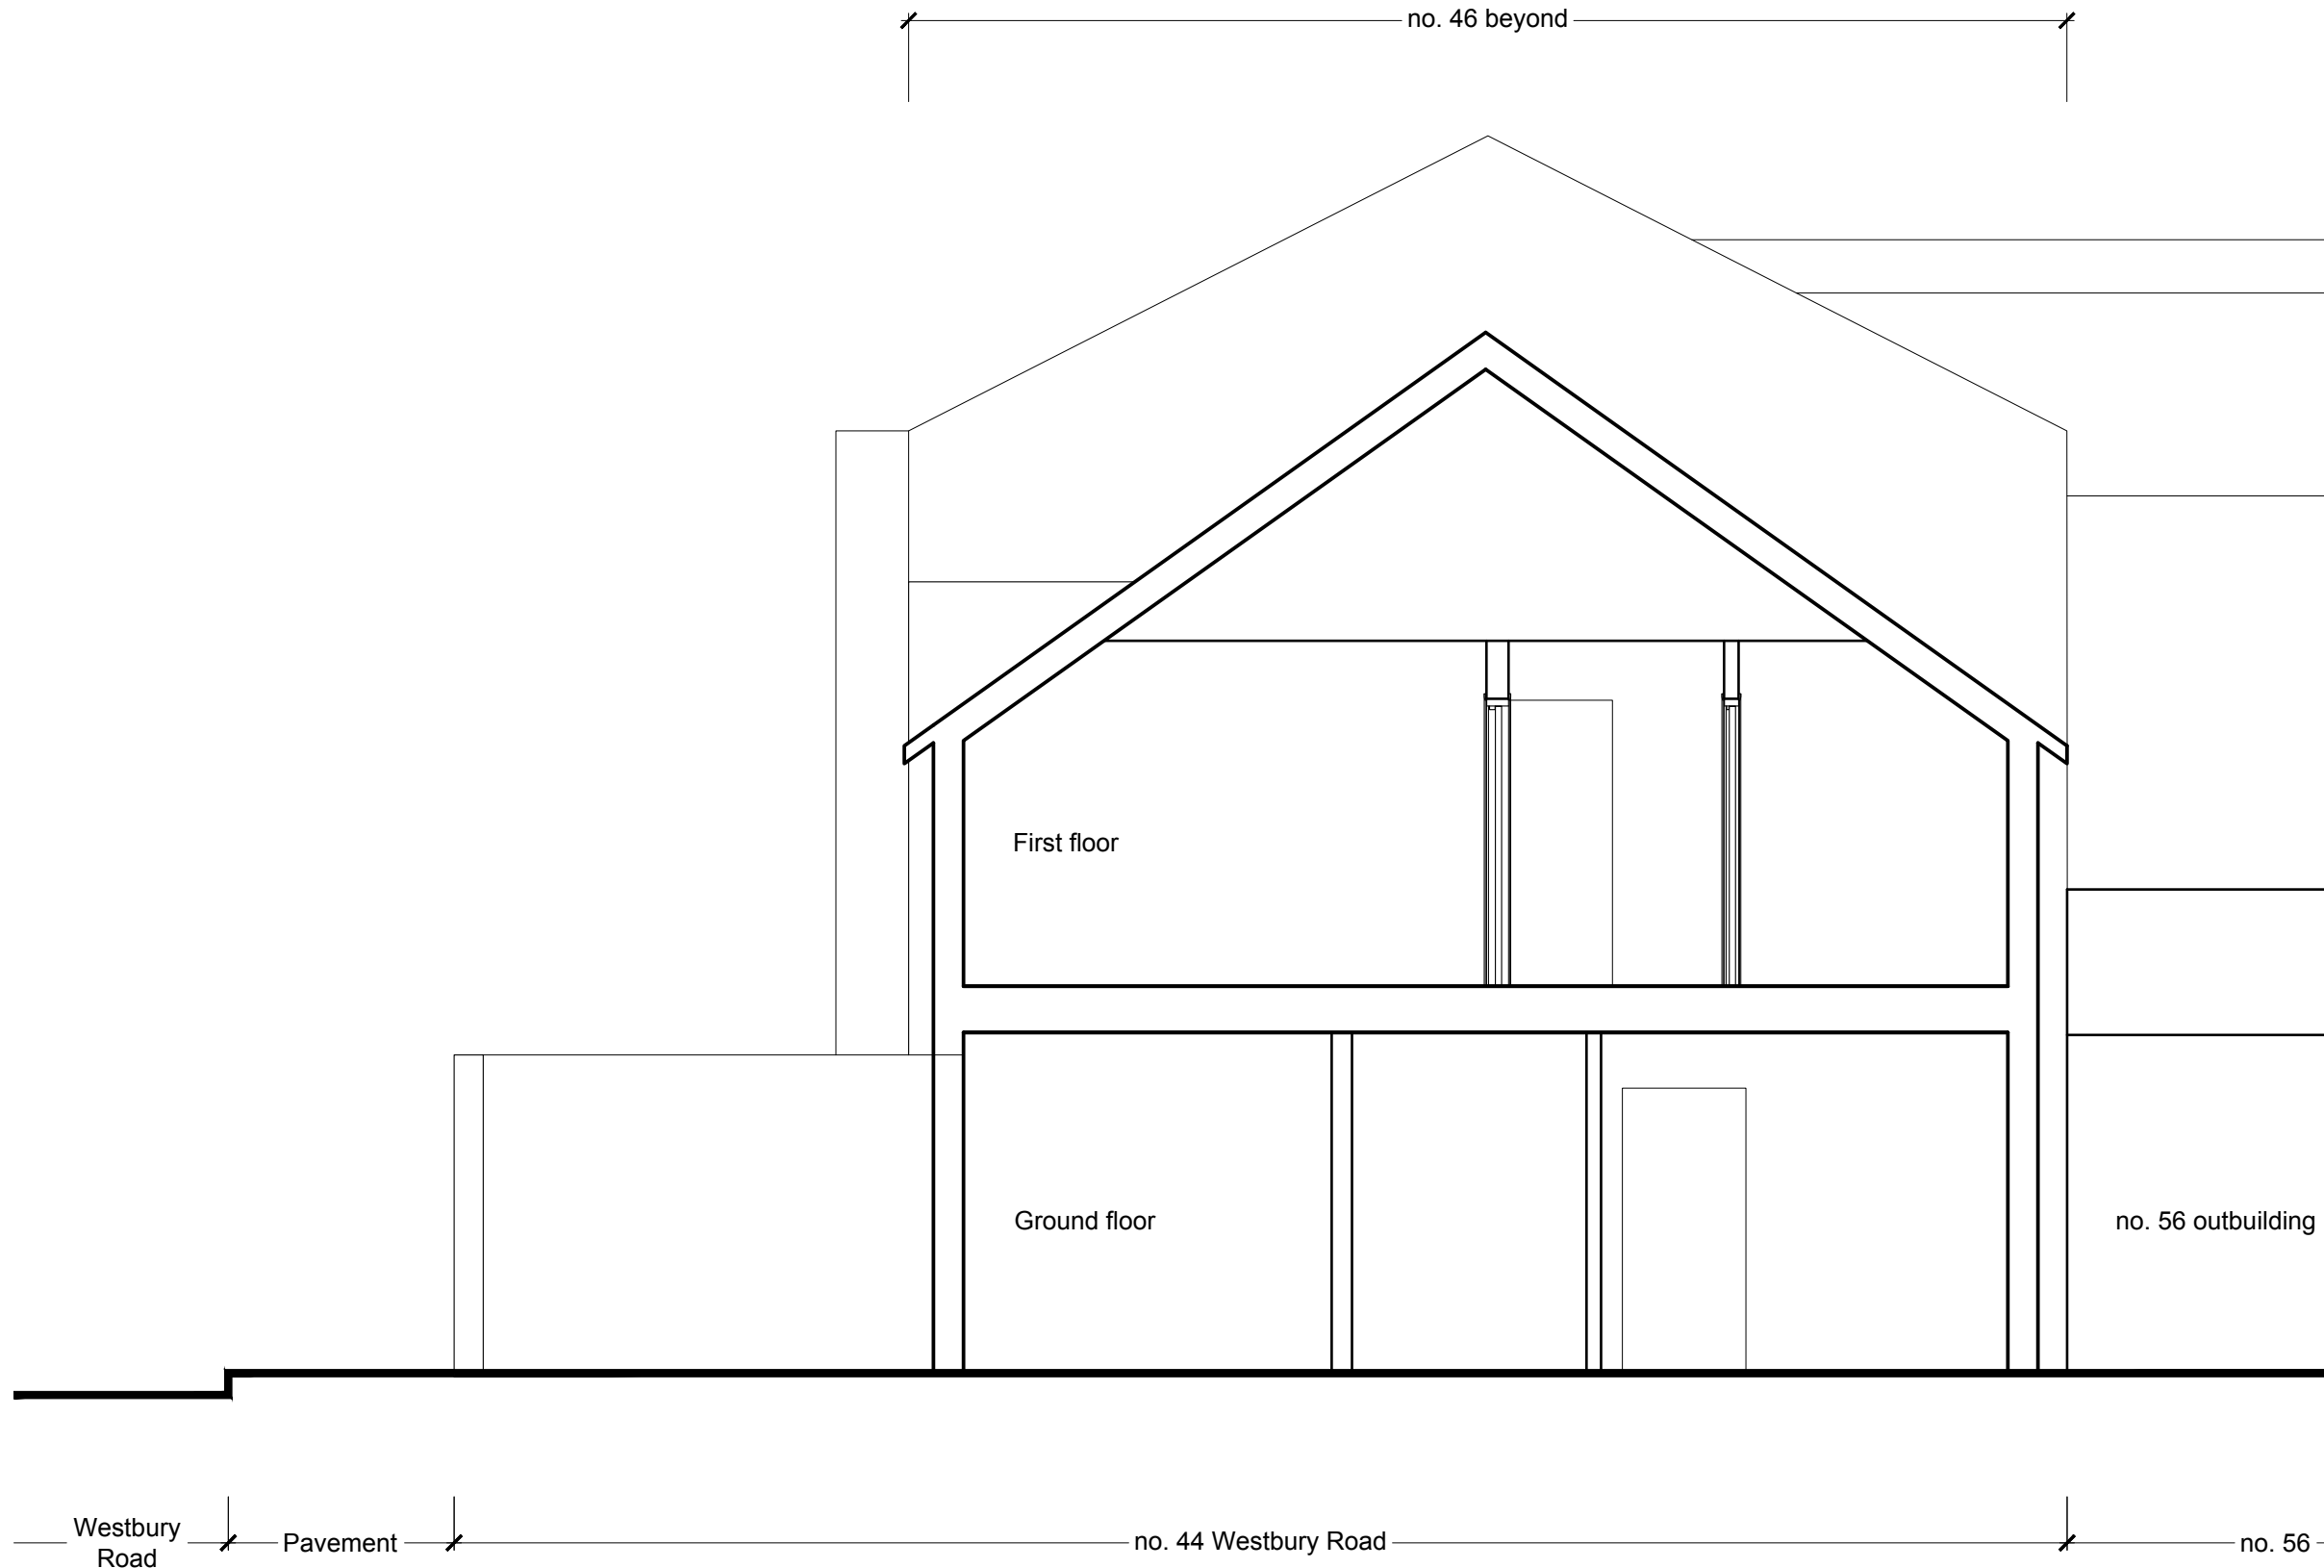


<b>mail@stamosyeoharchitects</b> 1st Floor, Old Town Hall 354 Mare Street London, E8 1HR tel +44(0)2089861280	Drawing Title:		Note:	Date	Rev.	<b>Stamos Yeoh architects</b>
	Existing Section E-E - no. 44 Westbury Road					
	Project:	Client:				Date: 29/04/24
	<b>58 Hatherley Road &amp; 44 Westbury Road E17 6SF</b>	<b>HPP Capital</b>				Check by: Scale: 1/50 @ A3
						Drawing No: <b>1412 / EX / 502</b>

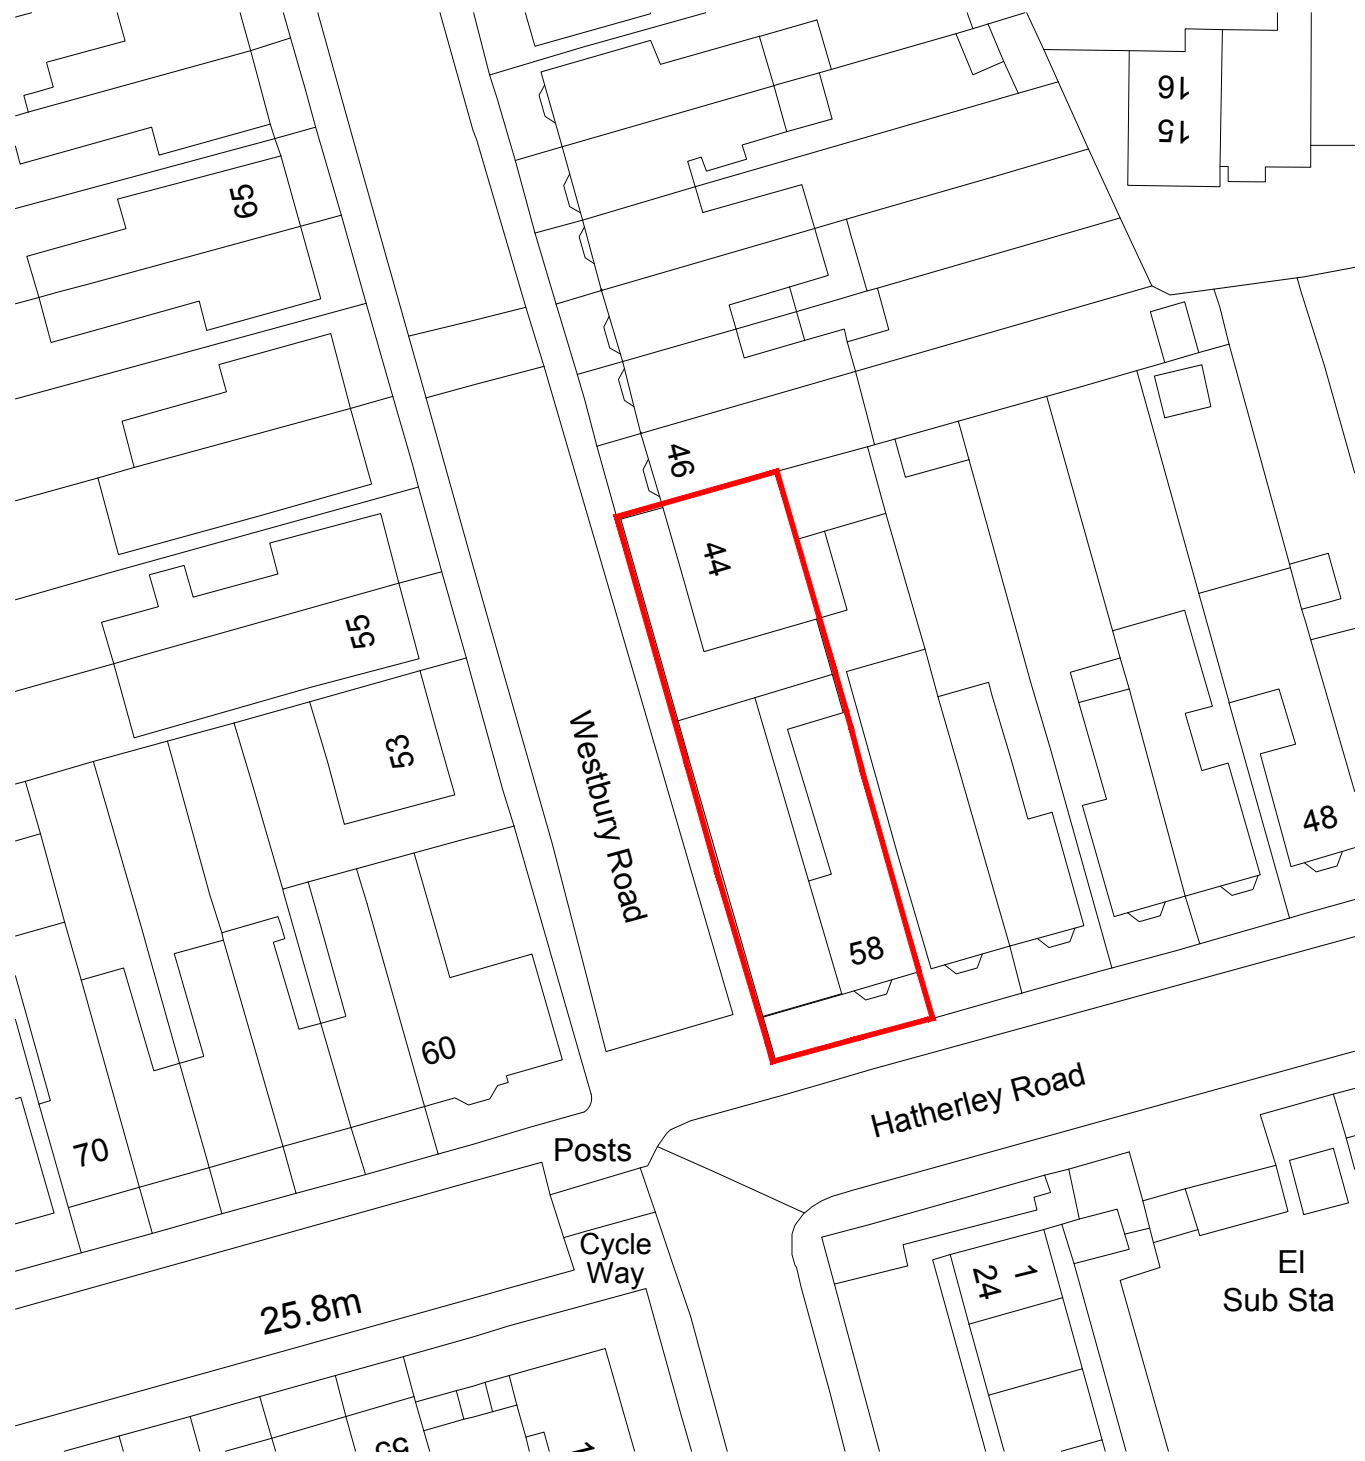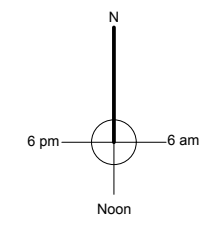

1. Site Plan  
Scale: 1:500

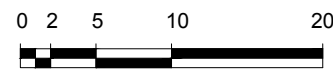

2. Location Plan  
Scale: 1:1250

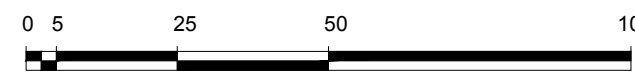

Application Site

<b>mail@stamosyeoharchitects</b> 1st Floor, Old Town Hall 354 Mare Street London, E8 1HR tel +44(0)2089861280	Drawing Title:		Note:	Date	Rev.	<b>Stamos Yeoh architects</b>	
	Site & Location Plan					Date:	29/04/24
	Project:	Client:				Check by:	Scale: Varies @ A3
	<b>58 Hatherley Road &amp; 44 Westbury Road E17 6SF</b>	<b>HPP Capital</b>				Drawing No:	<b>1412 / LP / 500</b>