



Location Plan 1/200




Location Plan 1/1250

Planning

NOTES:
 1. ALL INFORMATION IS FOR INFORMATION ONLY.
 2. THE CLIENT IS RESPONSIBLE FOR THE ACCURACY OF THE INFORMATION PROVIDED.
 3. THE CLIENT IS RESPONSIBLE FOR THE ACCURACY OF THE INFORMATION PROVIDED.
 4. THE CLIENT IS RESPONSIBLE FOR THE ACCURACY OF THE INFORMATION PROVIDED.


REVISIONS

KEY

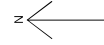

Harp & Harp Ltd.

CLIENT	Champion Consulting
ADDRESS	18 Sunnyside Drive E4
SCALE	1:1000
DRAWN	SA
CHECKED	SA
DATE	JUN 24

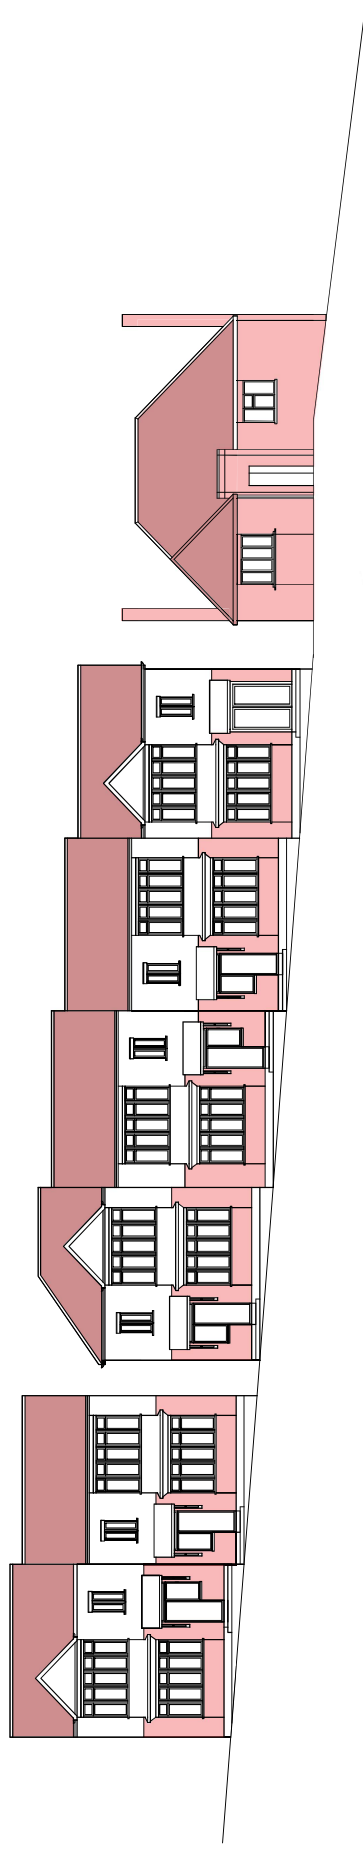

Existing Sunnyside Drive (North) Street Elevation

Planning

NOTES:
 1. ALL DIMENSIONS ARE IN METERS.
 2. ALL DIMENSIONS ARE TO FACE UNLESS OTHERWISE SPECIFIED.
 3. ALL DIMENSIONS ARE TO FACE UNLESS OTHERWISE SPECIFIED.
 4. ALL DIMENSIONS ARE TO FACE UNLESS OTHERWISE SPECIFIED.

KEY

REVISIONS

NO.	DESCRIPTION	DATE

Harp & Harp Ltd.

CLIENT: Champion Consulting

ADDRESS: 18 Sunnyside Drive E4

SCALE: 1:100

DRAWN BY: [Name]


CHECKED BY: [Name]

TITLE: Existing Street Elevation


DATE: JUN 24

CHECKED: [Name]

DATE: JUN 24

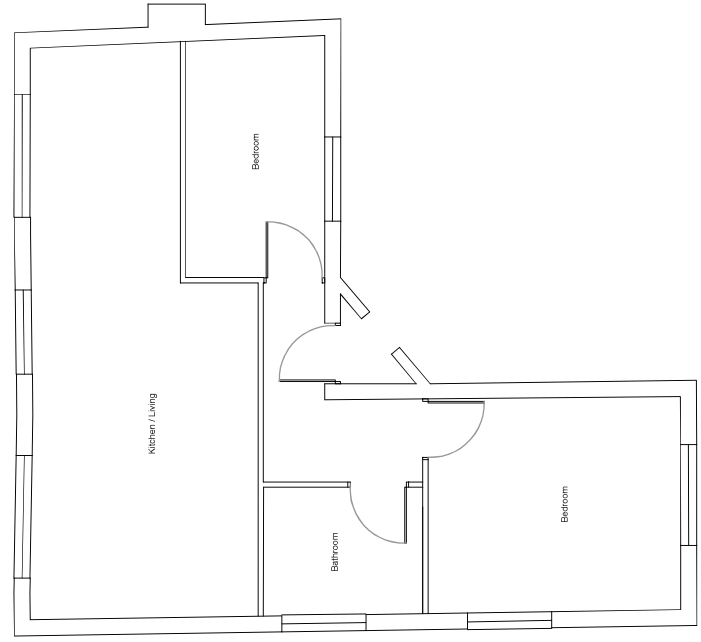

Existing Sunnyside Drive (North) Street Elevation

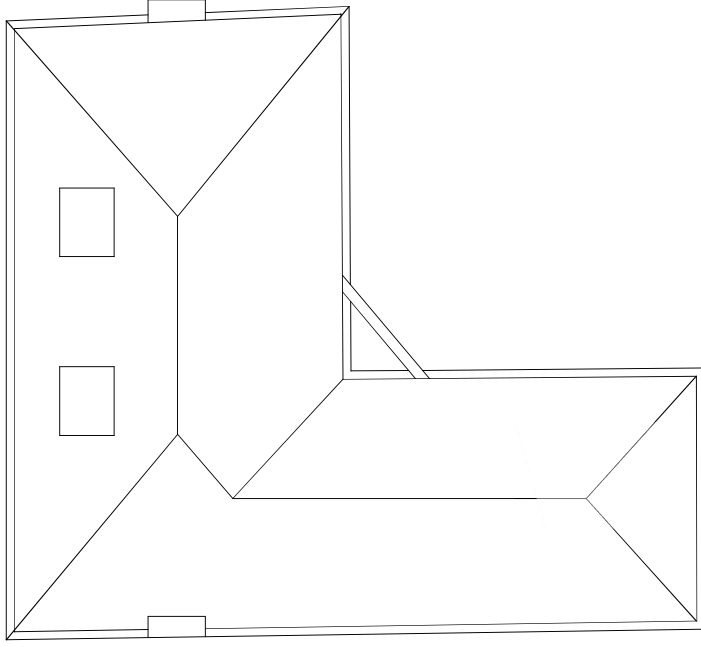


Planning

NOTES:
 1. ALL DIMENSIONS TO FACE UNLESS SPECIFIED OTHERWISE.
 2. ALL DIMENSIONS TO FACE UNLESS SPECIFIED OTHERWISE.
 3. ALL DIMENSIONS TO FACE UNLESS SPECIFIED OTHERWISE.
 4. ALL DIMENSIONS TO FACE UNLESS SPECIFIED OTHERWISE.


REVISIONS

KEY


Harp & Harp Ltd.	
CLIENT	Champion Consulting
ADDRESS	18 Sunnyside Drive E4
SCALE	1:100 (A4)
DRAWN	SA
CHECKED	SA
DATE	JUN 24

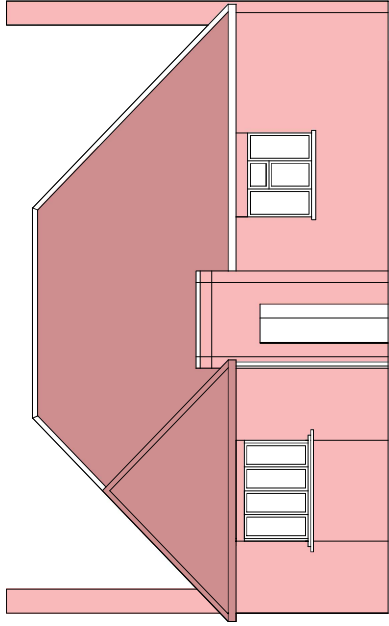


Existing North Elevation

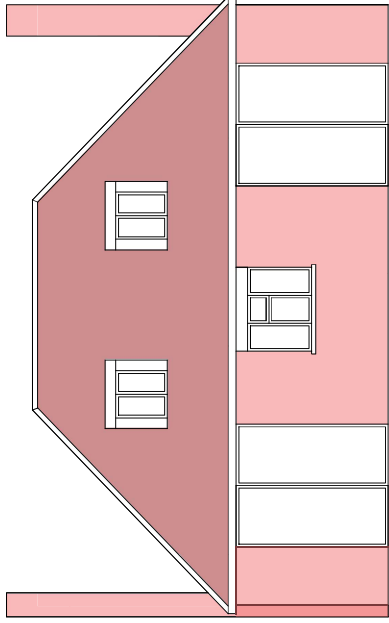

Existing South Elevation

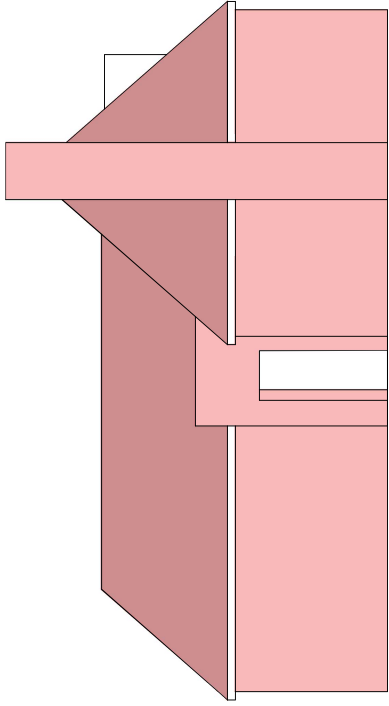

Existing West Elevation

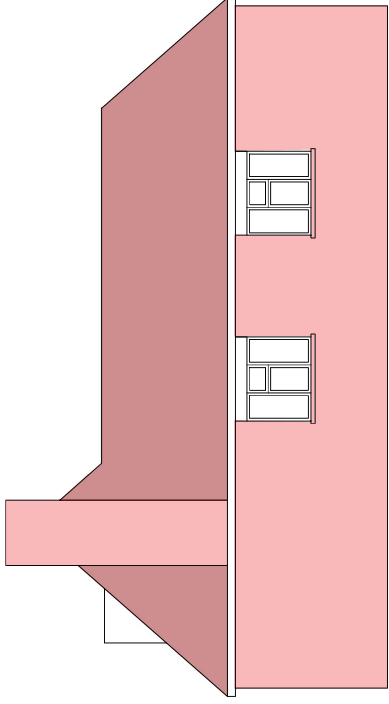

Existing East Elevation

Planning

NOTES:
 1. ALL DIMENSIONS ARE IN METERS.
 2. ALL DIMENSIONS ARE TO FACE UNLESS OTHERWISE SPECIFIED.
 3. ALL DIMENSIONS ARE TO FACE UNLESS OTHERWISE SPECIFIED.
 4. ALL DIMENSIONS ARE TO FACE UNLESS OTHERWISE SPECIFIED.

REVISIONS

KEY

Harp & Harp Ltd.

CLIENT: Champion Consulting

ADDRESS: 18 Sunnyside Drive E4

SCALE: 1:100

DATE: 11/03/21

TITLE: Existing House (Elevations to be demolished)

DRAWN: S. CAMPBELL

CHECKED: S. CAMPBELL

DATE: JUN 24

14

SUNNY

13

House to be demolished

Boundary Wall to be demolished

Planning

NOTES
NOT FOR CONSTRUCTION
All dimensions to be taken from site
Inaccuracies should be reported to the designer
All drawings show depths in feet only. All details to be
discussed and agreed on site

REVISIONS

KEY

Harp & Harp Ltd.

CLIENT: Champion Consulting

ADDRESS: 19 Sunnyside Drive E4

SCALE: SCALE BAR
1:200 @ A3

DRAWING TITLE: Existing Site Demolition Plan

DWG NO.: 23.076.005
DRAWN BY: SH
CHECKED BY: NSJ
DATE: JUN 24



DWG NO.: 23.076.005
DRAWN BY: SH
CHECKED BY: NSJ
DATE: JUN 24