


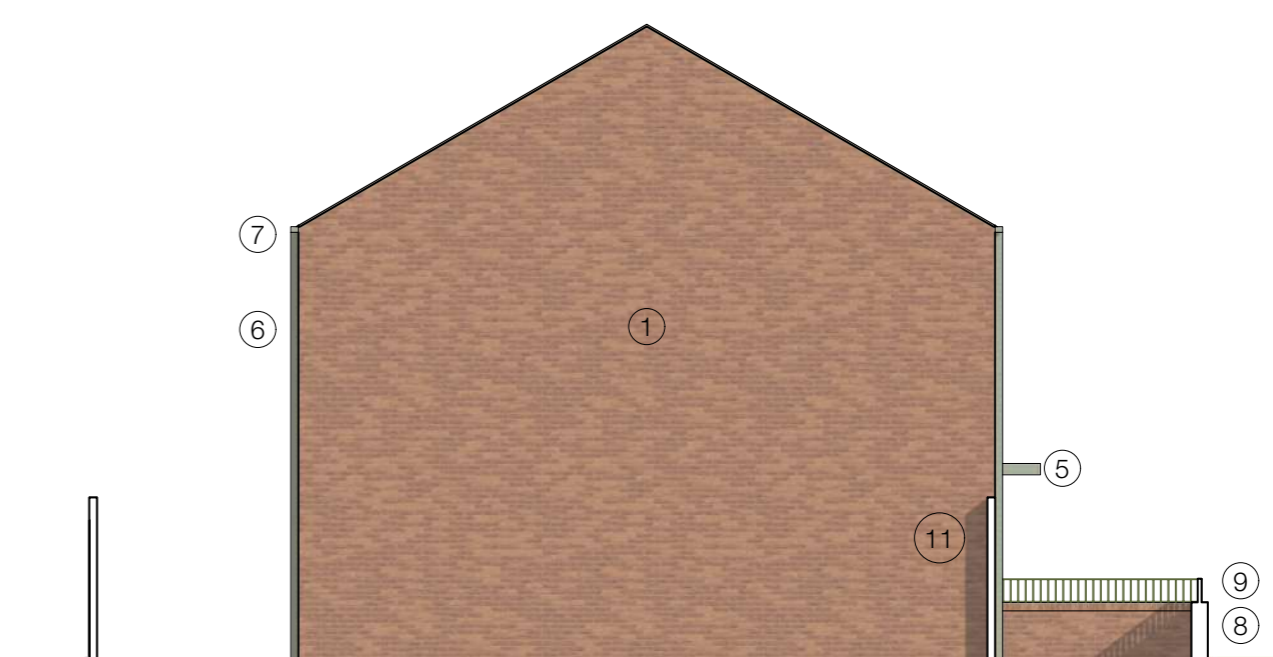


1 Block A - East Elevation



2 Block A - South Elevation



3 Block A - West Elevation

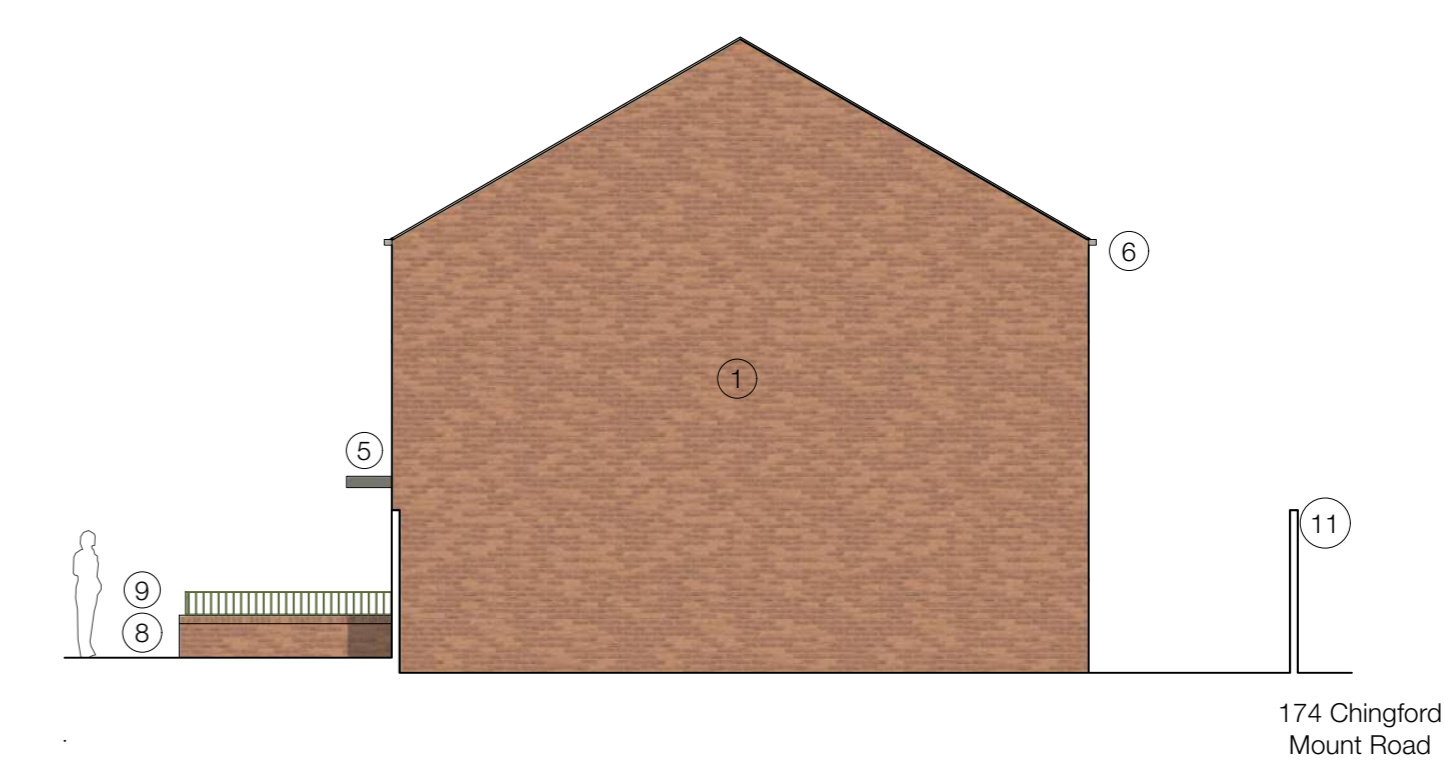


4 Block A - North Elevation

General Notes
 © Copyright Stephen Davy Peter Smith Architects 2023
 These proposals are subject to the approval of all Statutory Building Control requirements and the requirements of all Statutory Authorities and Service Providers.
 The site boundaries and surroundings are based on the following:
 • OS Map / Measured survey by Matrix Surveys
 The site boundaries are those described by the client.
 These drawings are to be read in conjunction with all other relevant documentation produced by Stephen Davy Peter Smith Architects and other consultants employed by the client.

Specific Notes
 — Site boundary

- Legend**
1. Brickwork Type 02: multi red coloured brickwork - Vandersanden Becton Multi Red or similar, with light grey mortar.
 2. Standing seam zinc cladding - VMZinc Pigmento Green.
 3. PPC aluminium and timber composite window. Frame colour: light green to match zinc cladding.
 4. PPC aluminium and timber composite door. Frame and door leaf colour: light green to match window frame.
 5. PPC metal canopy: colour and finish to match window frame.
 6. Rainwater downpipe, hopper and gutter: metal, PPC with colour to match window frame colour.
 7. Roof fascia and bargeboards: metal, PPC with colour to match window frame colour.
 8. Boundary wall Type 02: Brickwork, bond and mortar to match Brickwork Type 02 with brick capping.
 9. PPC metal fin railings, finish and colour to match window frame.
 10. Opaque glazing to window.
 11. Timber fence.

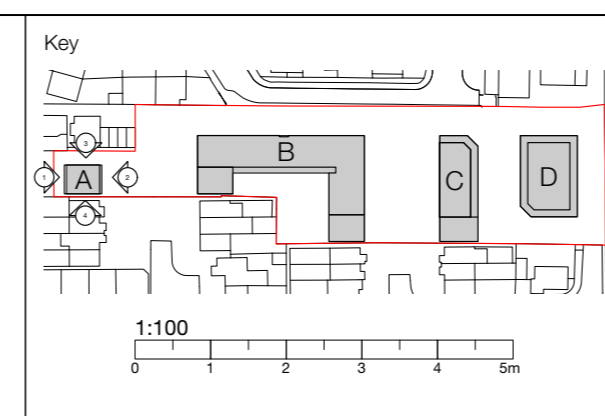

Rev	Drawn	Notes	Date
PO	HL	Issued for planning	19/01/24
PO	HL		
Rev	Checked	Date	Approved

Client	
Holdland Developments Ltd	
A - APPROVED	
B - APPROVED WITH COMMENTS	
C - DO NOT USE	

stephen davy peter smith architects
 Finshaw House, Finshaw Street, London N1 6HX
 Tel: 020 7739 2020 Fax: 020 7739 2021
 E-mail: sdpsa@stephendavyarchitects.co.uk
 Website: www.davysmitharchitects.co.uk

Project
 Rear of 158-160 Chingford Mount Road
 London
 E4 9BS

Drawing Ref. 2117 - DS - ZZ - DR - A - P212	Job No. 2117
Purpose of Issue PLANNING	Scale 1:100 @ A1
Drawing Title Elevations - Block A	
Project Ref - Drawing No - Status - Revision 2117 - P 212 - S 2 - P 0	