

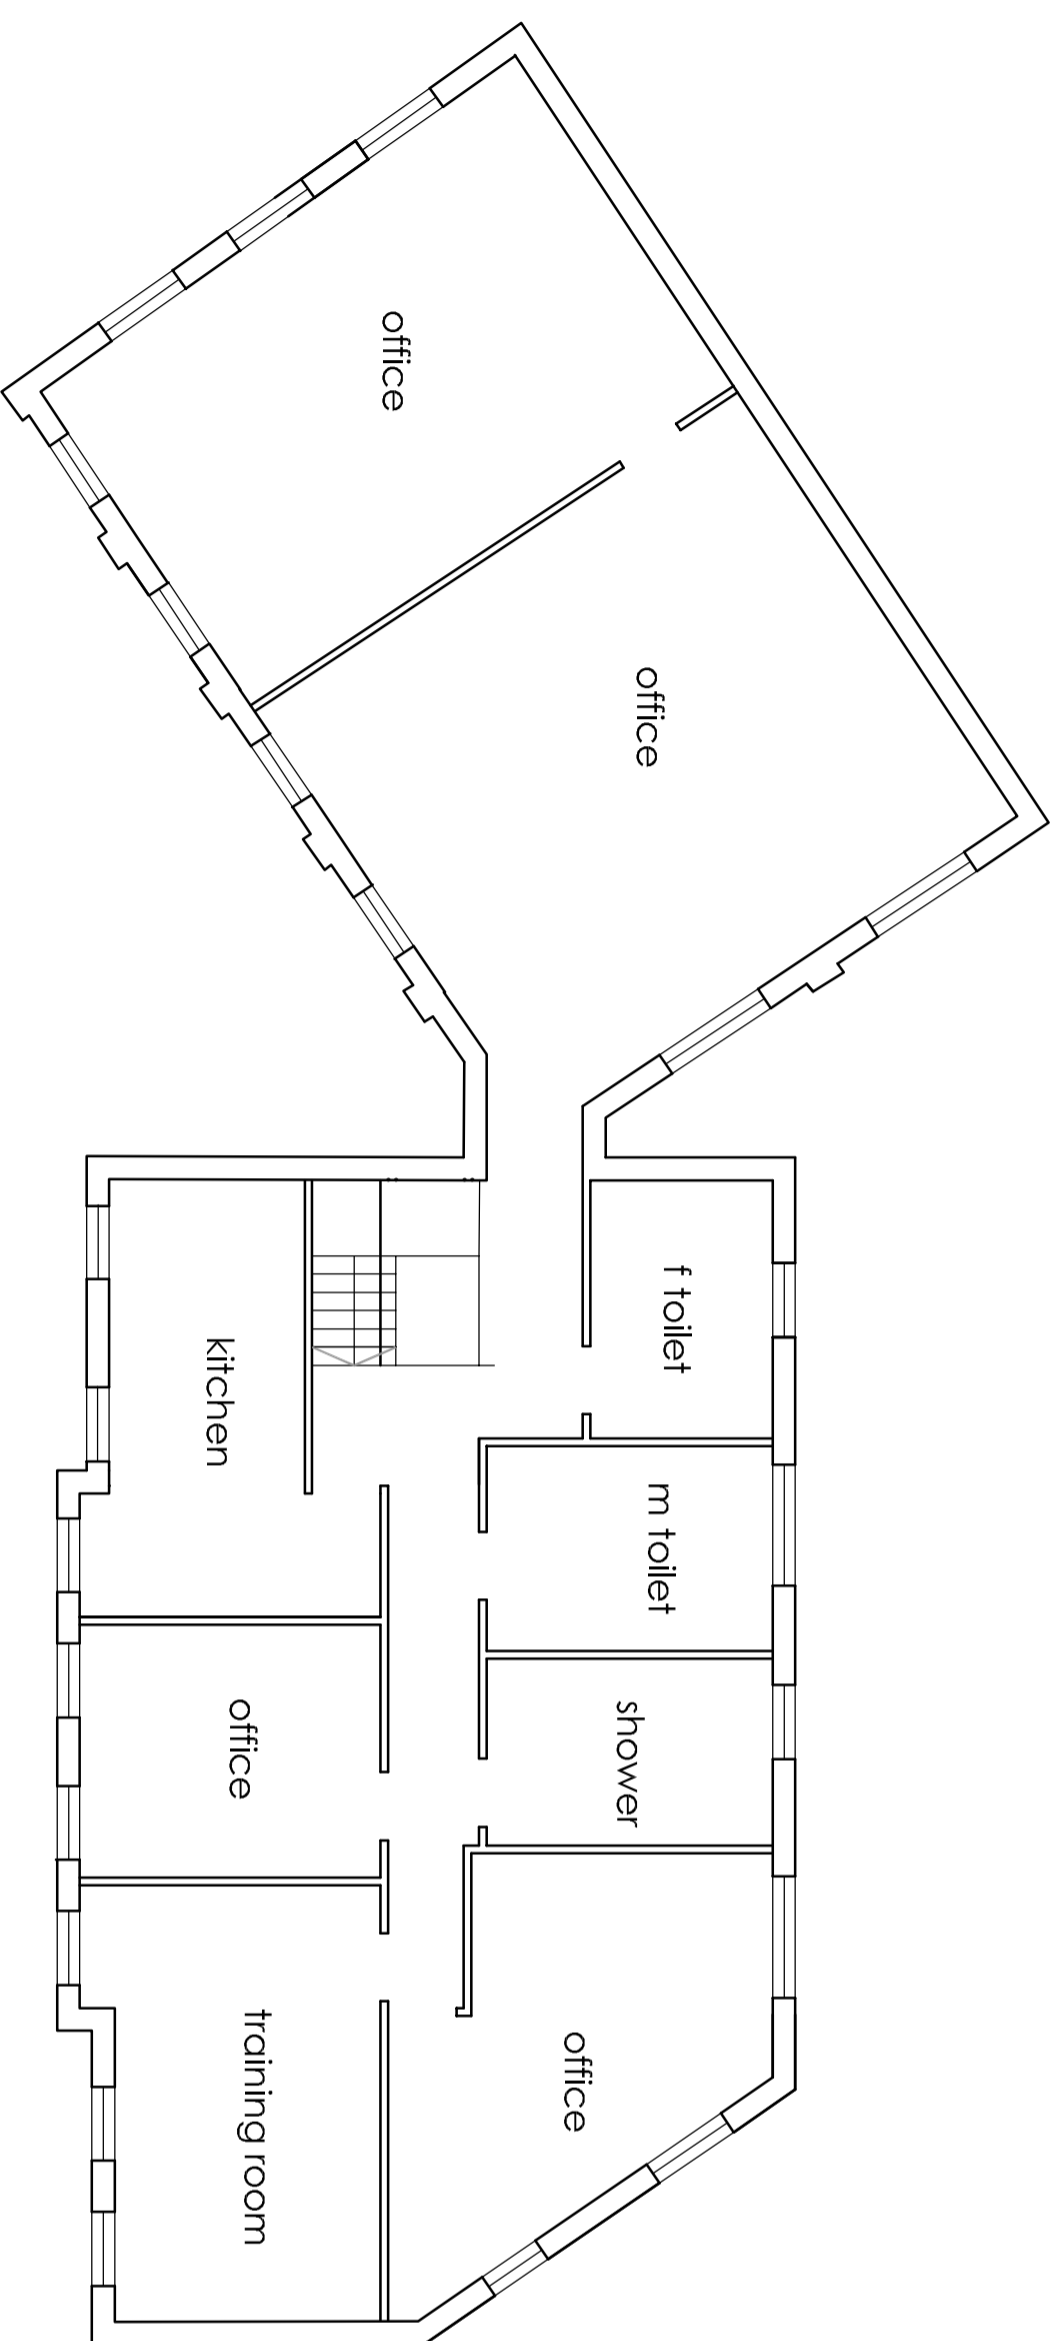



- This drawing is prepared solely for design and planning submission purposes. It is not intended or suitable for either Building Regulations or Construction purposes and should not be used for such

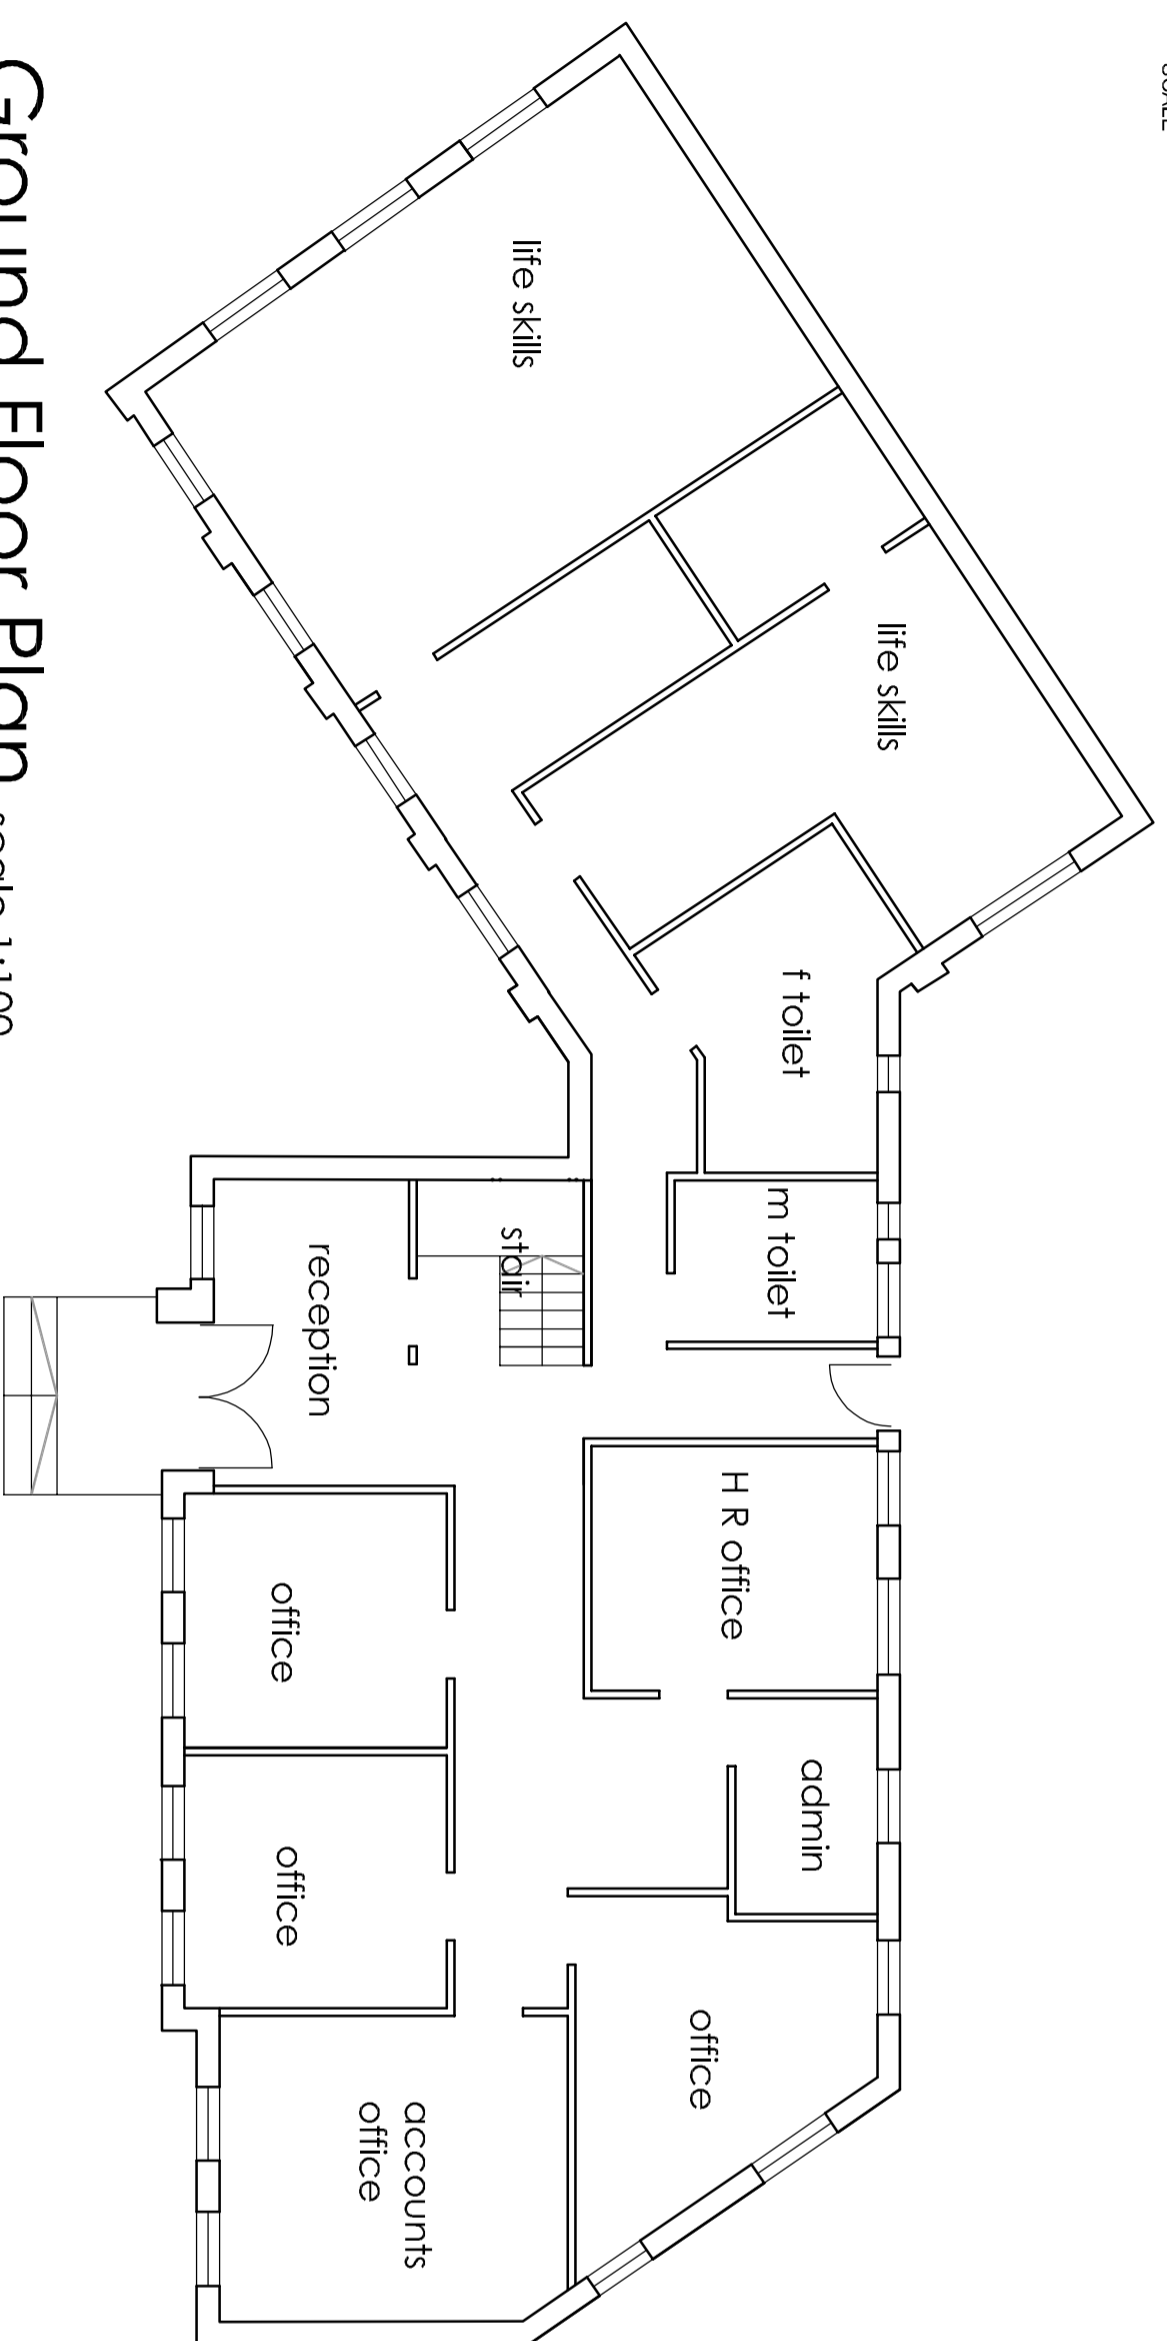

First Floor Plan scale 1:100

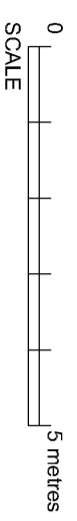

Ground Floor Plan scale 1:100

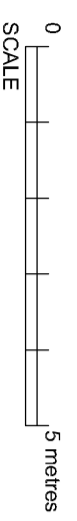

client

project
Proposed Residential Development,
22 Sutherland Road,
Walthamstow, London, E17 6BH

title
Floor Plans - Existing Building

drawing number
3447:25

revision
A

scale
1:100 A2

date

drawn by

status

Planning

fisk
& associates
architects

20 chorley road, swinton, manchester, m27 5oj
t - 0161 793 5300 e - info@rafisk.co.uk

