
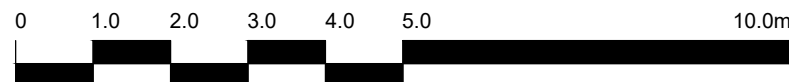


1 PROPOSED FIRST FLOOR PLAN

1:200

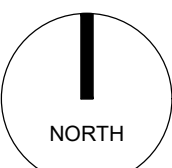

The copyright of this drawing is vested with Corstorphine & Wright Ltd and must not be copied or reproduced without the consent of the company.

P02 Block C - Removed Lancet Windows
P01 Amended to suit comments

18/02/25 AS SJ
12/11/24 AS SJ
Rev. Description Date Drw. Ck.

KEY:

- EN SUITE - 13.5 SQ M
- STUDIOS - 18 SQ M
- STUDIOS - 23 / 25 SQ M
- CIRCULATION SPACE

- AMENITY SPACE
- SERVICES & CYCLE STORE
- COMMERCIAL SPACE
- SITE BOUNDARY
- APPROVED SCHEME OUTLINE

* AFFORDABLE UNITS

Client
J Group
Project
High Road Leyton
Drawing Title
Proposed - Plan
First Floor
Drawing Status
PLANNING

Corstorphine & Wright

Warwick Studio
Brook Hall, Brook Street, Warwick, CV34 4BL
01926 658 444

corstorphine-wright.com

Drawing No.
24080-0312

Drawn AS
Checked SJ
Paper Size A1
Scale 1:200

Revision
P02
Date
16/07/2024