
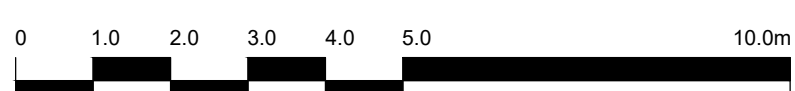




1 PROPOSED ROOF
1:200



NORTH



0 1.0 2.0 3.0 4.0 5.0 10.0m

The copyright of this drawing is vested with Corstorphine & Wright Ltd and must not be copied or reproduced without the consent of the company.

P05	Updated External Cycle Store Block A & C	06/03/25	AS	SJ
P04	Updated External Cycle Store Size	18/02/25	AS	SJ
P03	Updated Roof Plan and PV Panels Area	23/01/25	AS	SJ
P02	Amended Client Name	13/11/24	AS	SJ
P01	PV Panel Zone Hatch	22/07/24	AS	SJ
Rev.	Description	Date	Dw.	Chk.

KEY:

- EN SUITE - 13.5 SQ M
- STUDIOS - 18 SQ M
- STUDIOS - 23 / 25 SQ M
- CIRCULATION SPACE

- AMENITY SPACE
- SERVICES & CYCLE STORE
- COMMERCIAL SPACE
- SITE BOUNDARY
- APPROVED SCHEME OUTLINE

Client
J Wool Group

Project
High Road Leyton

Drawing Title
Proposed - Plan
Roof

Drawing Status
PLANNING

Corstorphine & Wright

Warwick Studio
Brook Hall, Brook Street, Warwick, CV34 4BL
01926 658 444
corstorphine-wright.com

Drawing No.
24080-0317

Revision
P05

Drawn AS	Checked SJ	Paper Size A1	Scale 1:200	Date 17/07/2024
-------------	---------------	------------------	----------------	--------------------