



This drawing is prepared solely for design and planning submission purposes. It is not intended or suitable for either Building Regulations or Construction purposes and should not be used for such

Issue No.	Name	Rev.	Date
3.4	Planning	01	23/07/2024
3.5	Planning	02	07/08/2024

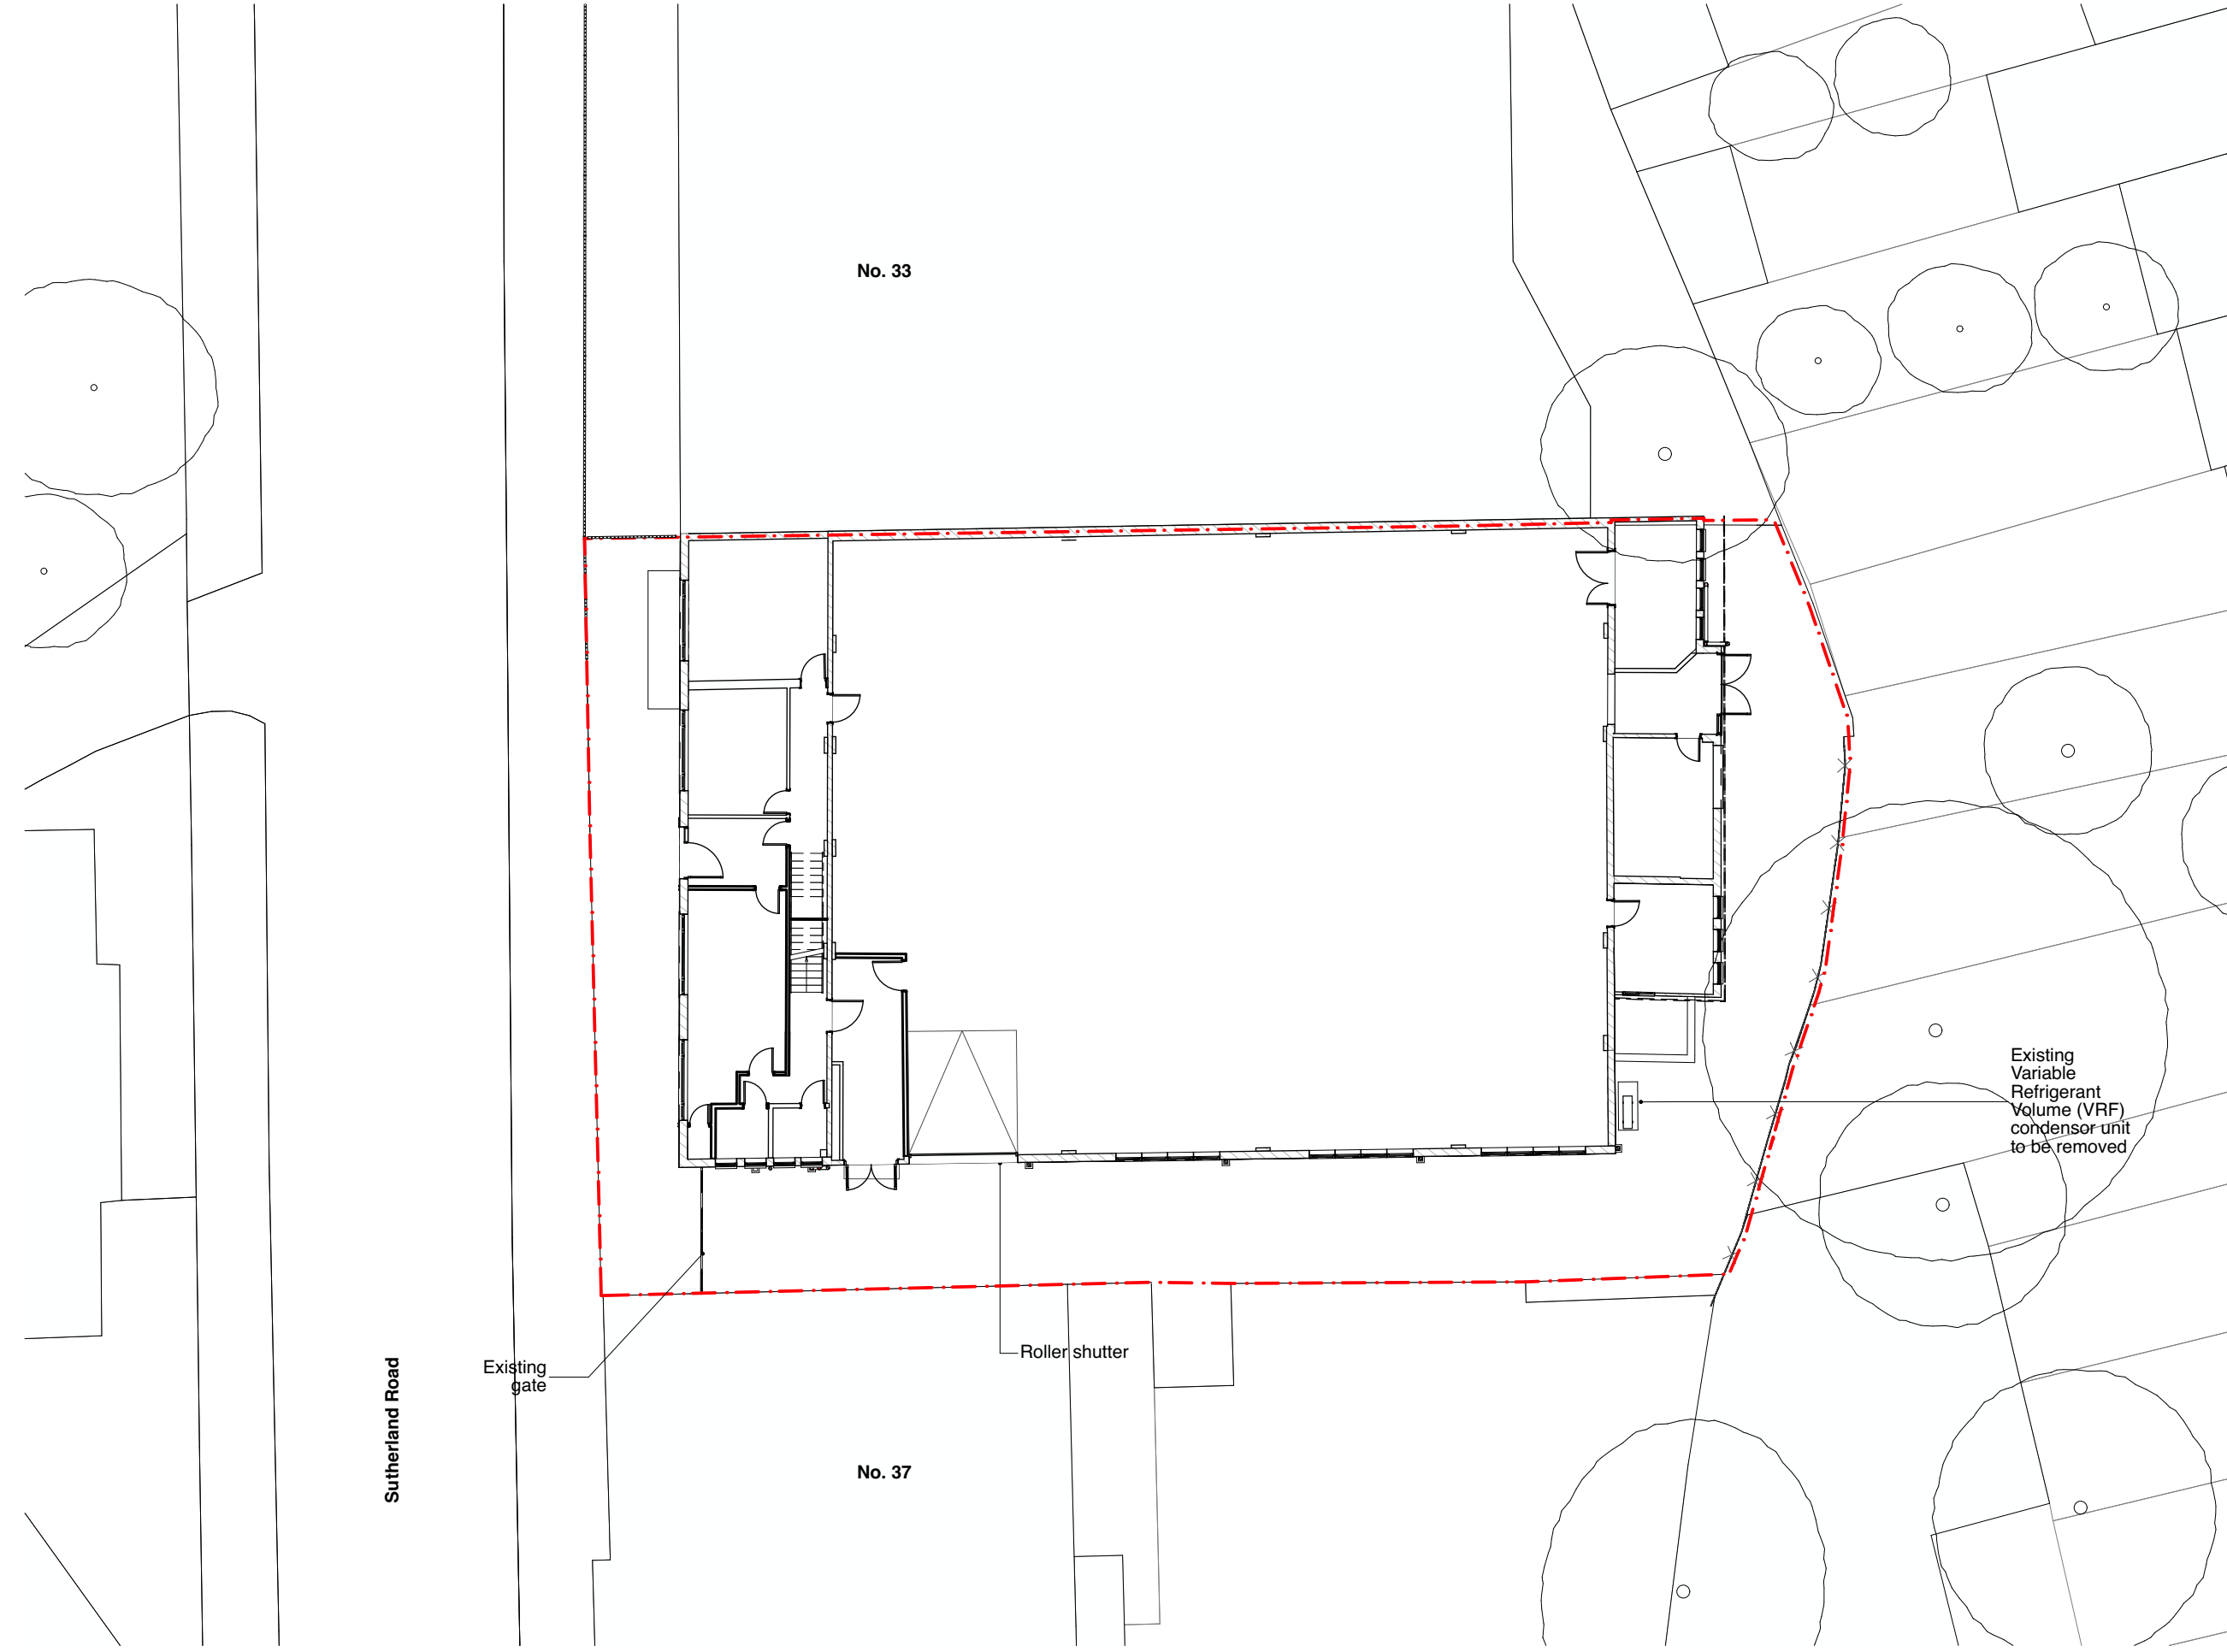

Client: London Borough of Waltham Forest	Project: 1401_35 Sutherland Road
Drawing Title: Existing Ground Floor Plan	
Drawing Number: 1401_03_EX_100	
Drawing Status: For Information	Revision: 02
Scale: 1:200 @ A3 1:100 @ A1	Printed: 06/02/2025

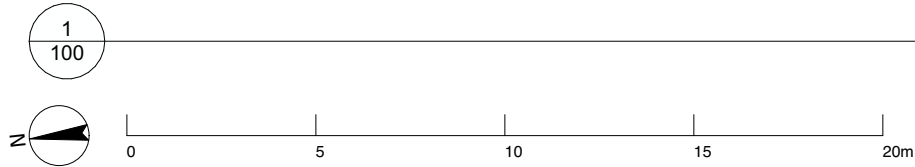

Existing Ground Floor Plan