


Location S:\2020\34011 - BRUNNER ROAD\2 - DRAWINGS\BRUNN\20 EA PLANS SECT ELEV\20\_117.dwg

Loc: Saved 18.03.25 Alex Burnie

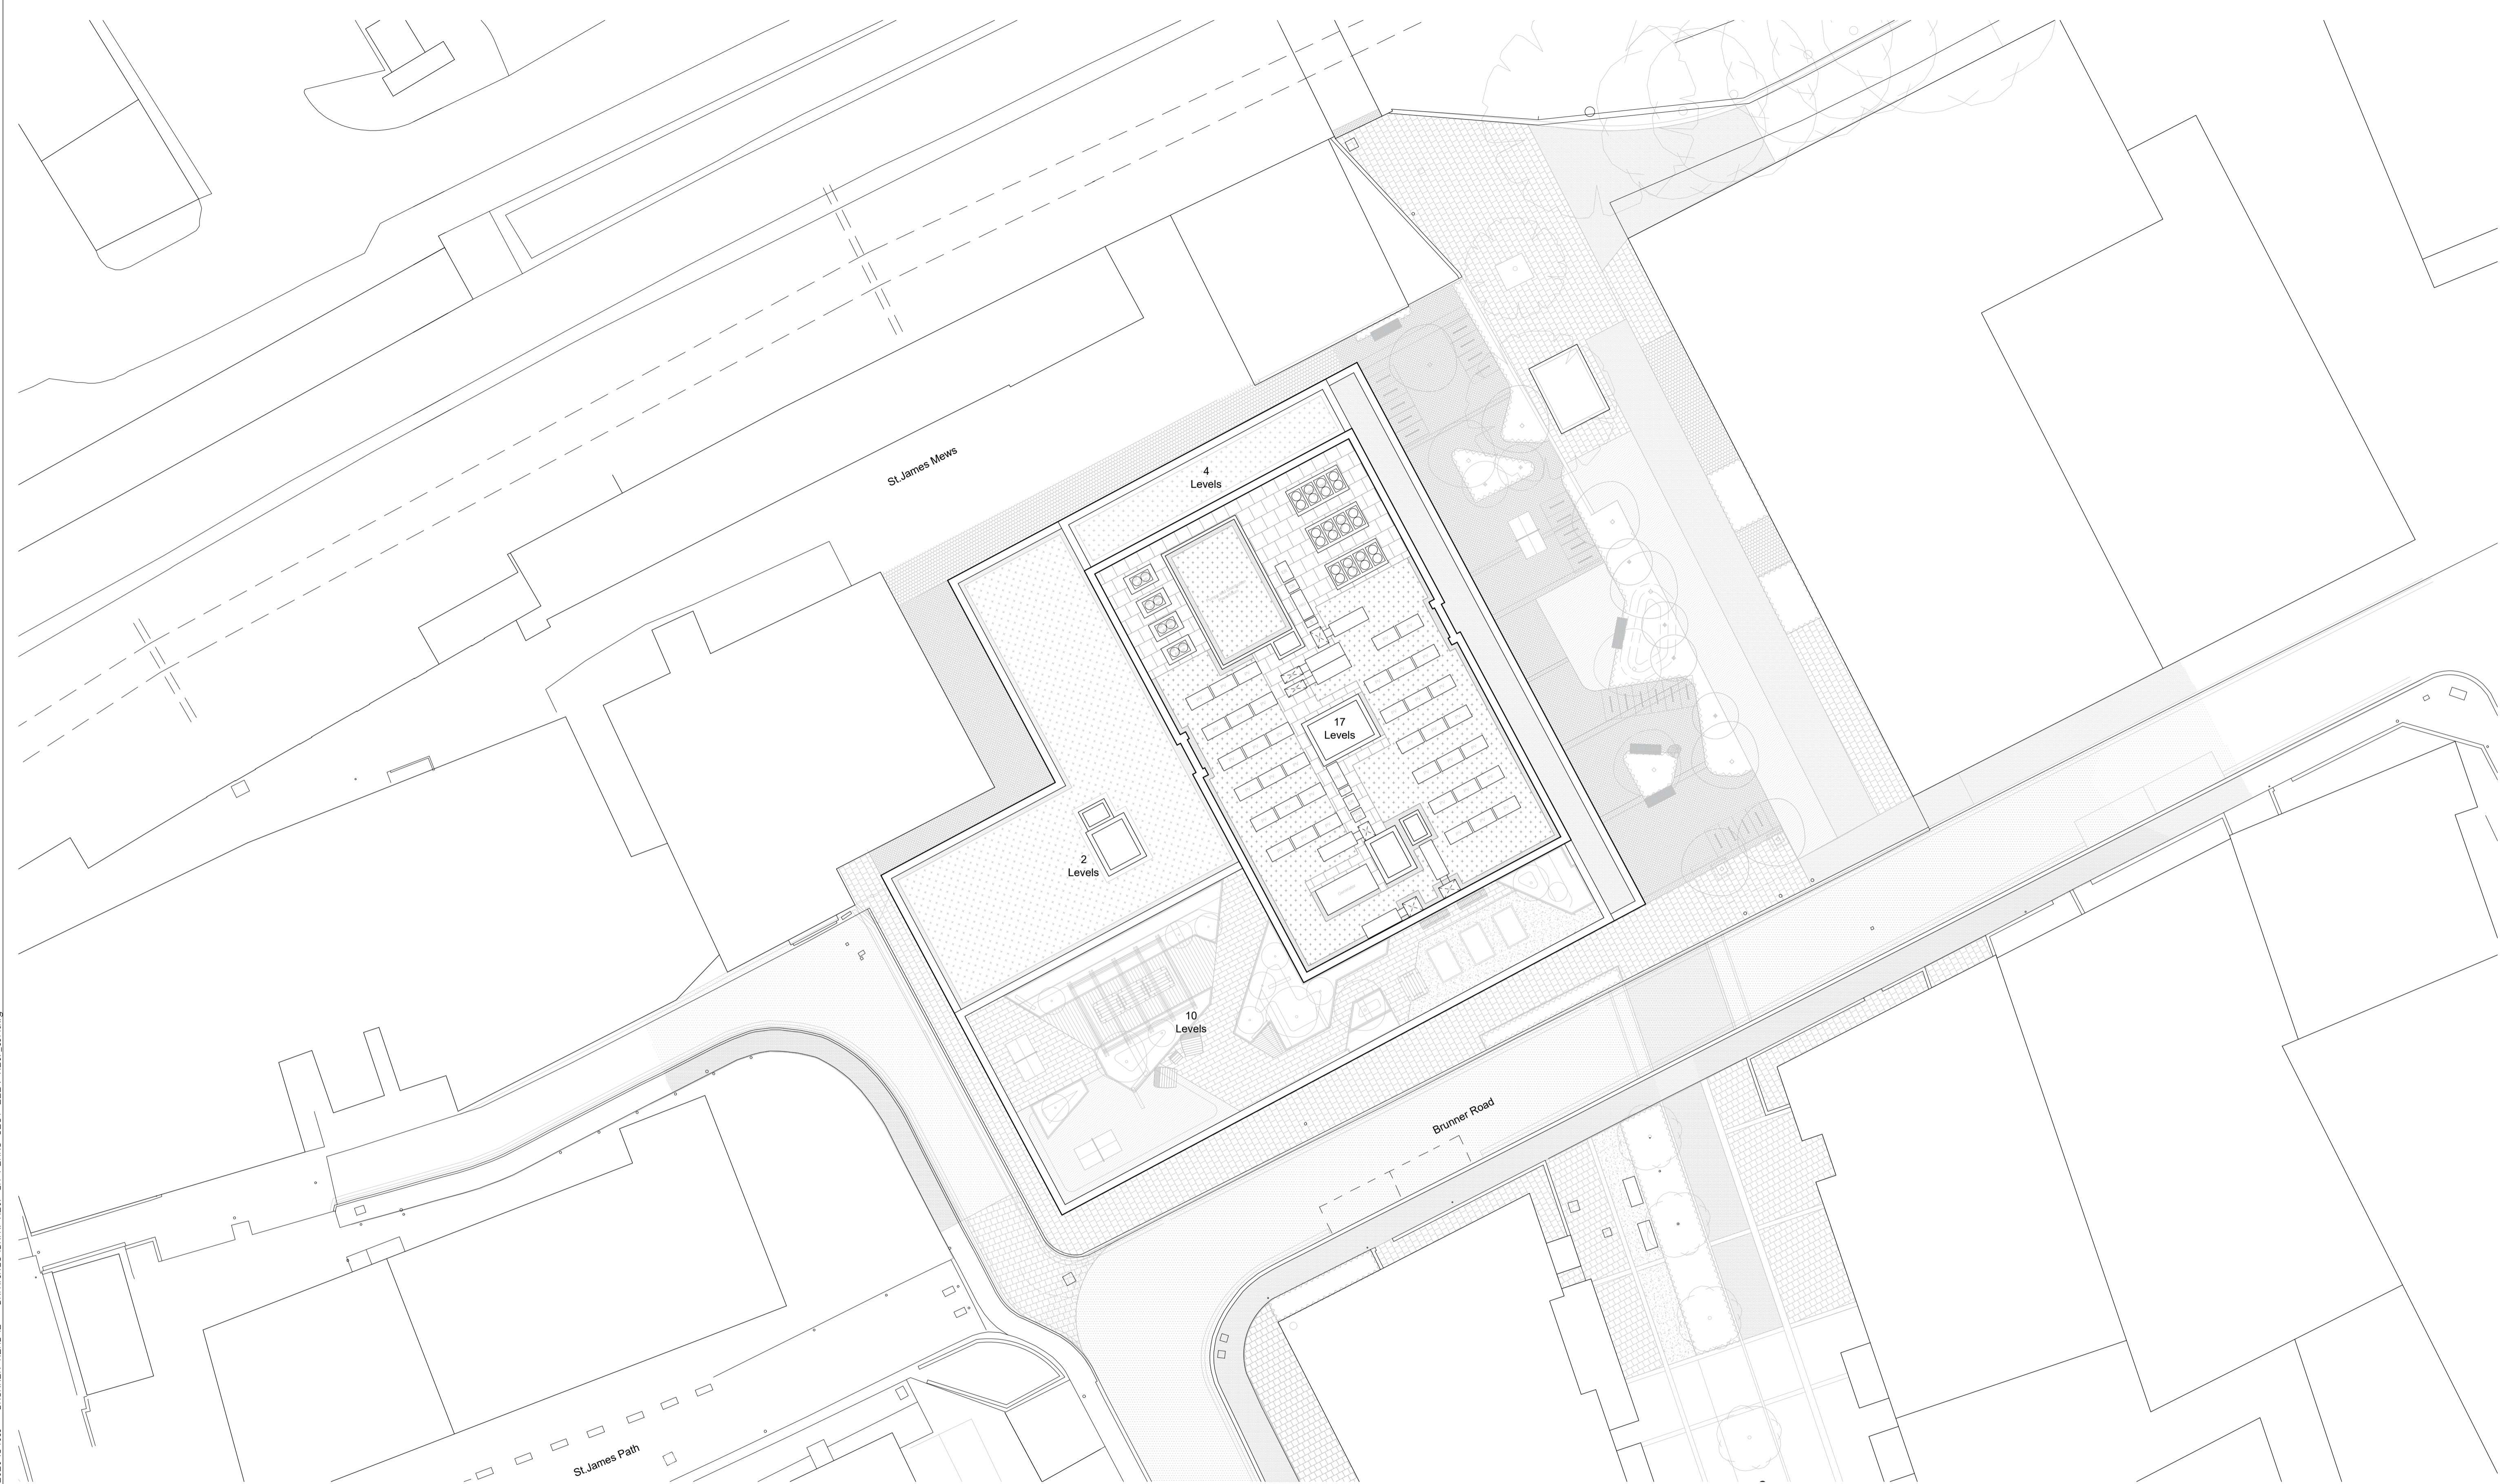

**RF** Proposed Roof Plan  
Scale - 1:200

P04 Planning Submission Amendment 03 BS9991 and Roof Plan P03 Planning Submission Amendment 02 P02 Planning Submission Amendment P01 Planning Submission Rev. Des.	AGB 21.03.25 TNT DKF 18.12.24 AGB AZK 30.07.24 AGB AZK 19.01.24 AGB By Date Ch.

<p>Scale 1:200</p>	
<p>Contractor must verify all dimensions on site before commencing any work or shop drawings. If this drawing exceeds the quantities taken in any way the Architects are to be informed before the work is initiated. Only figured dimensions to be taken from this drawing. Do not scale off this drawing. Drawings based on Ordnance Survey and / or existing record drawings - design and drawing content subject to Site Survey, Structural Survey, Site Investigations, Planning and Statutory Requirements and Approvals. Authorised reproduction from Ordnance Survey Map with permission of the Controller of Her Majesty's Stationery Office. Crown Copyright reserved. © careyjones chapmantolcher (Studio South) Ltd. All Rights Reserved</p>	

<b>A1</b> Client:	Project: <b>Brunner Road</b>
	Title: <b>Proposed Roof Plan</b>
	Scale: <b>1:200 @A1</b>
	Date: <b>18.12.24</b>
	Drawing No: <b>(20)_117</b>

Job No. <b>34011</b>	Status: <b>DKF</b>
Drawn By: <b>DKF</b>	Checked By: <b>AGB</b>
Revision: <b>P04</b>	

Studio 104, 338 Goswell Road London EC1V 7LQ Tel +44(0)20 7269 9400	
Studio 2, 56 Wellington Street Leeds LS1 2EE Tel +44(0)113 224 5000	
<a href="http://www.cjctstudios.com">www.cjctstudios.com</a>	

PLANNING