




General Notes
 © Copyright Stephen Davy Peter Smith Architects 2023
 These proposals are subject to the approval of all Statutory Building Control requirements and the requirements of all Statutory Authorities and Service Providers.
 The site boundaries and surroundings are based on the following:
 • OS Map
 The site boundaries are those described by the client.
 These drawings are to be read in conjunction with all other relevant documentation produced by Stephen Davy Peter Smith Architects and other consultants employed by the client.

Specific Notes

- Legend**
- Site boundary
 - Area in applicant's demise
 - 2 Bed 4 Person
 - 3 Bed 5 Person
 - ▶ Entrance



Rev	Drawn	Notes	Date
P7	CM	Bollards amended.	23/04/25
P6	CM	Kerb and road markings added.	22/04/25
P5	CM	Site boundary updated	17/04/25
P4	CM	Issued for planning	29/01/25
P3	CM	ASHP enclosure updated. Issued for comment	12/12/24

Rev	Checked	Date	Approved	Date
XX	XX	##/##/##		

Client	Project
Landview	Rear of Chingford Mount Road

stephen davy peter smith architects
 5A Underwood Street, London N1 7LY
 Tel: 020 7739 2020
 E-mail: sdps@stephendavyarchitects.co.uk
 Website: www.davysmitharchitects.co.uk

Drawing Ref: 2323 - DS - 01 - 00 - DR - A - P100	Job No: 2323
Purpose of Issue PLANNING	Scale 1:100 @ A1
Drawing Title Proposed Ground Floor Plan	
Project Ref - Drawing No - Status - Revision 2323 - P100 - S0 - P7	