


West Elevation 01

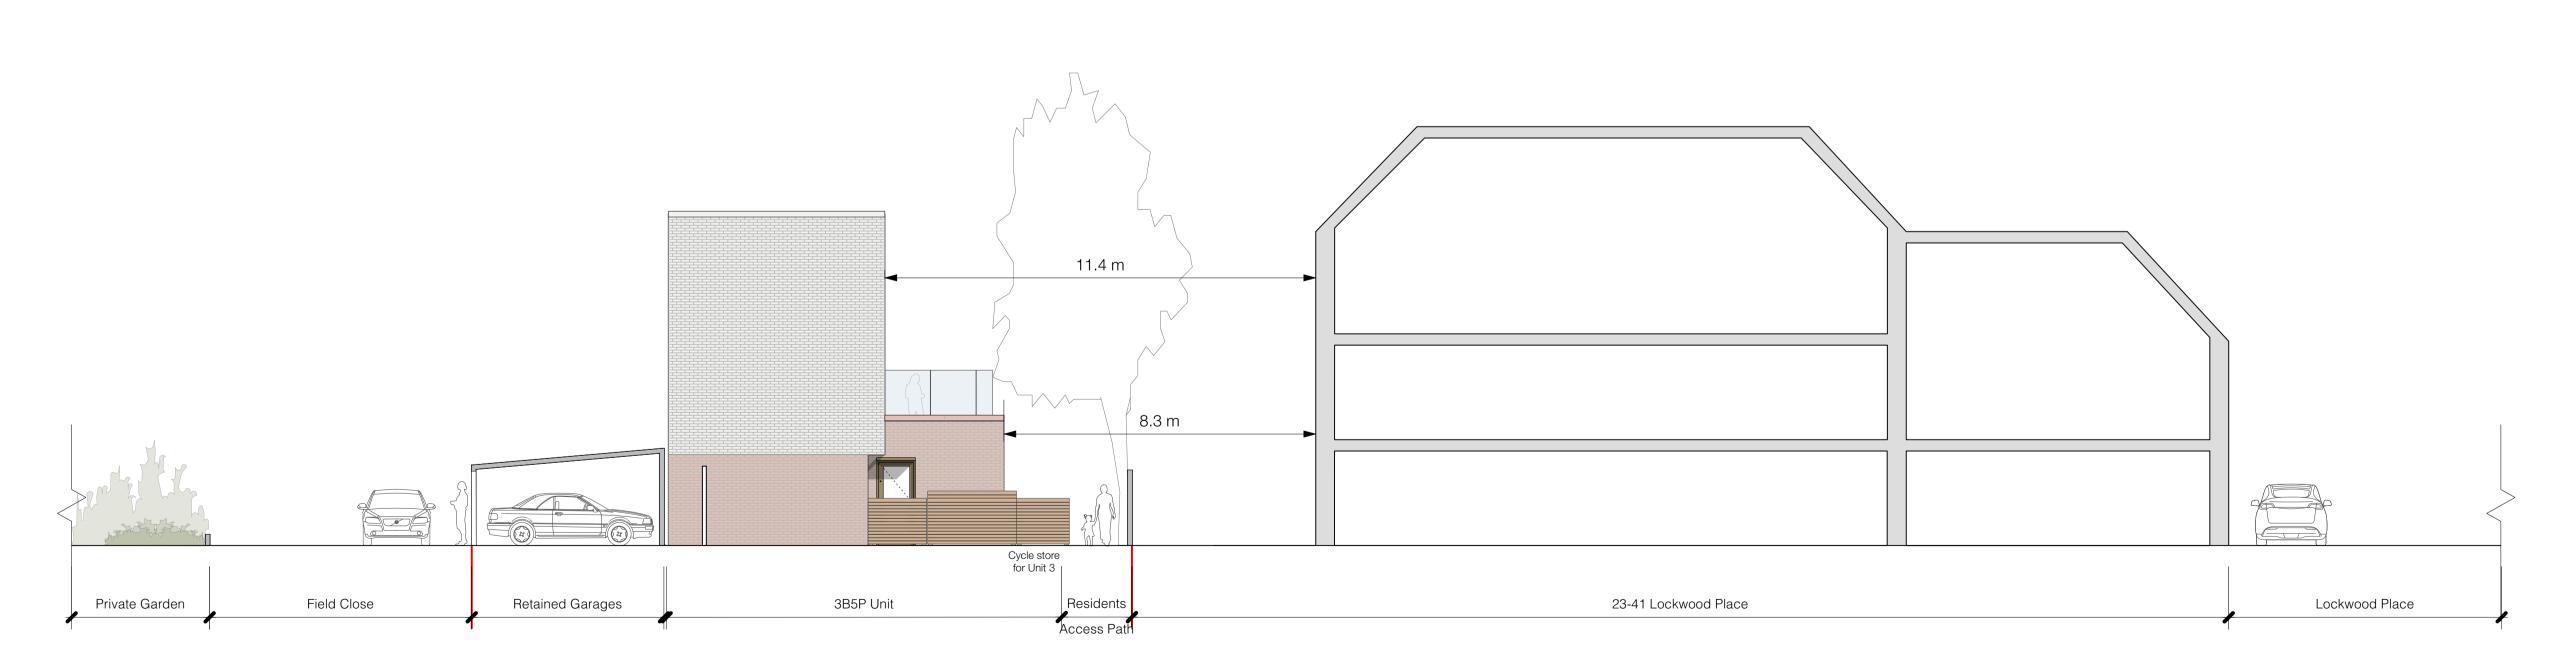

West Elevation 02

General Notes © Copyright Stephen Davy Peter Smith Architects 2024	Specific Notes	Legend	Key			Client	stephen davy architects	Drawing Ref. 2323 - DS - XX - XX - DR - A -	Job No. P202 2323
These proposals are subject to the approval of all Statutory Building Control requirements and the requirements of all Statutory Authorities and Service Providers.				P2 CM Issued for planning	29/01/25	Landview	peter smith 5A Underwood Street, London N1 7LY	Purpose of Issue PLANNING	Scale 1:100 @ A1
The site boundaries and surroundings are based on the following:				P1 CM Screens updated. Issued for information	19/12/24		Tel: 020 7739 2020 E-mail: sdpsa@davysmitharchitects.co.uk	Drawing Title	
OS Map				P0 CM Issued for comment	28/11/24		Website: www.davysmitharchitects.co.uk	Proposed West Elevations	
The site boundaries are those described by the client.				Rev Drawn Notes	Date	A - APPROVED	Project		
Those drawings are to be read in conjugation with all other relevant decumentation			1.400	X# XX ##/###	•	B - APPROVED WITH COMMENTS	Rear of Chingford Mount Road		
produced by Stephen Davy Peter Smith Architects and other consultants employed			1:100	Rev Checked Date Approved	Date	C - DO NOT USE			
by the client.			U 1 2 3 4 5m	REVISIONS		CLIENT APPROVAL		Project Ref - Drawing No - Status - Revision 2323-P202-S0-P2	