





1 Proposed Front Elevation
Scale: 1:50 @ A1 & 1:100 @ A3

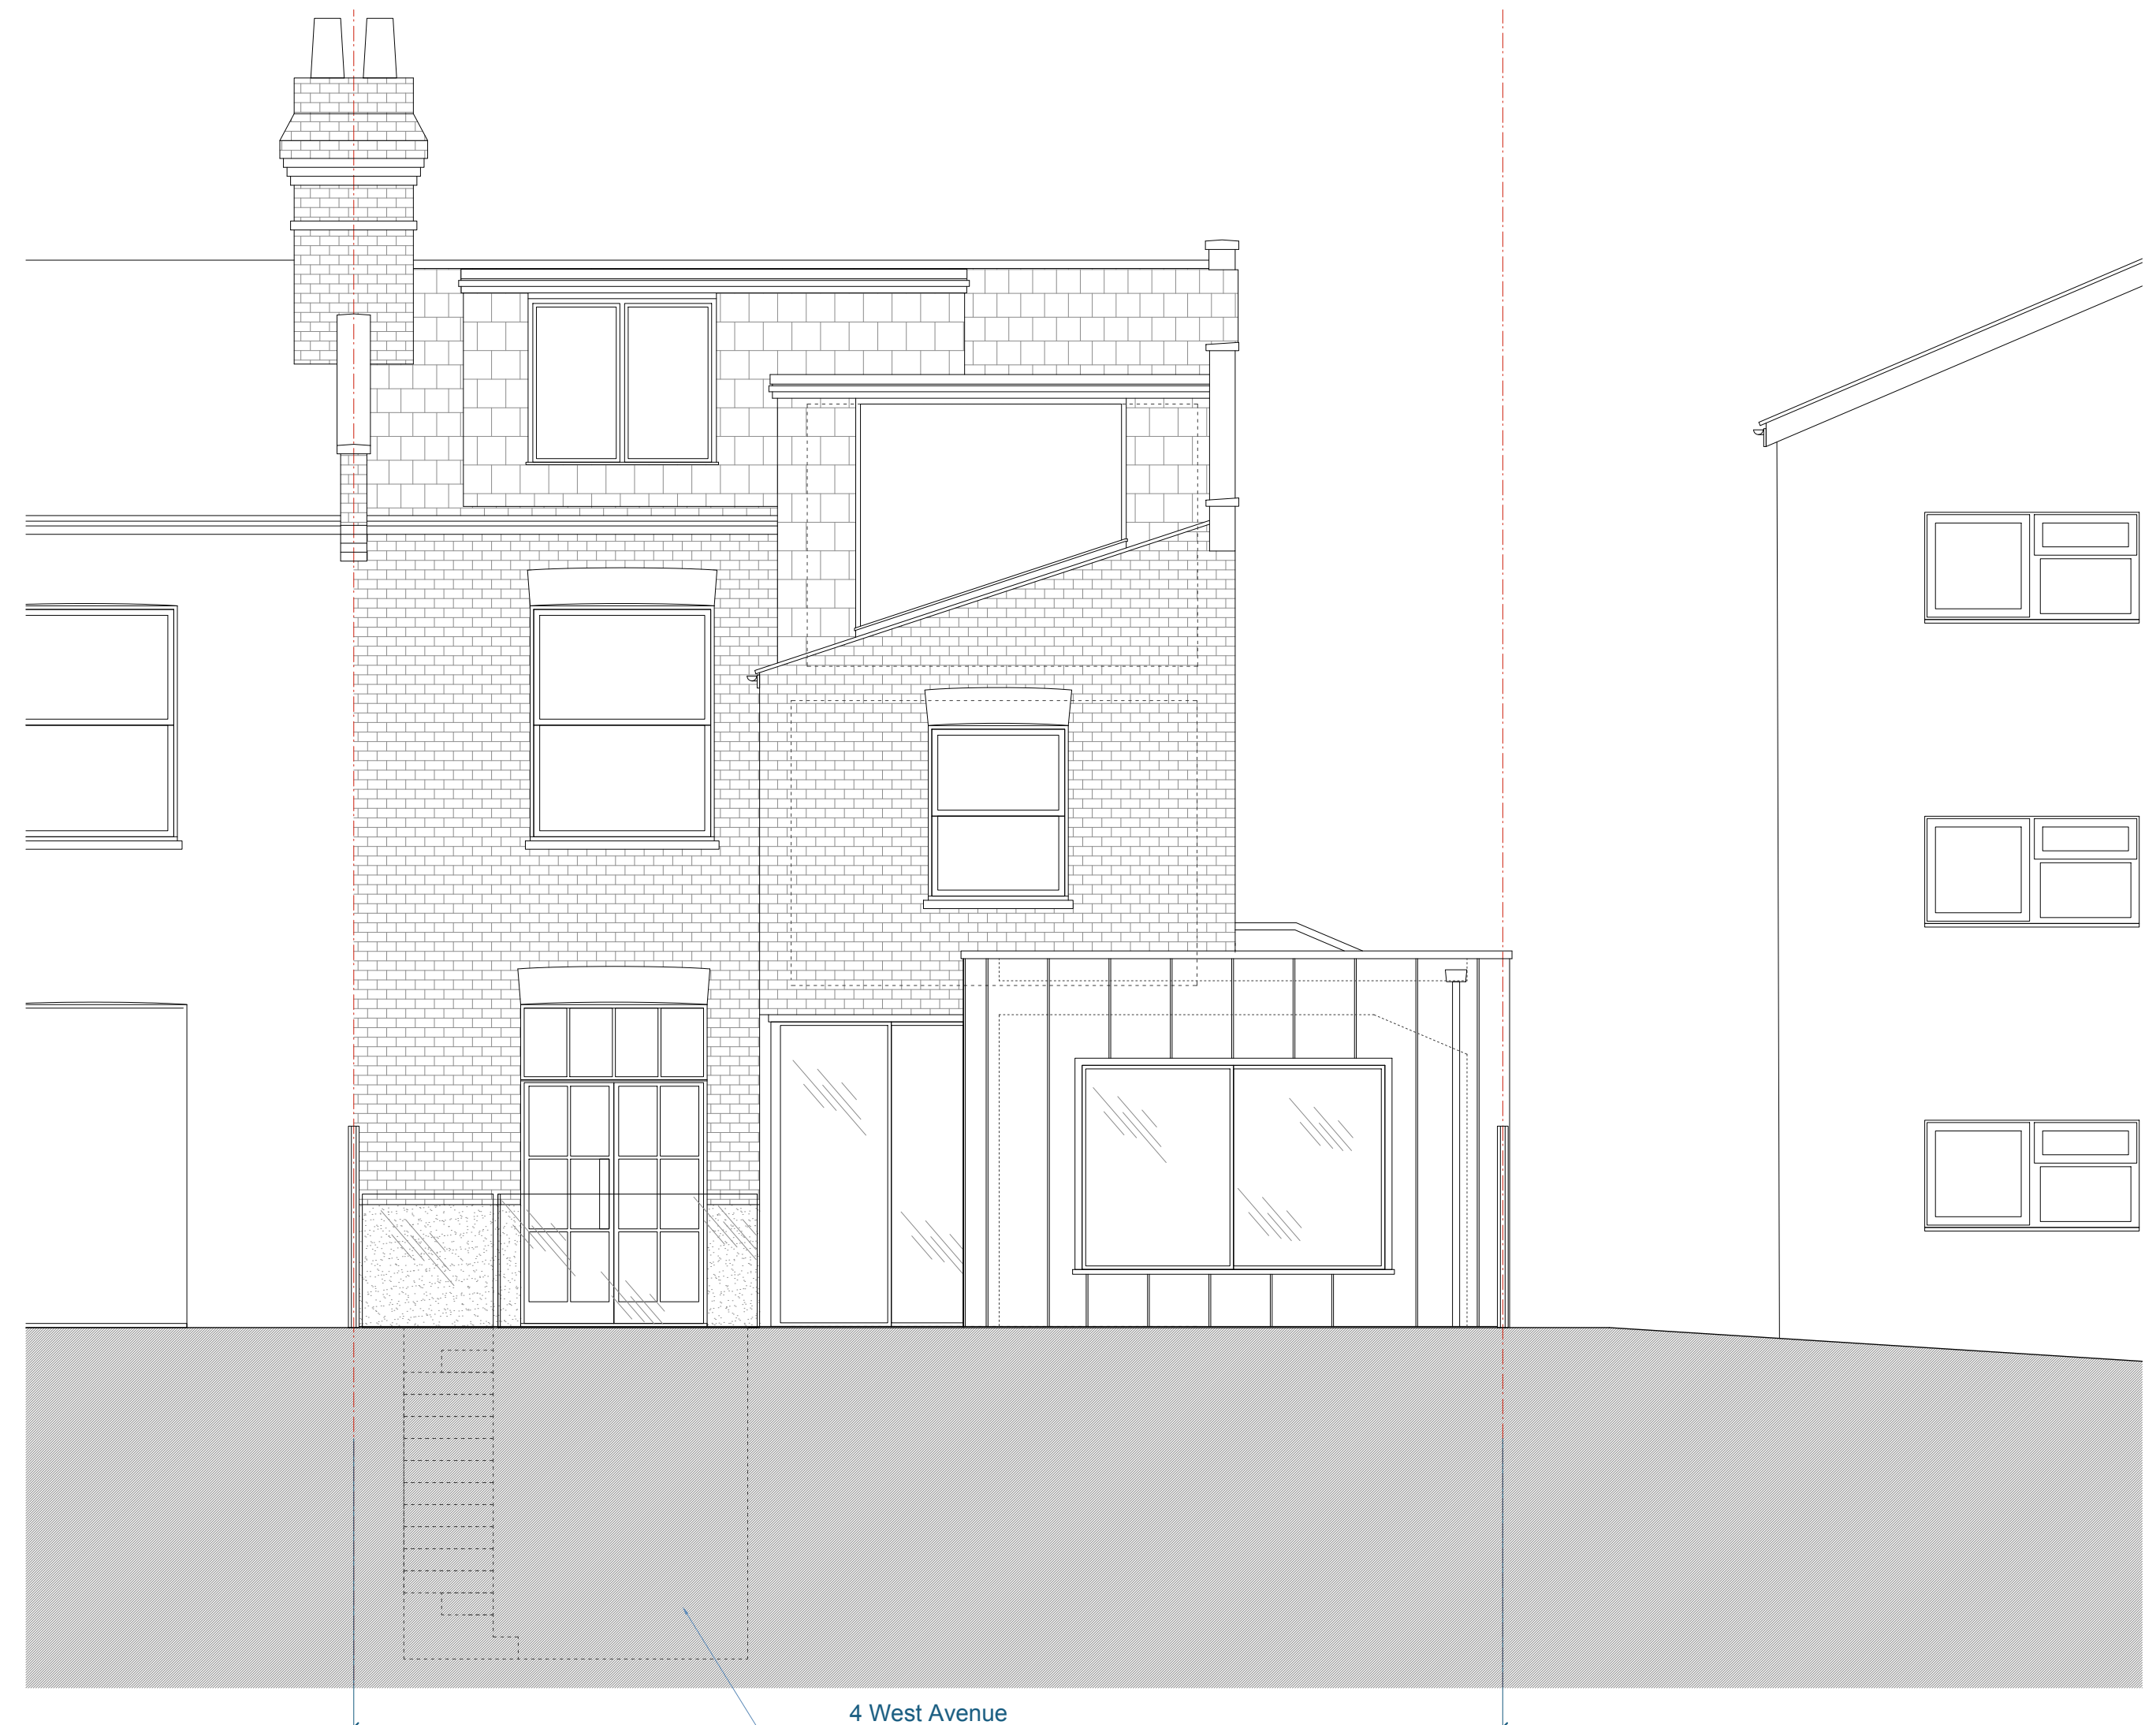


2 Proposed Rear Elevation
Scale: 1:50 @ A1 & 1:100 @ A3

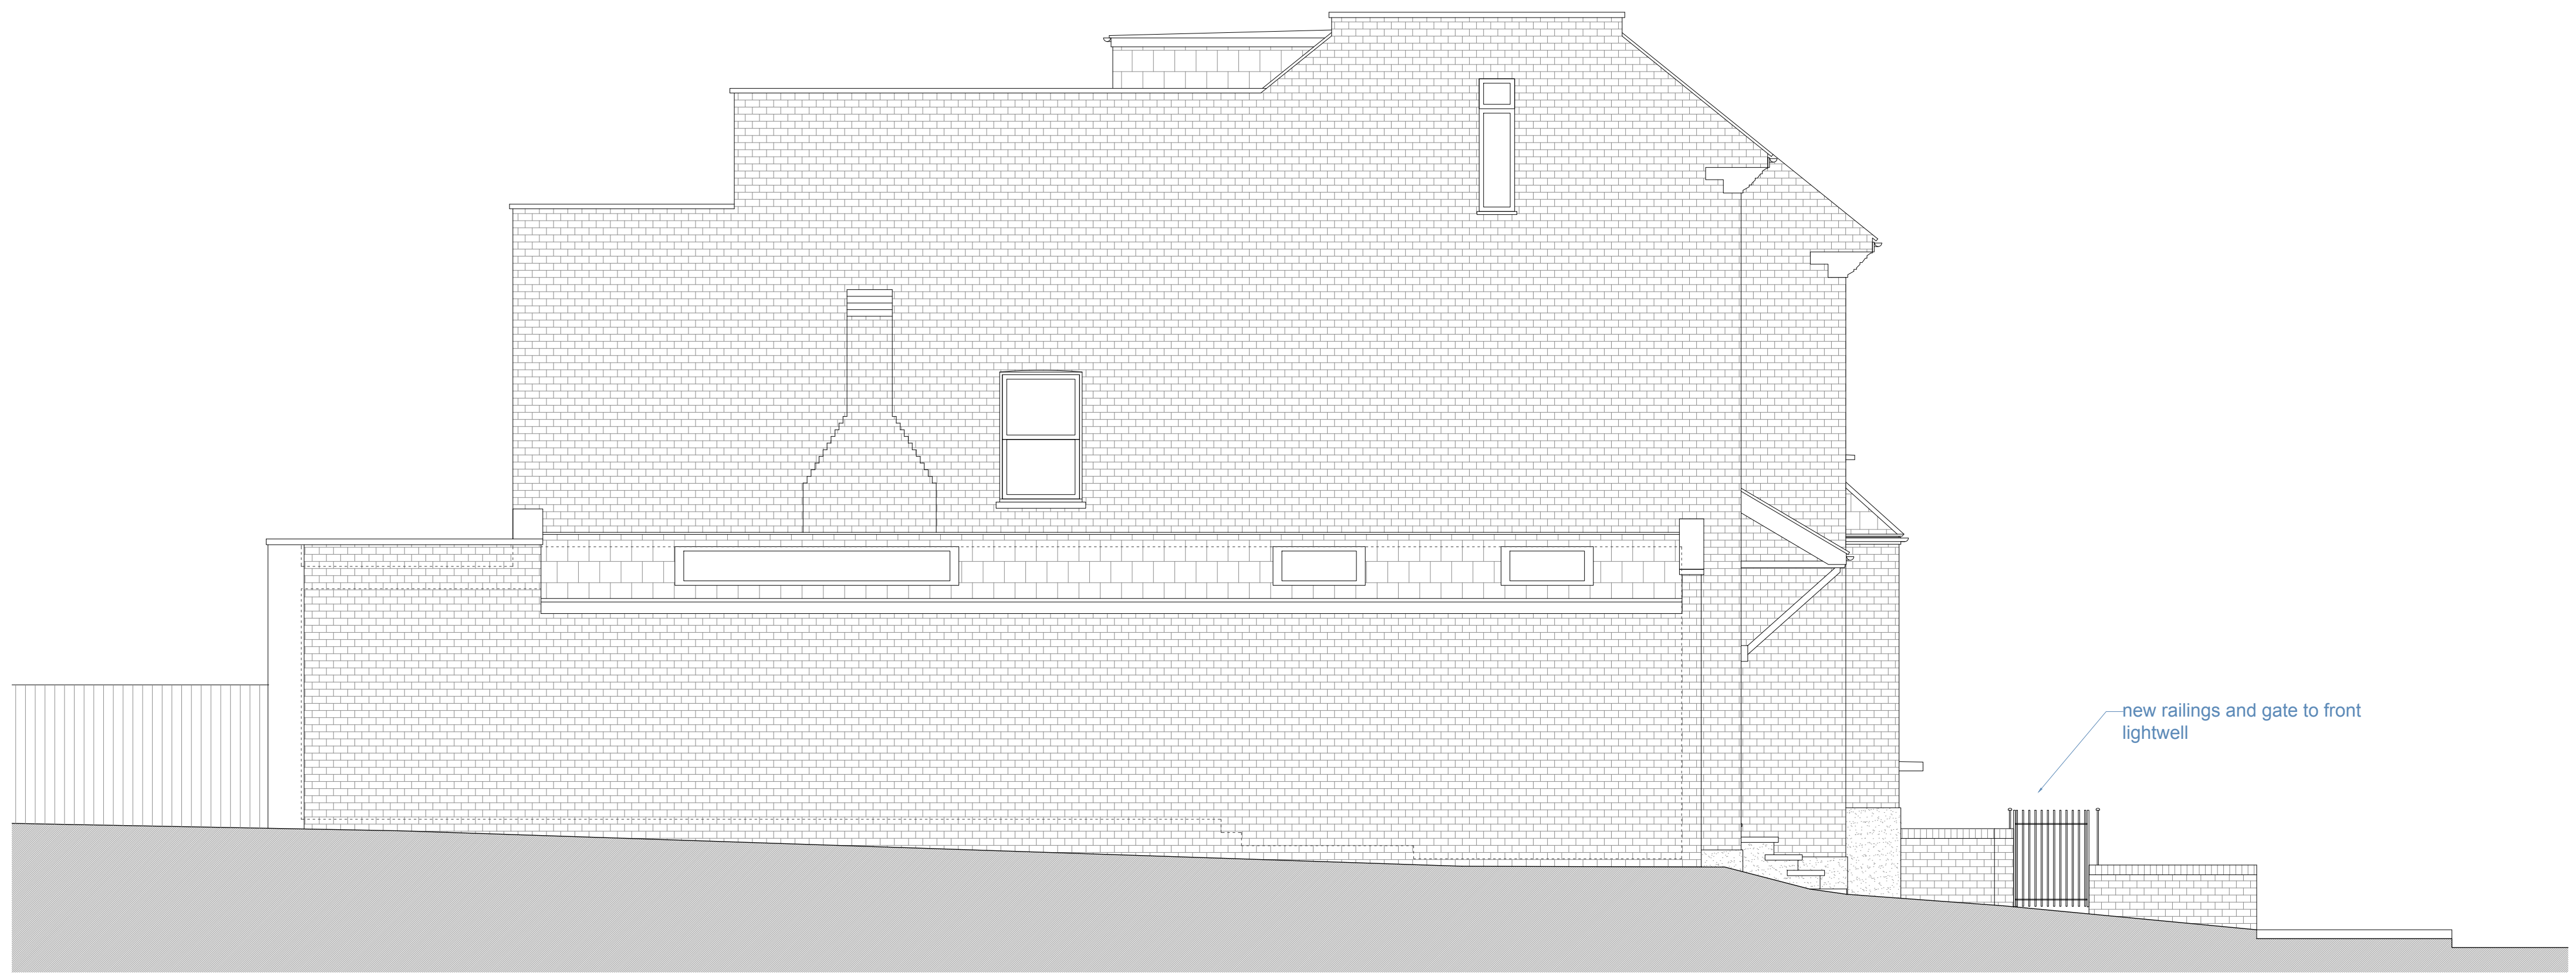

3 Proposed Flank Elevation
Scale: 1:50 @ A1 & 1:100 @ A3

Rev.	Date	Remarks
A	16/02/25	Planning

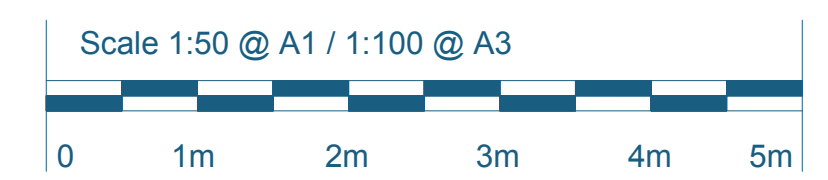

www.penningtonphillips.co.uk
Architecture Interior Design New Build Extension Refurbishment

Client:	Drawing Number: 5926/211
Project: 5926 - 4 West Avenue, E17 9QN	Revision: A
Drawing: Proposed Elevations	Date: 05/12/24
	Status: Planning