



Proposed Floor Plan

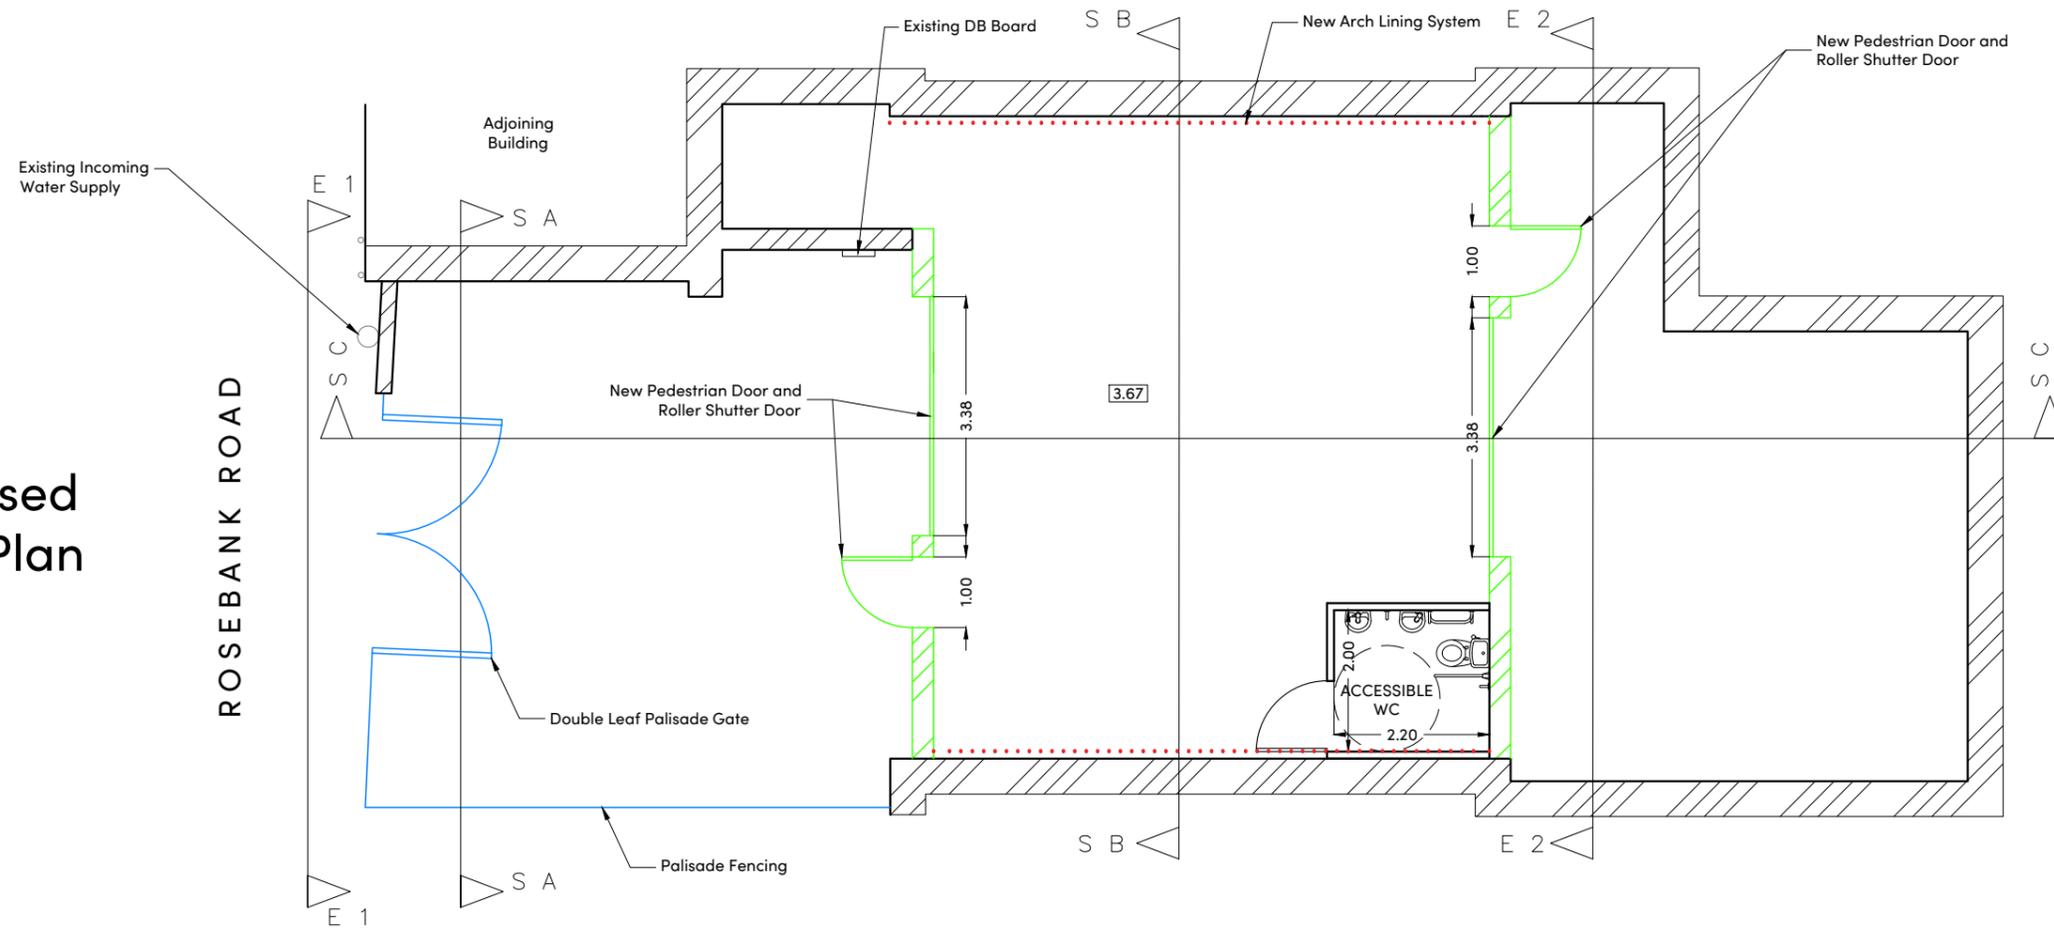

Proposed Roof Plan

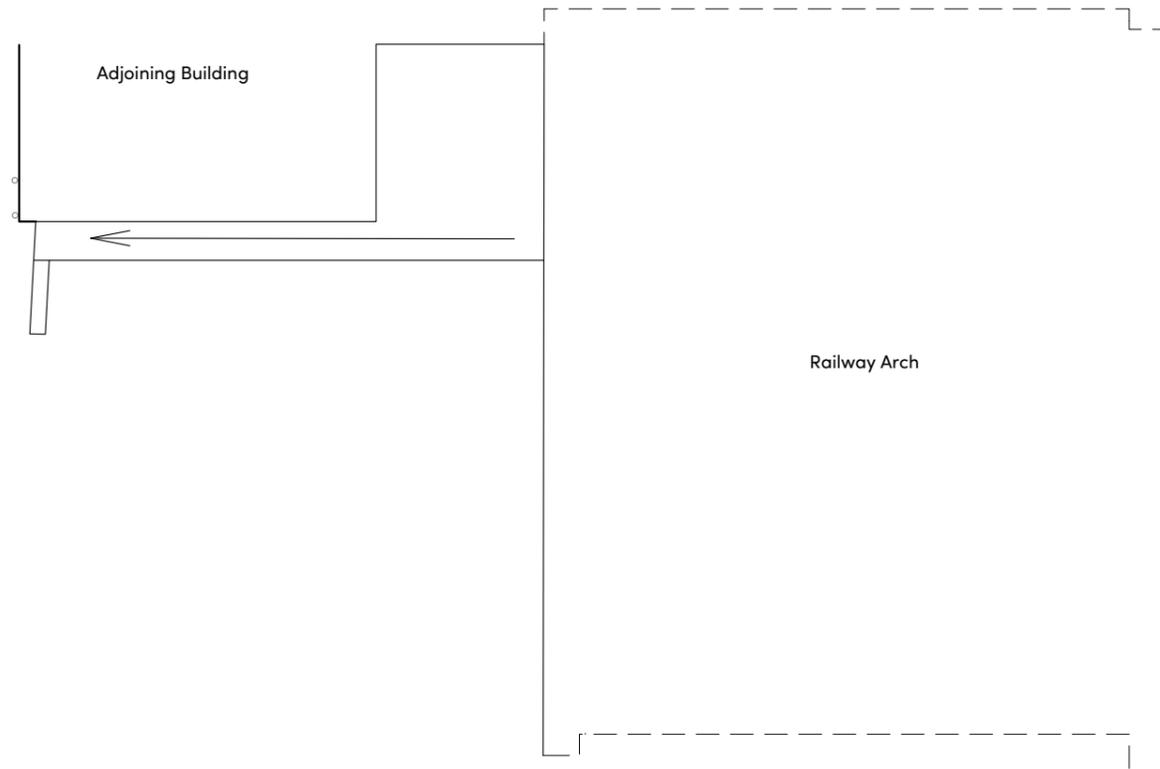

NOTES

- 1) ALL DIMENSIONS TO BE CHECKED ON SITE AND NOT SCALED FROM THIS DRAWING.
- 2) HOLLIS SHALL BE INFORMED IN WRITING OF ANY DISCREPANCIES.
- 3) ALL DIMENSIONS ARE IN METRES ONLY.
- 4) ELEVATION HAS BEEN PRODUCED BY SCALING PHOTOGRAPHY.

KEY

- PALISADE FENCING
- NEW INFILL WITH ROLLER SHUTTER AND PEDESTRIAN DOOR
- PROPOSED ROCKWELL LINING SYSTEM

REVISIONS

REV.	DATE	AMENDMENTS	INITIAL
C04	23.10.25	DRAWING UPDATED.	LM
C03	10.06.25	DRAWING UPDATED.	NH
C02	19.05.25	DRAWING UPDATED.	NH

THIS DRAWING IS FOR THE FOLLOWING PURPOSE ONLY:
 PRELIMINARY TENDER CONSTRUCTION
 SKETCH MEASURED SURVEY CONTRACT

TITLE
74 Rosebank Road Proposed Plans

CLIENT
 The Arch Co
 3rd Floor ; 140 London Wall
 Barbican
 London, EC2Y 5DN


PROJECT NAME
 74 Rosebank Road
 Walthamstow
 London
 E17 8NH

HOLLIS


3rd Floor
 138 Cheapside
 London
 EC2V 6BJ

T +44 20 7622 9555
 W hollisglobal.com


DATE	DRAWN BY			
29.04.2025	NH			
SCALE	CHECKED			
1:100 @A3	AB			
PROJECT	LINE	ORIGINATOR	VOLUME/ ZONE/REGD.	LEVEL
129205	102	HLS	00	ZZ
FILE	DISCIPLINE/ TYPE	NUMBER	STATUS	REVISION
DR	B	10290	A1	C02

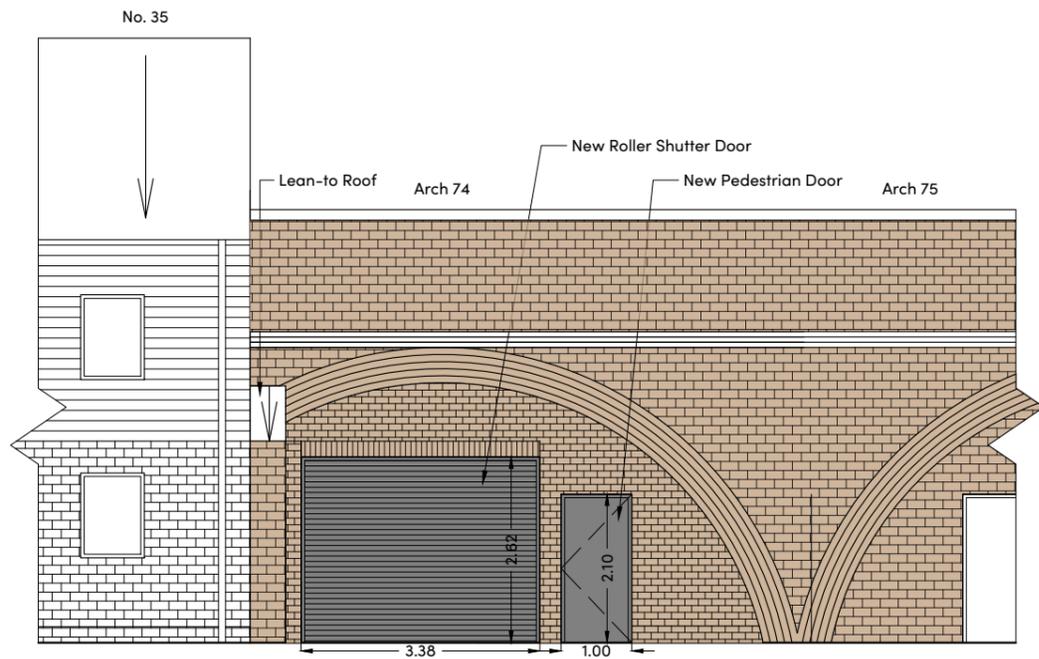


Proposed Elevation 1

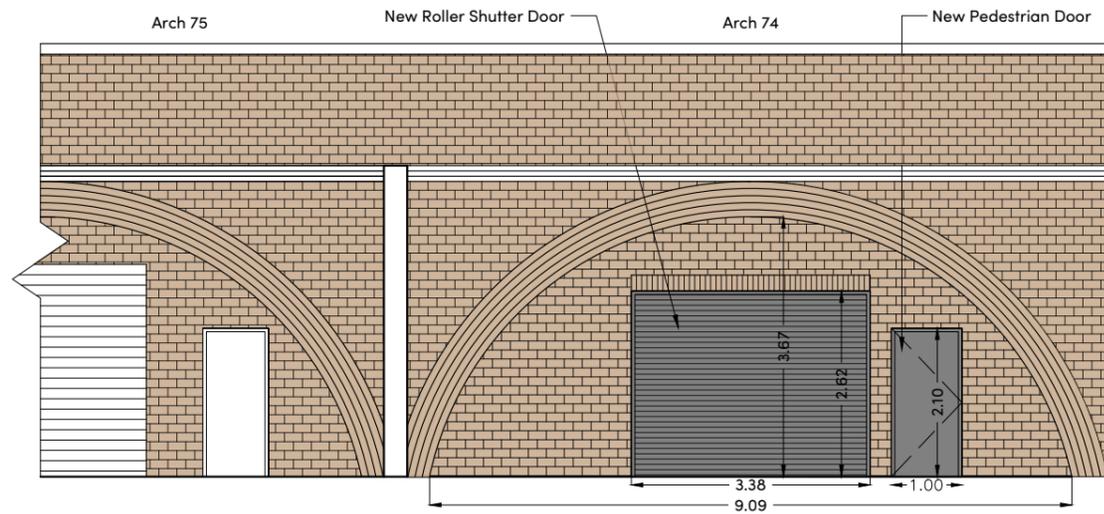


Proposed Elevation 2

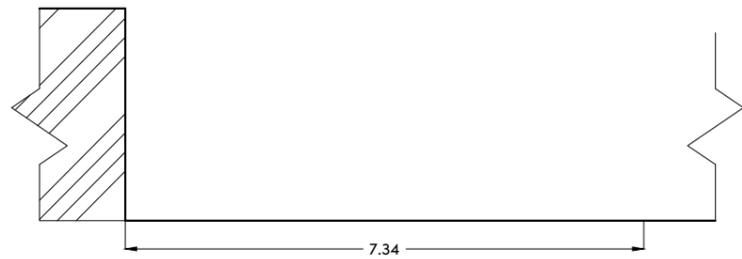

Proposed Section A

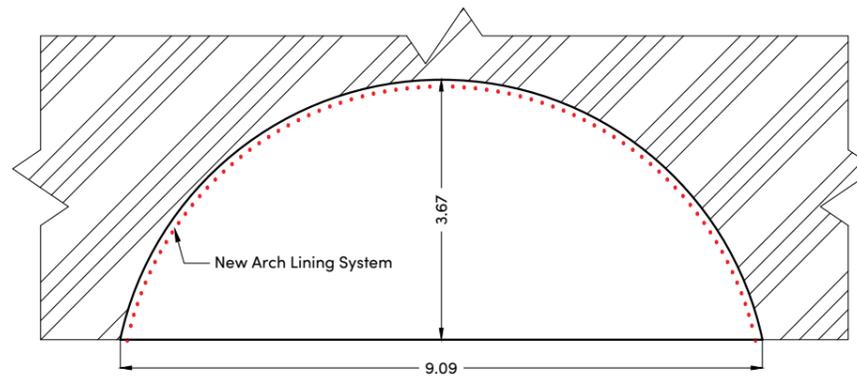

Proposed Section B

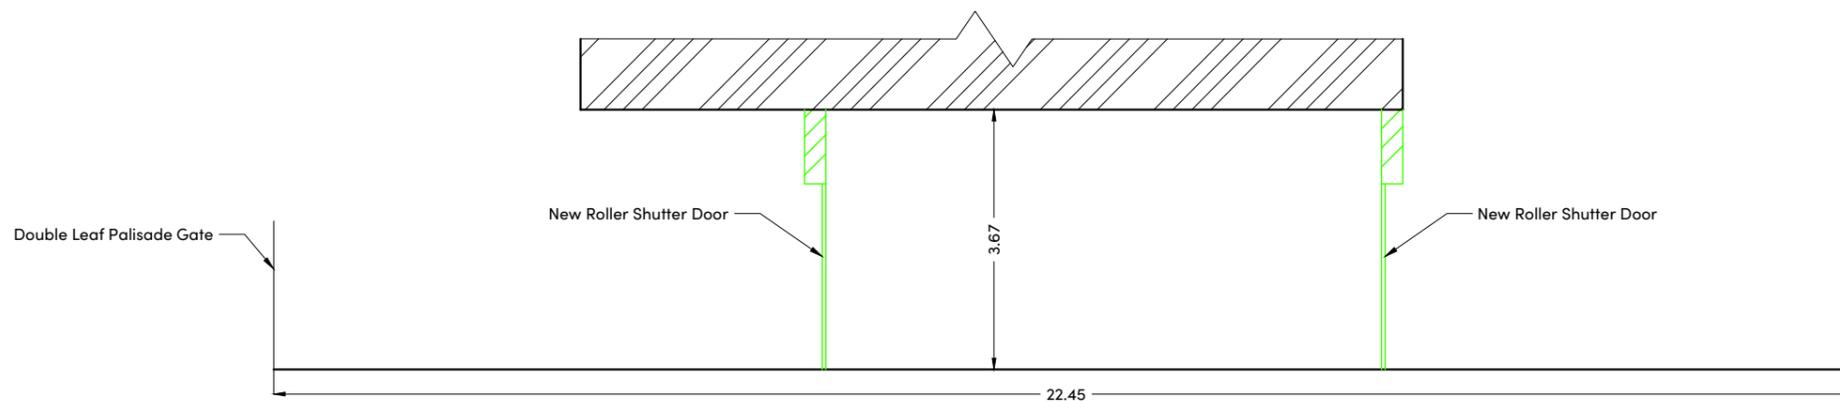

Proposed Section C



NOTES

- 1) ALL DIMENSIONS TO BE CHECKED ON SITE AND NOT SCALED FROM THIS DRAWING.
- 2) HOLLIS SHALL BE INFORMED IN WRITING OF ANY DISCREPANCIES.
- 3) ALL DIMENSIONS ARE IN METRES ONLY.
- 4) ELEVATION HAS BEEN PRODUCED BY SCALING PHOTOGRAPHY.

KEY

- PALISADE FENCING
- NEW INFILL WITH ROLLER SHUTTER AND PEDESTRIAN DOOR
- - - - PROPOSED ROCKWELL LINING SYSTEM

REVISIONS

REV.	DATE	AMENDMENTS	INITIAL
C04	23.10.25	DRAWING UPDATED.	LM
C03	10.06.25	DRAWING UPDATED.	NH
C02	19.05.25	DRAWING UPDATED.	NH

THIS DRAWING IS FOR THE FOLLOWING PURPOSE ONLY:
 PRELIMINARY TENDER CONSTRUCTION
 SKETCH MEASURED SURVEY CONTRACT

TITLE
 74 Rosebank Road
 Proposed Elevations & Sections

CLIENT
 The Arch Co
 3rd Floor ; 140 London Wall
 Barbican
 London, EC2Y 5DN

PROJECT NAME
 74 Rosebank Road
 Walthamstow
 London
 E17 8NH

HOLLIS
 3rd Floor
 138 Cheapside
 London
 EC2V 6BJ
 T +44 20 7622 9555
 W hollisglobal.com

DATE	DRAWN BY			
29.04.2025	NH			
SCALE	CHECKED			
1:100	AB			
PROJECT	LINE	ORIGINATOR	VOLUME/ ZONE/REDD	LEVEL
129205	102	HLS	00	ZZ
FILE	DISCIPLINE/ TYPE	NUMBER	STATUS	REVISION
DR	B	10290	A1	C02