


**KEY**

- Floating Resident's Parking Bay
- Car Club Parking Bay
- Disabled Parking Bay
- Extension to the existing parking bay
- Footway, Build-out and Bus Boarder  
PCC paving Construction or Reinstatement
- Rain Garden
- Continuous crossing
- Pedestrian and cycle shared space
- Blue Surface across junction
- Proposed segregated cycle lanes
- 500 Dutch Kerb

**NOTE:**  
All dimensions are in meters unless stated otherwise

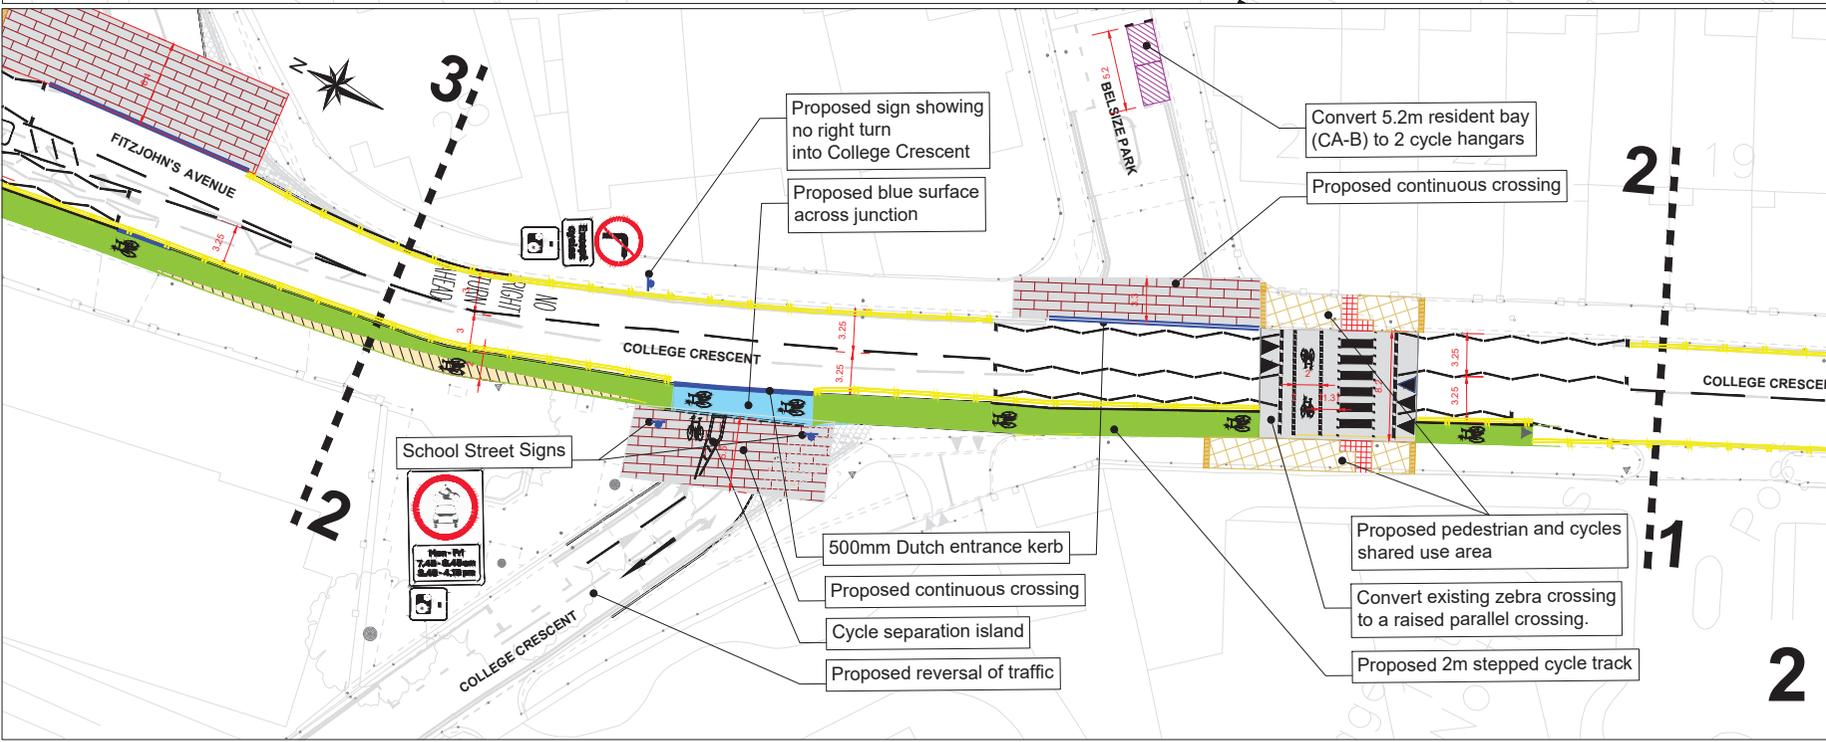

Rev	By	Date	Amendments

**Camden**

Design Team  
Transport Strategy Service  
London Borough of Camden  
5 Pancras Square  
Tel 020 7974 5551, Fax 020 7974 6952  
DX 2106 Euston, Minicom 020 7974 6866

Project  
**FITZJOHN AVENUE  
ROAD SAFETY AND CYCLING  
IMPROVEMENT SCHEME**

Drawing Title  
**PRELIMINARY DESIGN  
SHEETS 1&2**



Scale <b>SHEETS 1&amp;2</b>	Date <b>APRIL 2025</b>
Drawn By HB	File Ref
Checked By HD	Dwg Name

Drawing Location  
T:\Cptl\_Schms\2018-19\C & N\Fitzjohns Avenue

Drawing Number  
TS/24-25/FA/PD-0100-0001

Rev **D**



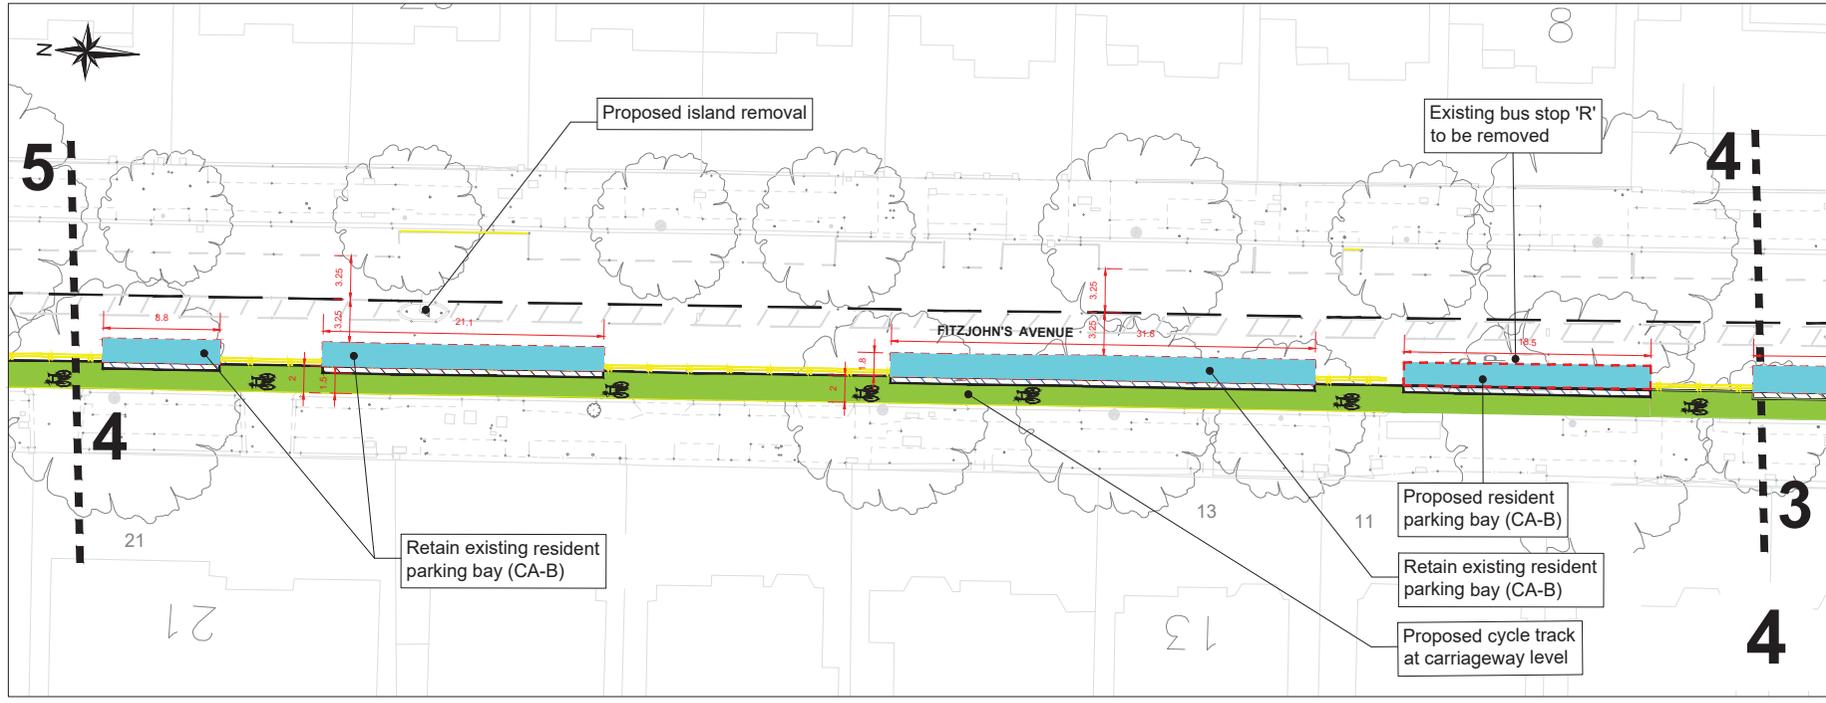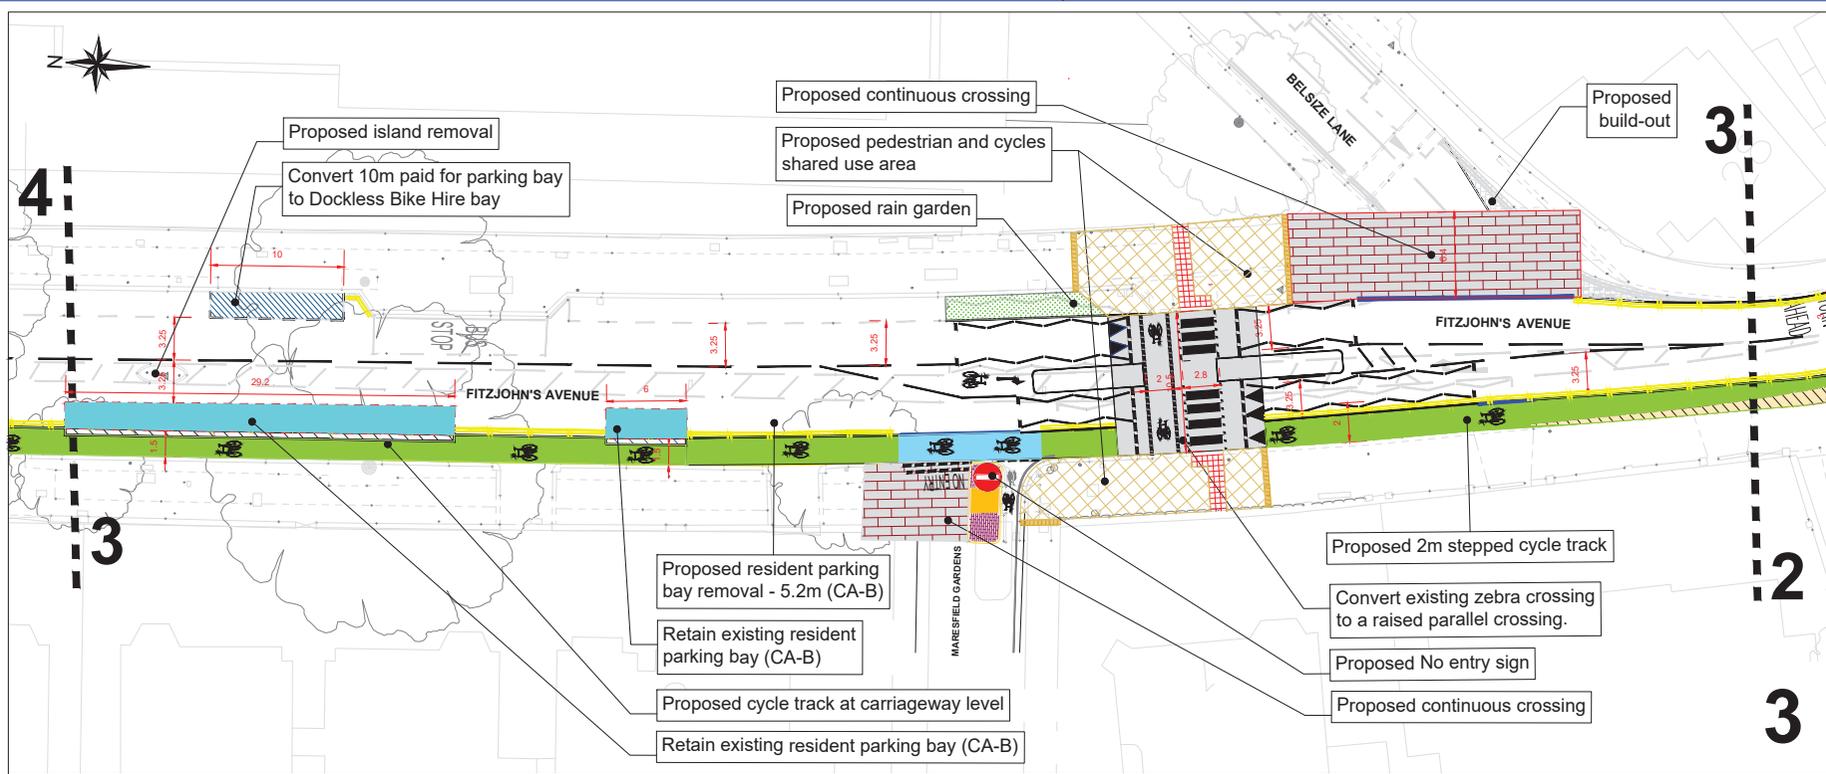

**KEY**

- Floating Resident's Parking Bay
- Car Club Parking Bay
- Disabled Parking Bay
- Extension to the existing parking bay
- Footway, Build-out and Bus Boarder PCC paving Construction or Reinstatement
- Rain Garden
- Continuous crossing
- Pedestrian and cycle shared space
- Blue Surface across junction
- Proposed segregated cycle lanes
- 500 Dutch Kerb

**NOTE:**  
All dimensions are in meters unless stated otherwise

Rev	By	Date	Amendments

**Camden**  
Design Team  
Transport Strategy Service  
London Borough of Camden  
5 Pancras Square  
Tel 020 7974 5551, Fax 020 7974 6952  
DX 2106 Euston, Minicom 020 7974 6866

Project  
**FITZJOHN AVENUE  
ROAD SAFETY AND CYCLING  
IMPROVEMENT SCHEME**

Drawing Title  
**PRELIMINARY DESIGN  
SHEETS 3&4**



Scale 1 : 200@ A1	Date APRIL 2025
Drawn By HB	File Ref
Checked By HD	Dwg Name

Drawing Location  
T:\Cptl\_Schms\2018-19\C & N\Fitzjohns Avenue

Drawing Number  
TS/24-25/FA/PA-0100-0002

Rev **D**



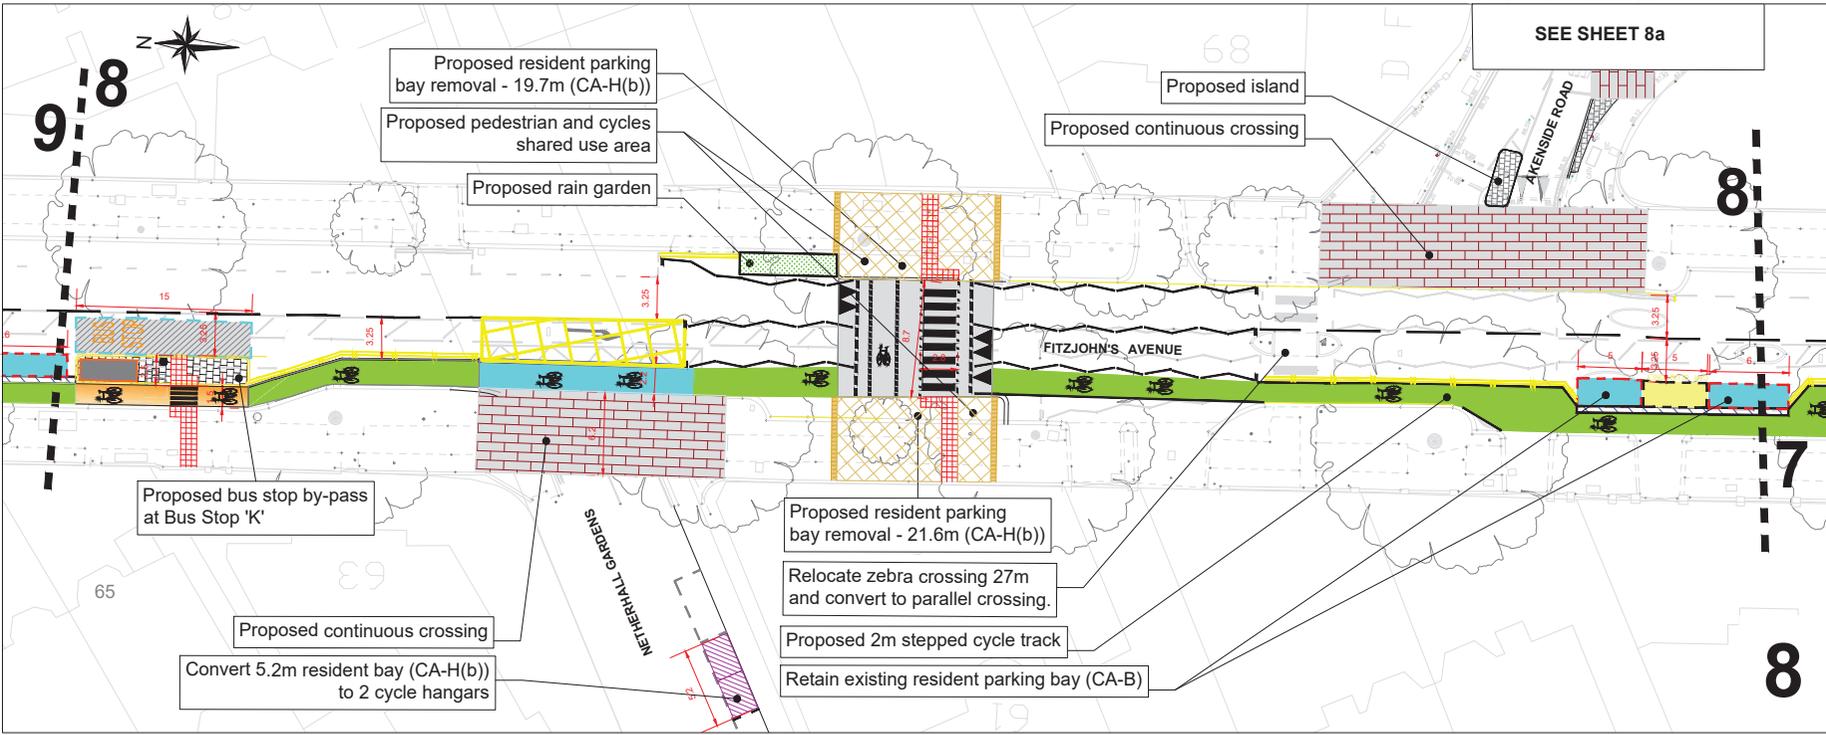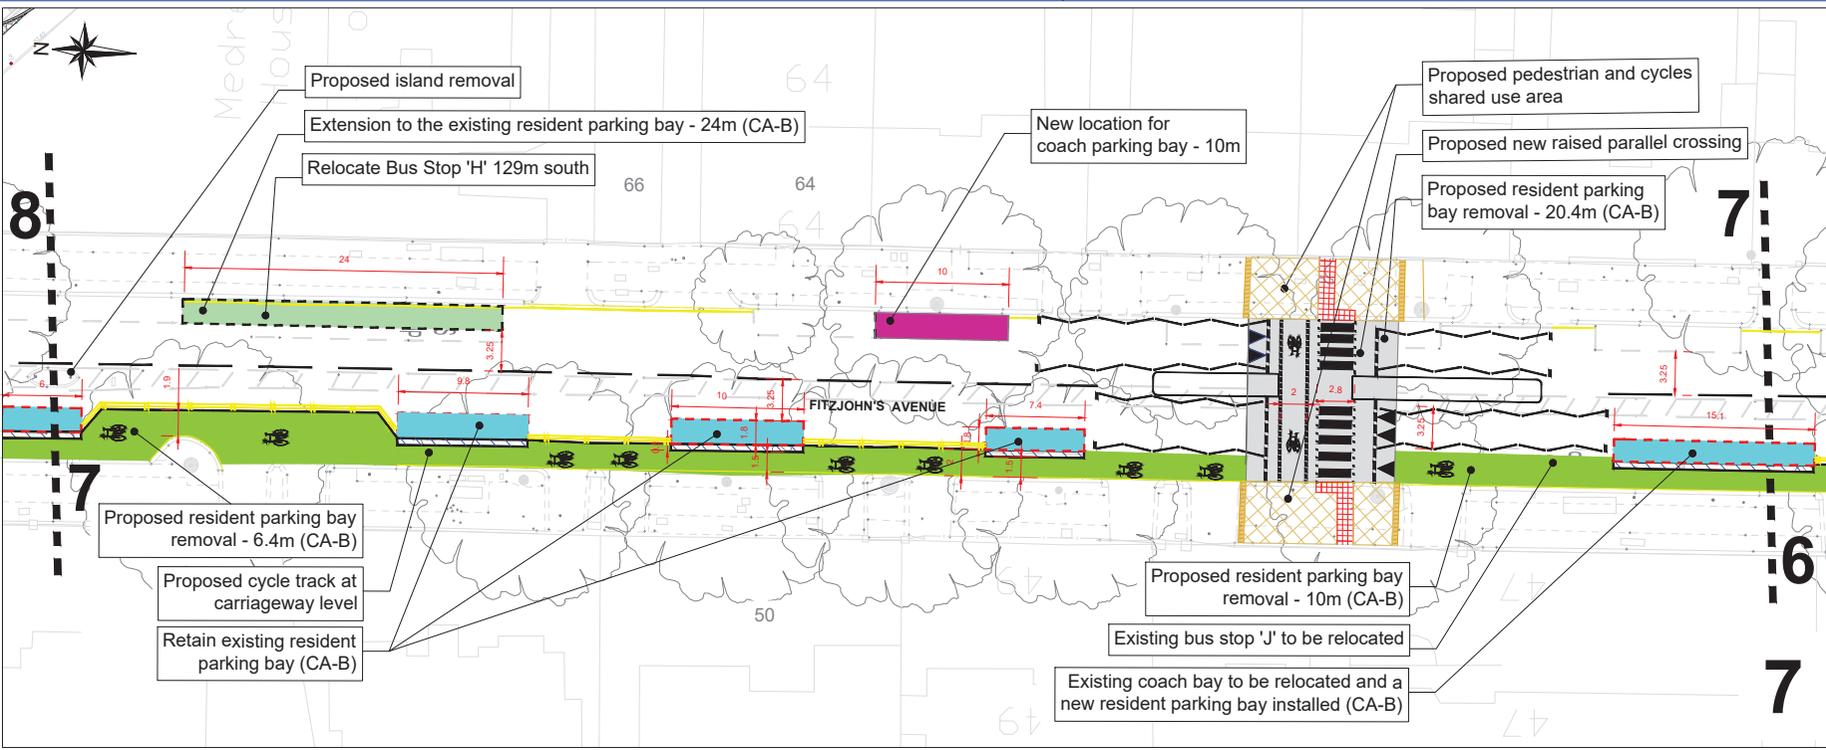

**KEY**

- Floating Resident's Parking Bay
- Car Club Parking Bay
- Disabled Parking Bay
- Extension to the existing parking bay
- Footway, Build-out and Bus Boarder PCC paving Construction or Reinstatement
- Rain Garden
- Continuous crossing
- Pedestrian and cycle shared space
- Blue Surface across junction
- Proposed segregated cycle lanes
- 500 Dutch Kerb

**NOTE:**  
All dimensions are in meters unless stated otherwise

Rev	By	Date	Amendments


**Camden**  
 Design Team  
 Transport Strategy Service  
 London Borough of Camden  
 5 Pancras Square  
 Tel 020 7974 5551, Fax 020 7974 6952  
 DX 2106 Euston, Minicom 020 7974 6866

Project: **FITZJOHN AVENUE ROAD SAFETY AND CYCLING IMPROVEMENT SCHEME**

Drawing Title: **PRELIMINARY DESIGN SHEETS 7&8**

Scale: 1 : 200@ A1	Date: APRIL 2025
Drawn By: HB	File Ref:
Checked By: HD	Dwg Name:
Drawing Location: T:\Cpl_Schms\2018-19\C & N\Fitzjohns Avenue	
Drawing Number: TS/24-25/FA/PD-0100-0004	Rev: <b>D</b>




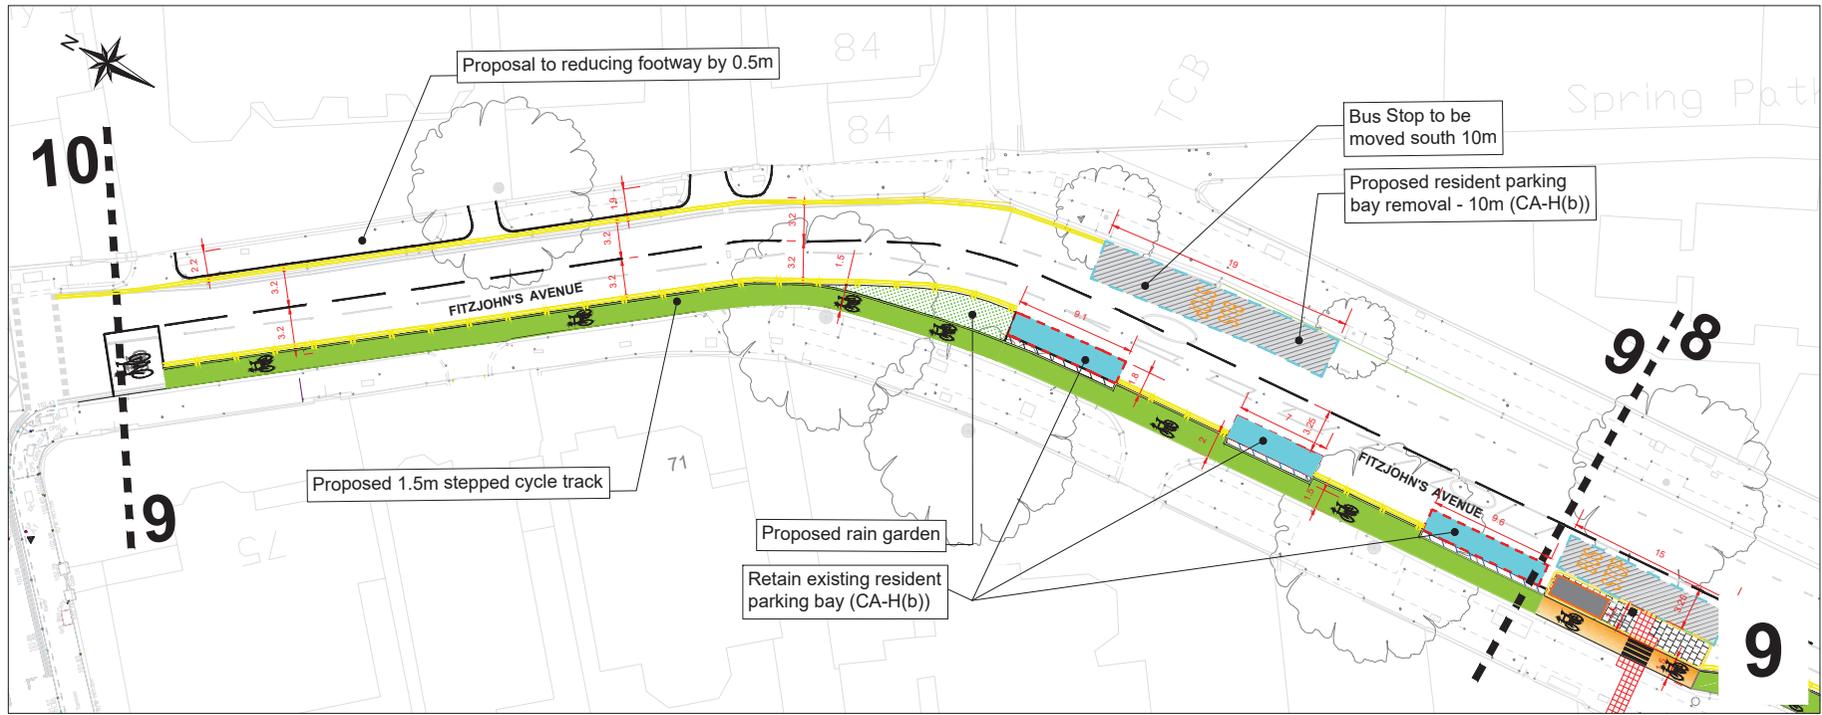

**KEY**

- Floating Resident's Parking Bay
- Car Club Parking Bay
- Disabled Parking Bay
- Extension to the existing parking bay
- Footway, Build-out and Bus Boarder  
PCG paving Construction or Reinstatement
- Rain Garden
- Continuous crossing
- Pedestrian and cycle shared space
- Blue Surface across junction
- Proposed segregated cycle lanes
- 500 Dutch Kerb

**NOTE:**  
All dimensions are in meters unless stated otherwise

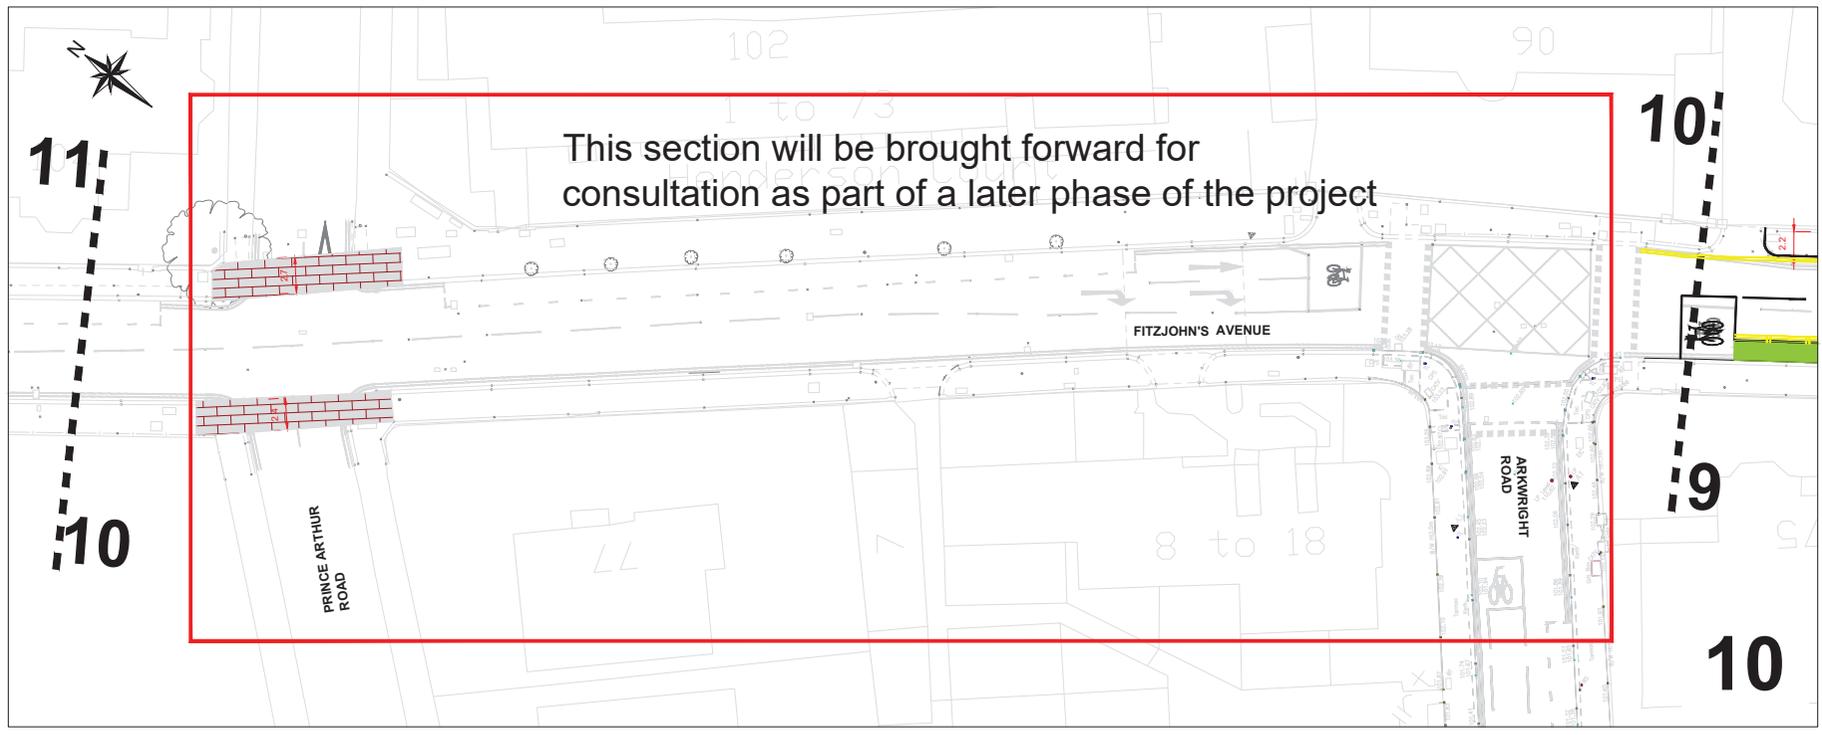

Rev	By	Date	Amendments

**Camden**  
Design Team  
Transport Strategy Service  
London Borough of Camden  
5 Pancras Square  
Tel 020 7974 5551, Fax 020 7974 6952  
DX 2106 Euston, Minicom 020 7974 6866



Project  
**FITZJOHN AVENUE  
ROAD SAFETY AND CYCLING  
IMPROVEMENT SCHEME**

Drawing Title  
**PRELIMINARY DESIGN  
SHEETS 9 & 10**

Scale <b>1 : 200@ A1</b>	Date <b>APRIL 2025</b>
Drawn By <b>HB</b>	File Ref
Checked By <b>HD</b>	Dwg Name

Drawing Location  
T:\Cptl\_Schms\2018-19\IC & N\Fitzjohns Avenue  
Drawing Number  
**TS/24-25/FA/PD-0100-0005**

Rev **C**

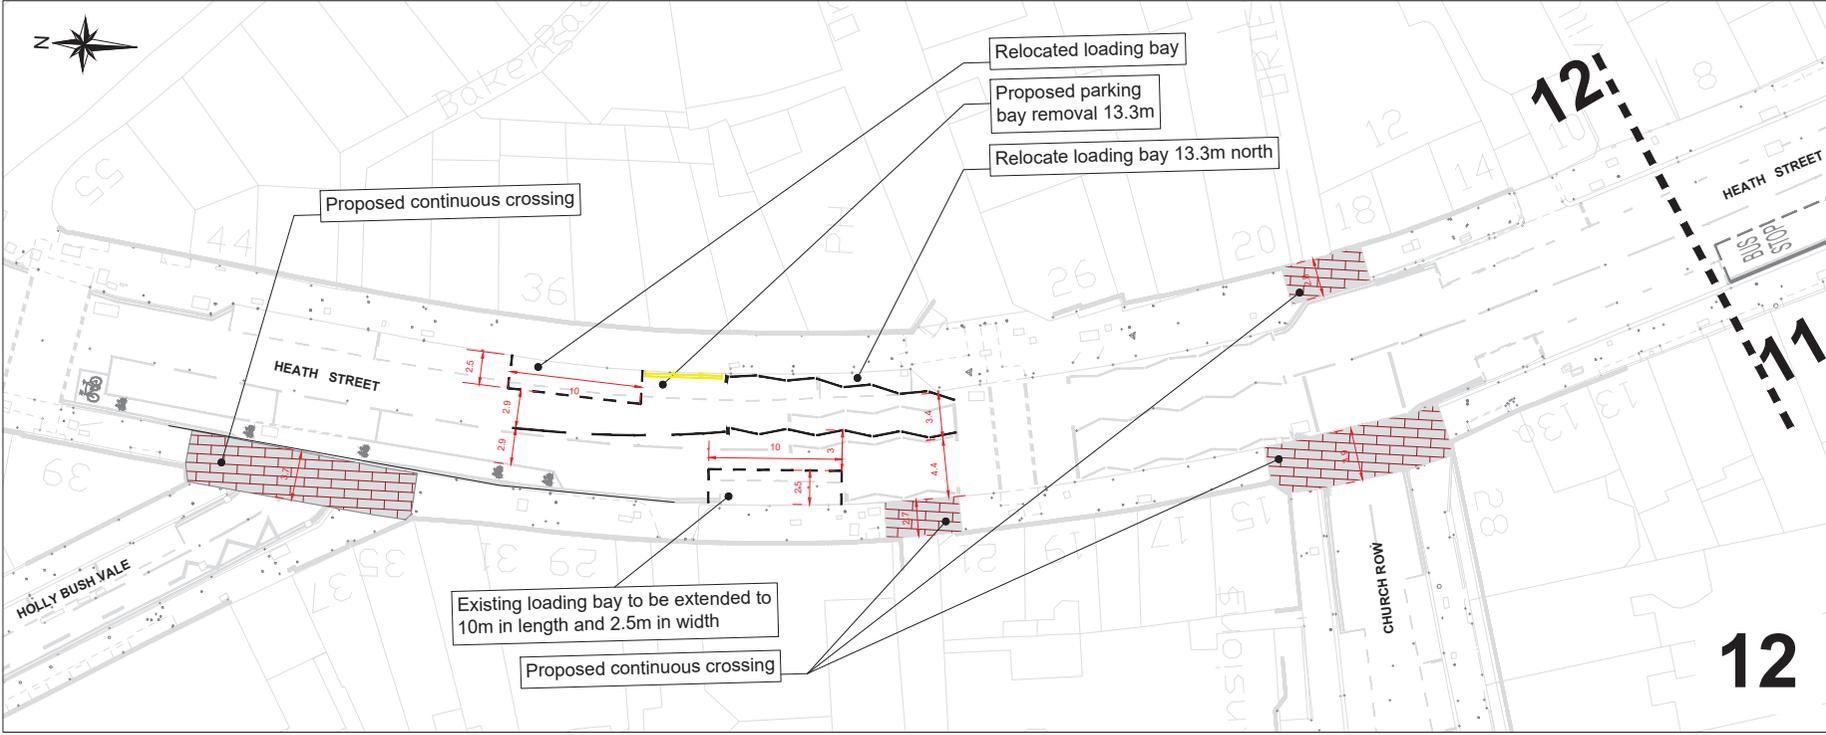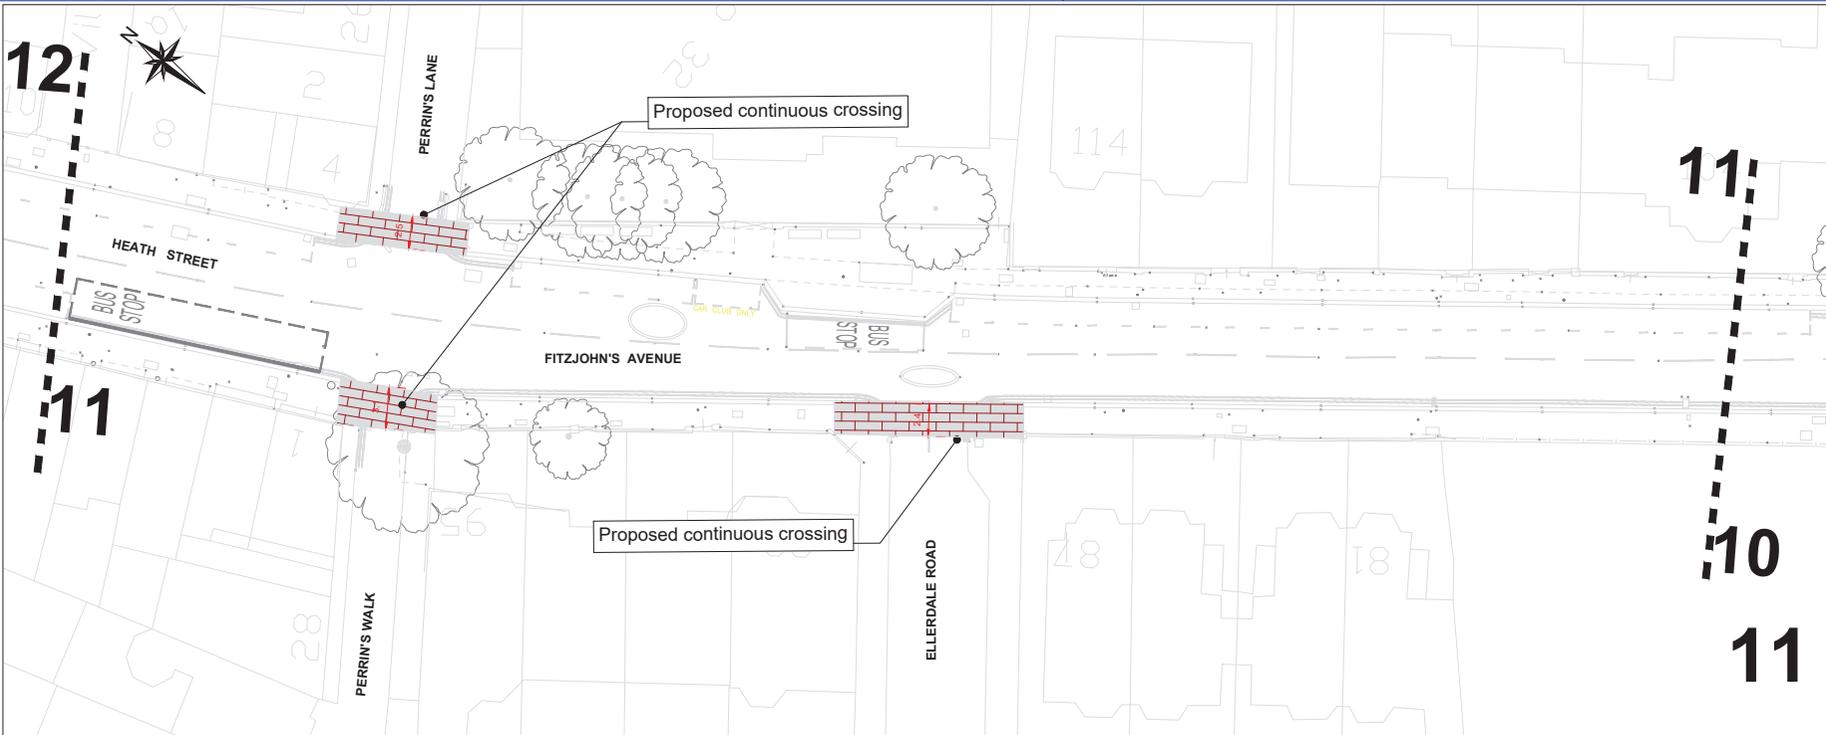

**KEY**

- Floating Resident's Parking Bay
- Car Club Parking Bay
- Disabled Parking Bay
- Extension to the existing parking bay
- Footway, Build-out and Bus Boarder  
PCC paving Construction or Reinstatement
- Rain Garden
- Continuous crossing
- Pedestrian and cycle shared space
- Blue Surface across junction
- Proposed segregated cycle lanes
- 500 Dutch Kerb

**NOTE:**  
All dimensions are in meters unless stated otherwise

Rev	By	Date	Amendments

**Camden**  
 Design Team  
 Transport Strategy Service  
 London Borough of Camden  
 5 Pancras Square  
 Tel 020 7974 5551, Fax 020 7974 6952  
 DX 2106 Euston, Minicom 020 7974 6866

Project  
**FITZJOHN AVENUE  
 ROAD SAFETY AND CYCLING  
 IMPROVEMENT SCHEME**

Drawing Title  
**PRELIMINARY DESIGN**

Scale 1 : 200@ A1	Date APRIL 2025
Drawn By HB	File Ref
Checked By HD	Dwg Name
Drawing Location T:\Cptl_Schms\2018-19\C & N\Fitzjohns Avenue	Rev D
Drawing Number TS/24-25/FA/PD-0100-0006	