


This map is reproduced from Ordnance Survey material with the permission of Ordnance Survey on behalf of the Controller of Her Majesty's Stationery Office © Crown copyright. Unauthorised reproduction infringes Crown copyright and may lead to prosecution or civil proceedings. London Borough of Croydon. Licence No. 100017680. 2021

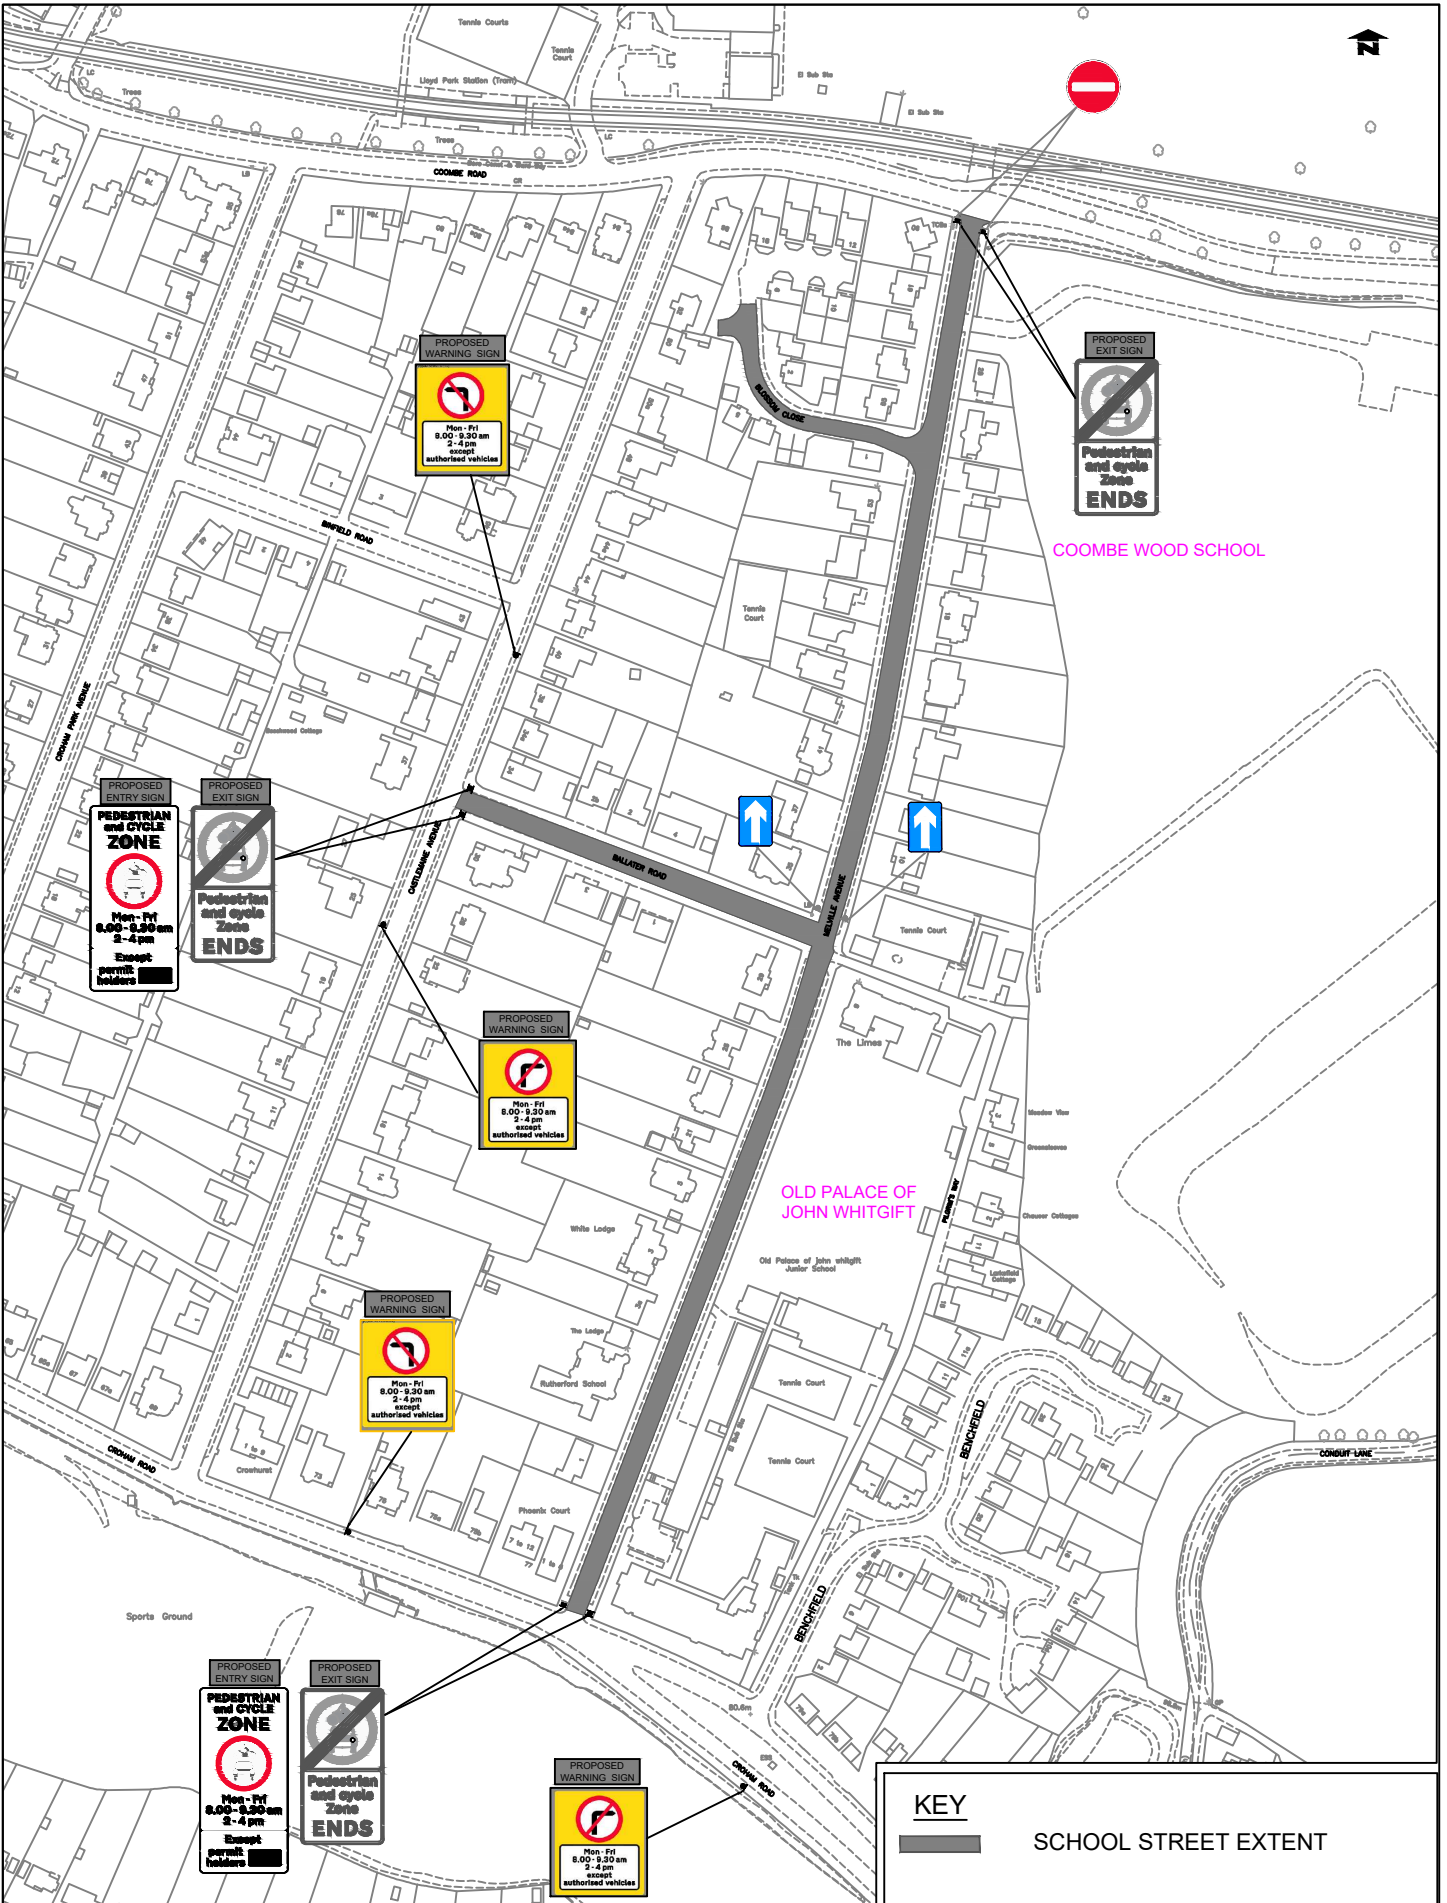

This map is reproduced from Ordnance Survey material with the permission of Ordnance Survey on behalf of the Controller of Her Majesty's Stationery Office © Crown copyright. Unauthorised reproduction infringes Crown copyright and may lead to prosecution or civil proceedings. London Borough of Croydon. Licence No. 100017680. 2021




THIS MAP IS REPRODUCED FROM ORDINANCE SURVEY MATERIAL WITH THE PERMISSION OF ORDINANCE SURVEY ON BEHALF OF THE CONTROLLER OF HER MAJESTY'S STATIONERY OFFICE. CROWN COPYRIGHT. UNAUTHORISED REPRODUCTION INFRINGES CROWN COPYRIGHT AND MAY LEAD TO PROSECUTION OR CIVIL PROCEEDINGS. LONDON: BERNARD'S, 2018. LICENSE NO. 100017890, 2018

KEY:	
	- Proposed sign
	- Existing sign
	- Existing Electrical Post
	- School Pedestrian Zone


JOB NAME SCHOOL PEDESTRIAN ZONES			
DRAWING TITLE ST JOHN'S CHURCH OF ENGLAND PRIMARY SPRING PARK ROAD			
DESIGNER MW	VERIFIED TH	SCALE AT A4 NTS	DATE 12/04/2022

Sustainable Communities Highways & Parking Service DIRECTOR - STEVE ILES
HIGHWAY IMPROVEMENTS

DRAWING NO CRY-SPZ-StJohn's-001	REVISION -
STATUS For Consultation	
 www.croydon.gov.uk	

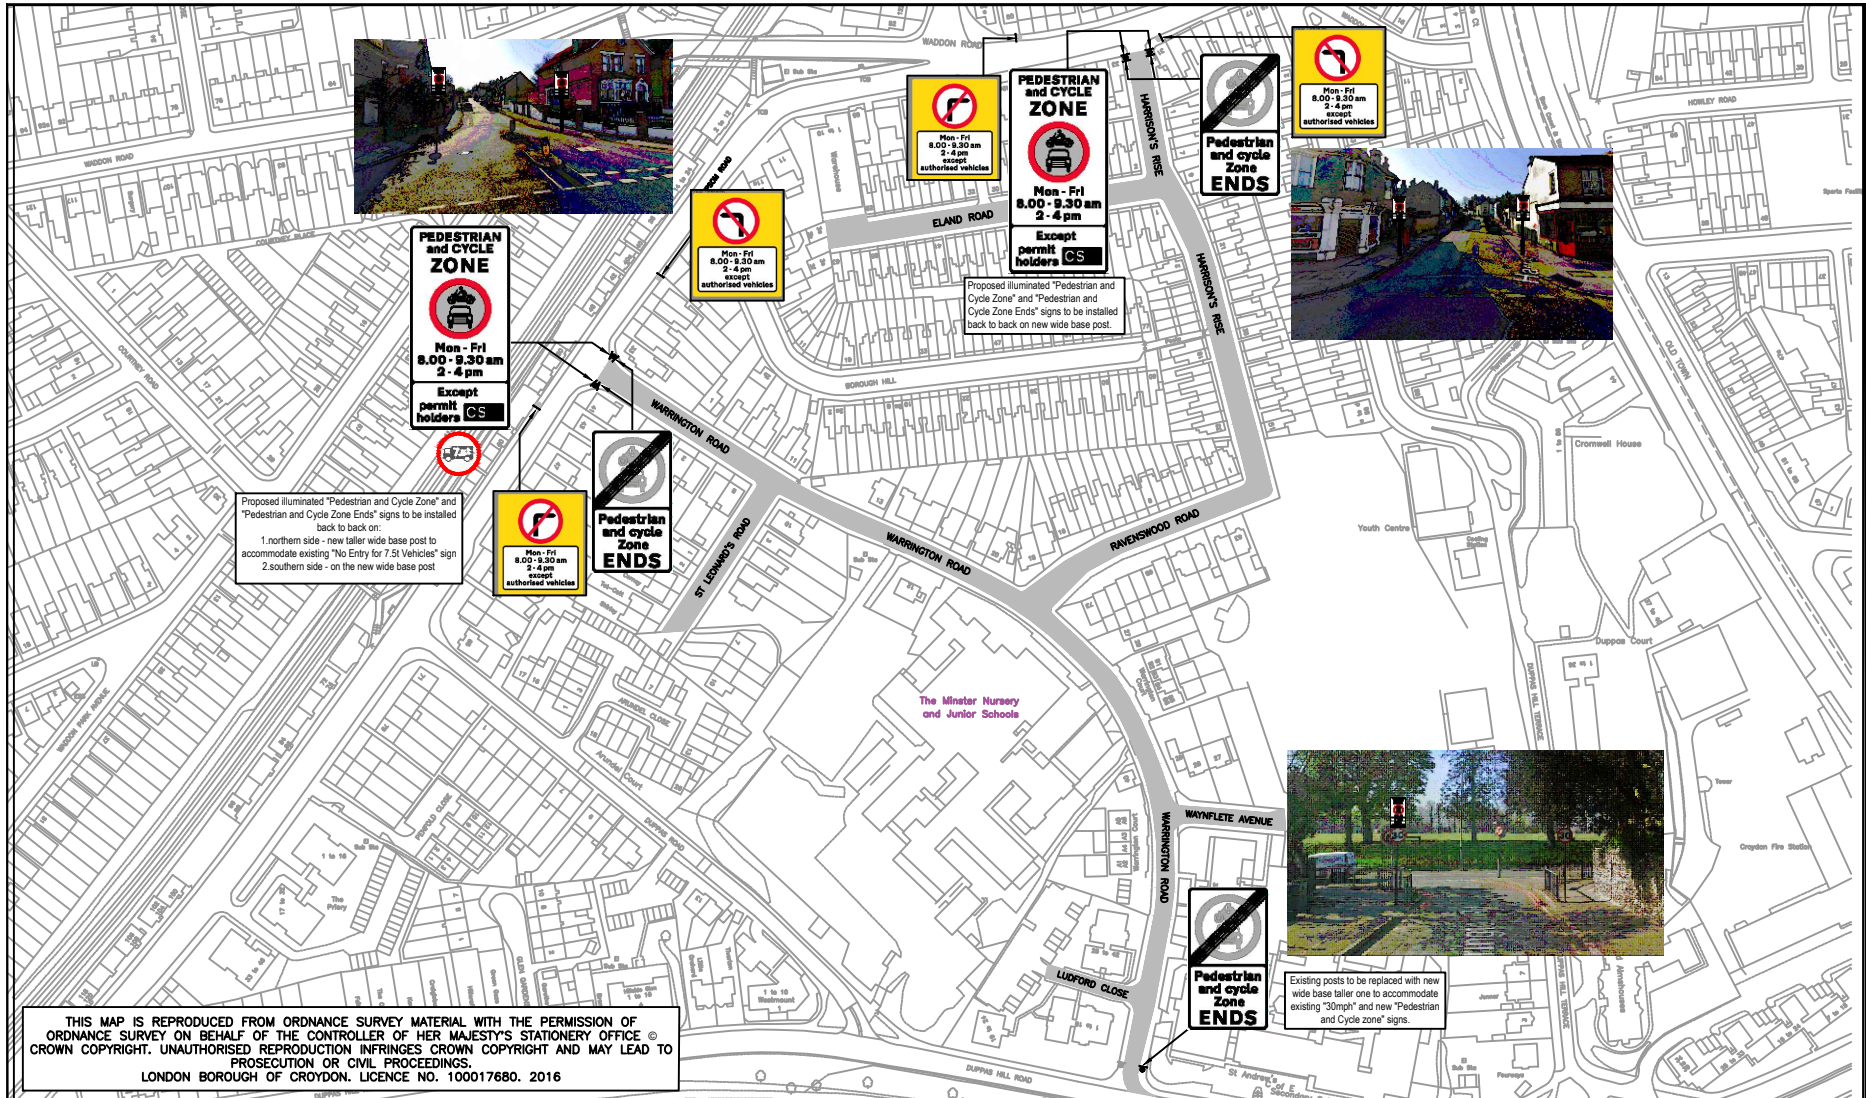

THIS MAP IS REPRODUCED FROM ORDNANCE SURVEY MATERIAL WITH THE PERMISSION OF ORDNANCE SURVEY ON BEHALF OF THE CONTROLLER OF HER MAJESTY'S STATIONERY OFFICE © CROWN COPYRIGHT. UNAUTHORISED REPRODUCTION INFRINGES CROWN COPYRIGHT AND MAY LEAD TO PROSECUTION OR CIVIL PROCEEDINGS.
LONDON BOROUGH OF CROYDON, LICENCE NO. 100017680, 2016

- KEY:
-  - Proposed sign
 -  - Existing sign
 -  - Existing Electrical Post
 -  - School Pedestrian Zone

JOB NAME SCHOOL PEDESTRIAN ZONES				
DRAWING TITLE THE MINSTER INFANT AND JUNIOR SCHOOLS WARRINGTON ROAD				
DESIGNER MW	VERIFIED TH	SCALE AT A4 NTS	DATE 20/04/22	


Sustainable Communities
Highways & Parking Service
DIRECTOR - STEVE ILES

HIGHWAY IMPROVEMENTS


DRAWING NO
CRY-SPZ-TheMinster-001

STATUS
For Consultation


CROYDON
www.croydon.gov.uk

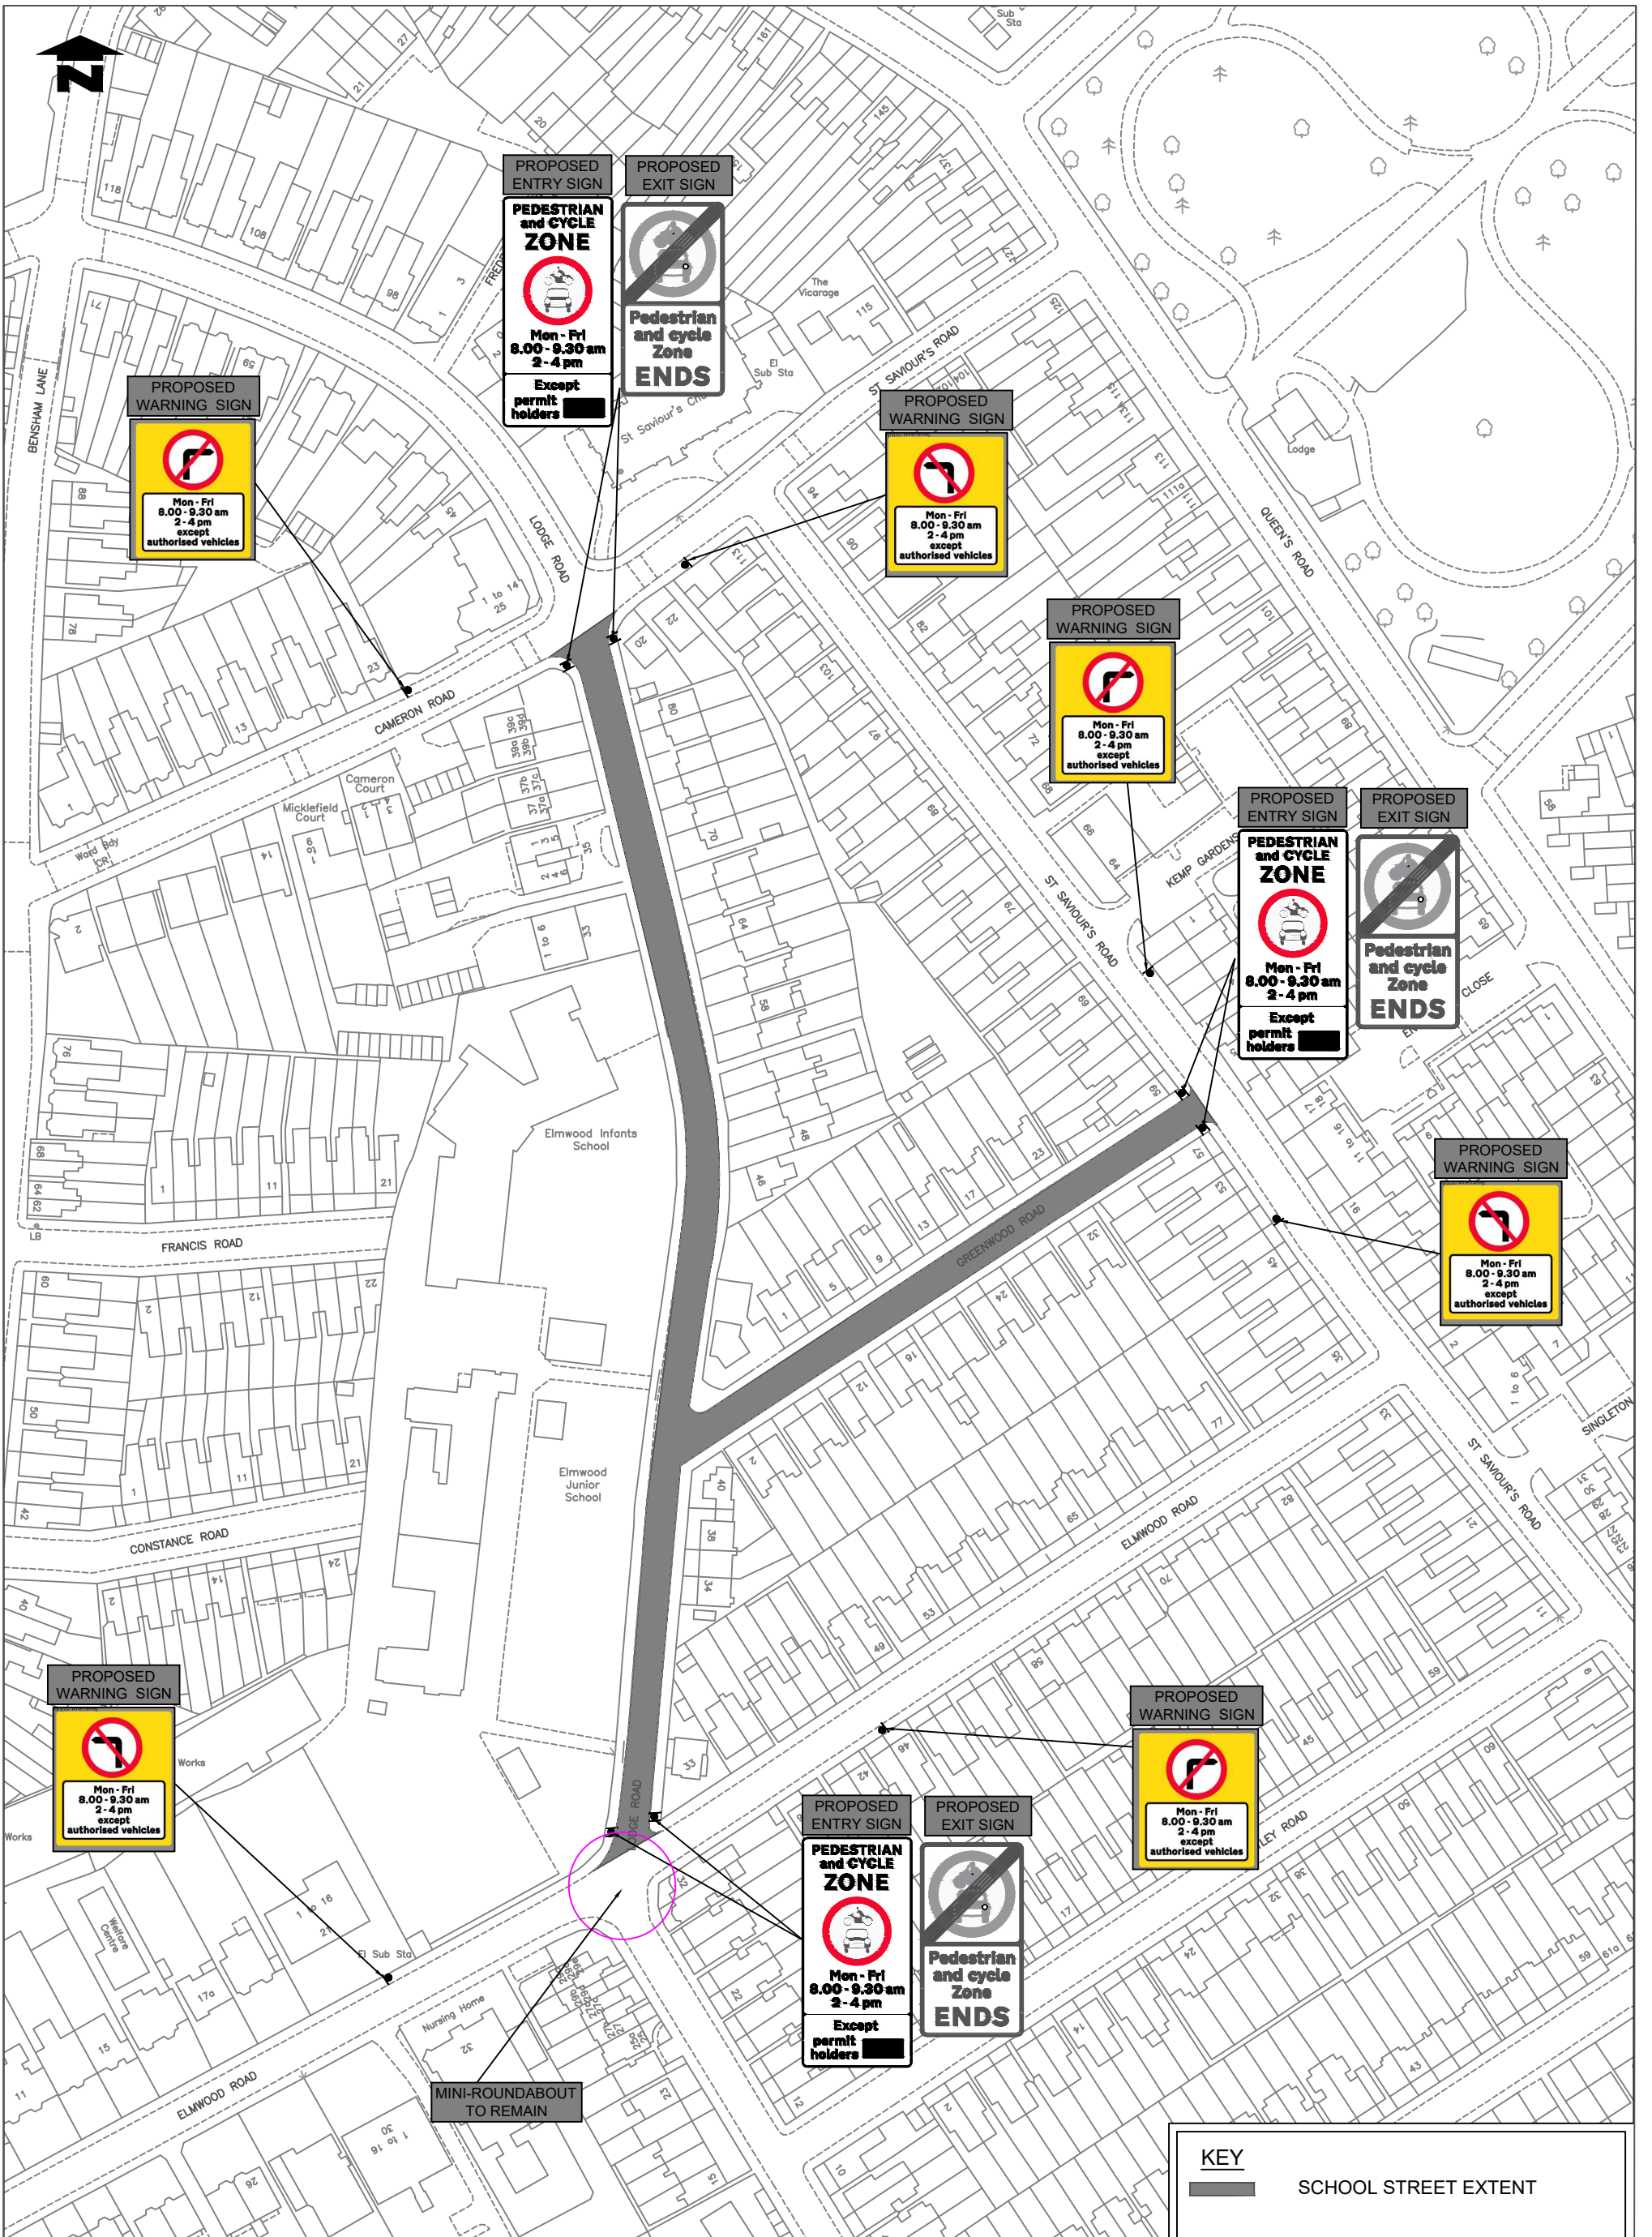


This map is reproduced from Ordnance Survey material with the permission of Ordnance Survey on behalf of the Controller of Her Majesty's Stationery Office © Crown copyright. Unauthorised reproduction infringes Crown copyright and may lead to prosecution or civil proceedings. London Borough of Croydon. Licence No. 100017680. 2021

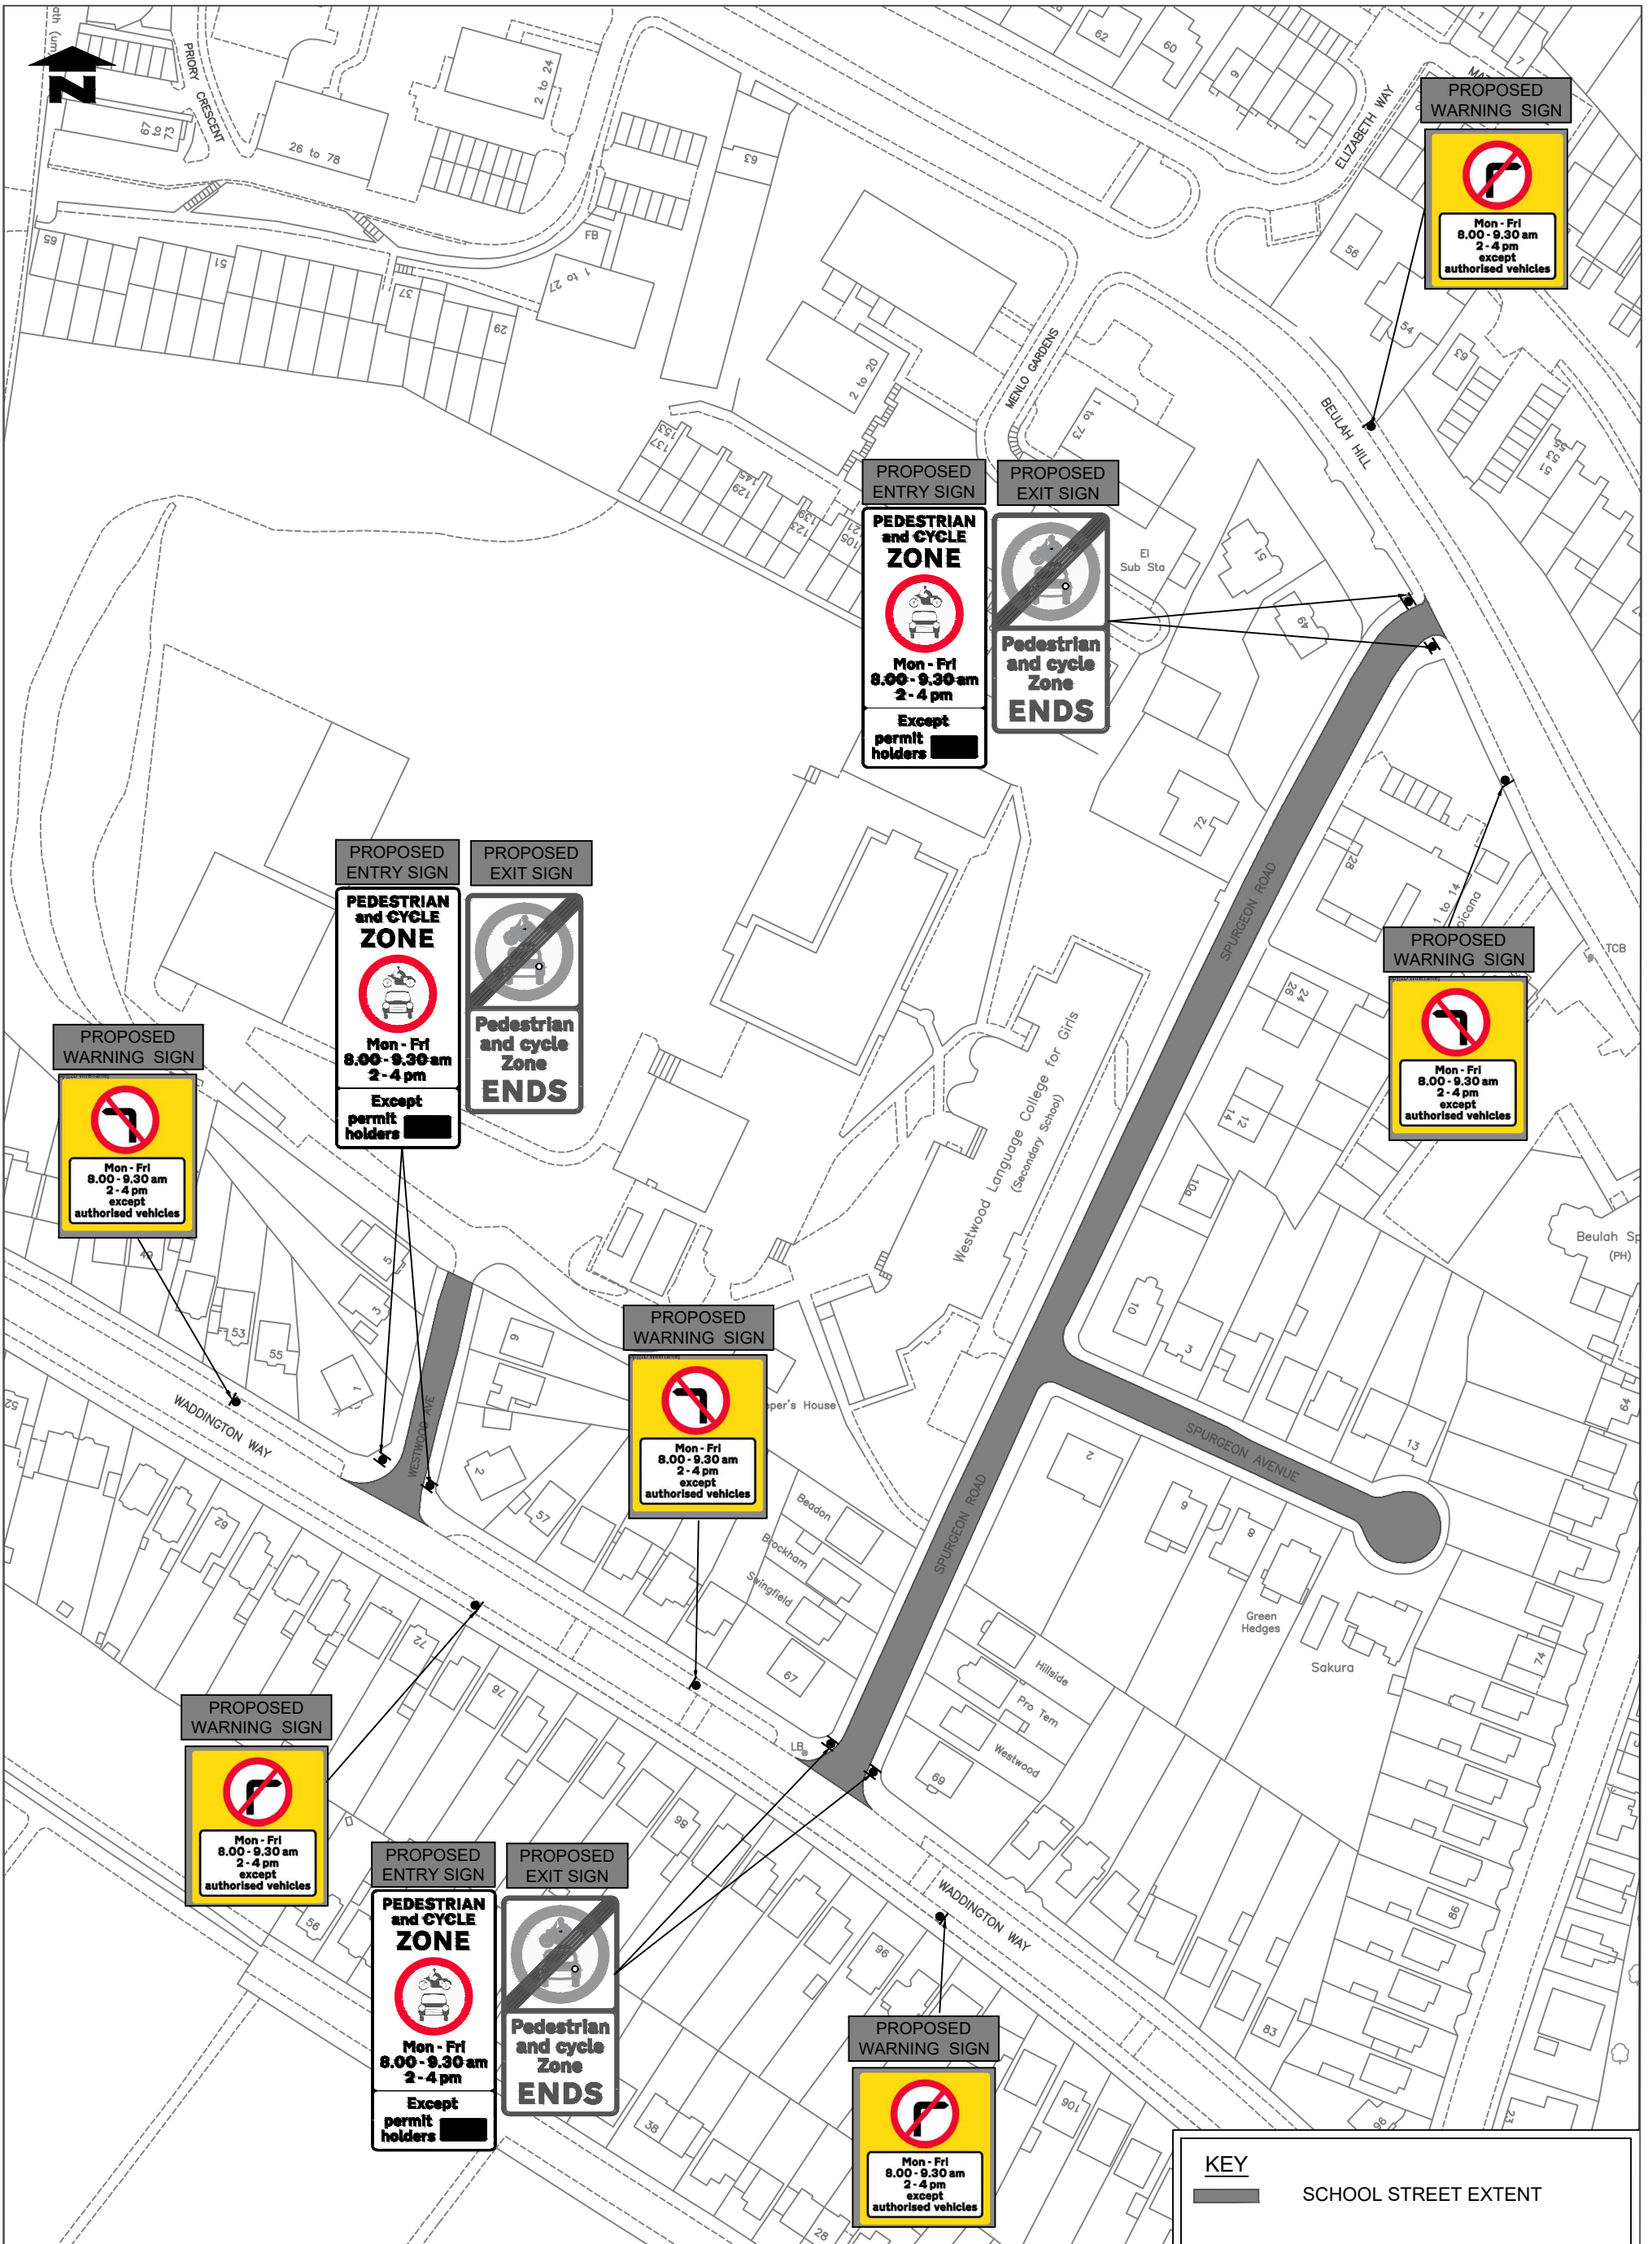


This map is reproduced from Ordnance Survey material with the permission of Ordnance Survey on behalf of the Controller of Her Majesty's Stationery Office © Crown copyright. Unauthorised reproduction infringes Crown copyright and may lead to prosecution or civil proceedings. London Borough of Croydon. Licence No. 100017680. 2021

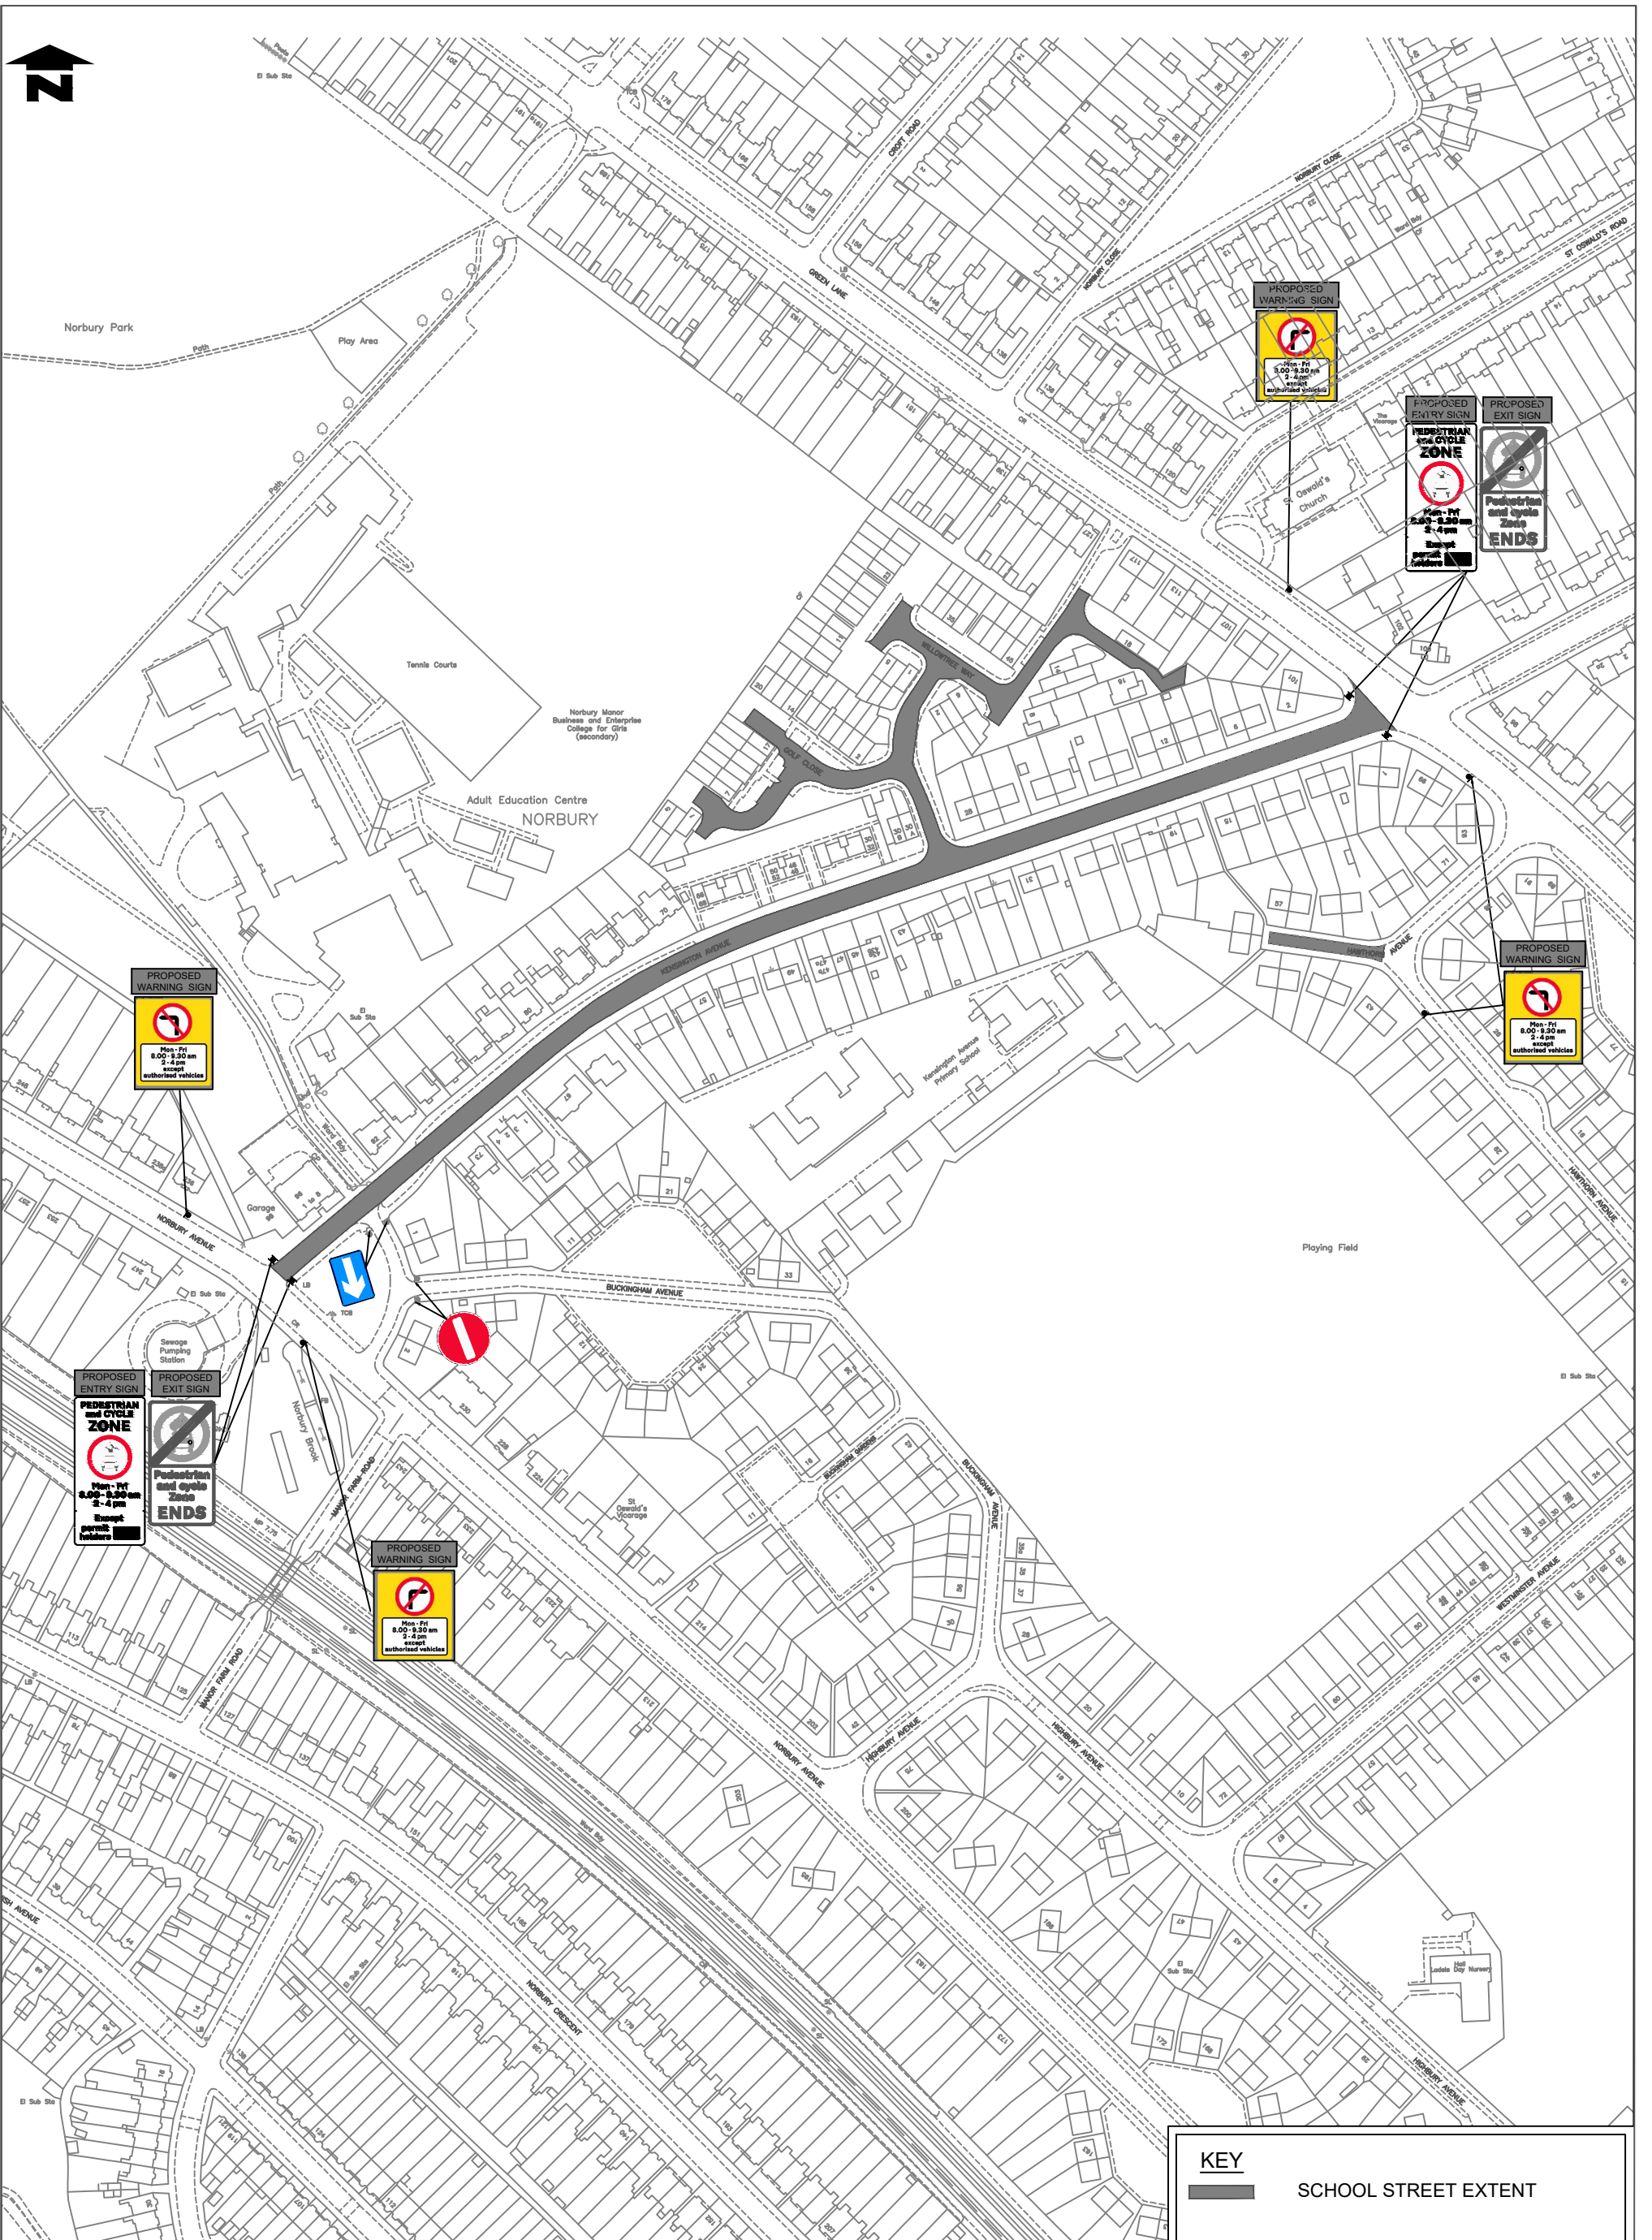

This map is reproduced from Ordnance Survey material with the permission of Ordnance Survey on behalf of the Controller of Her Majesty's Stationery Office © Crown copyright. Unauthorised reproduction infringes Crown copyright and may lead to prosecution or civil proceedings. London Borough of Croydon. Licence No. 100017680. 2021

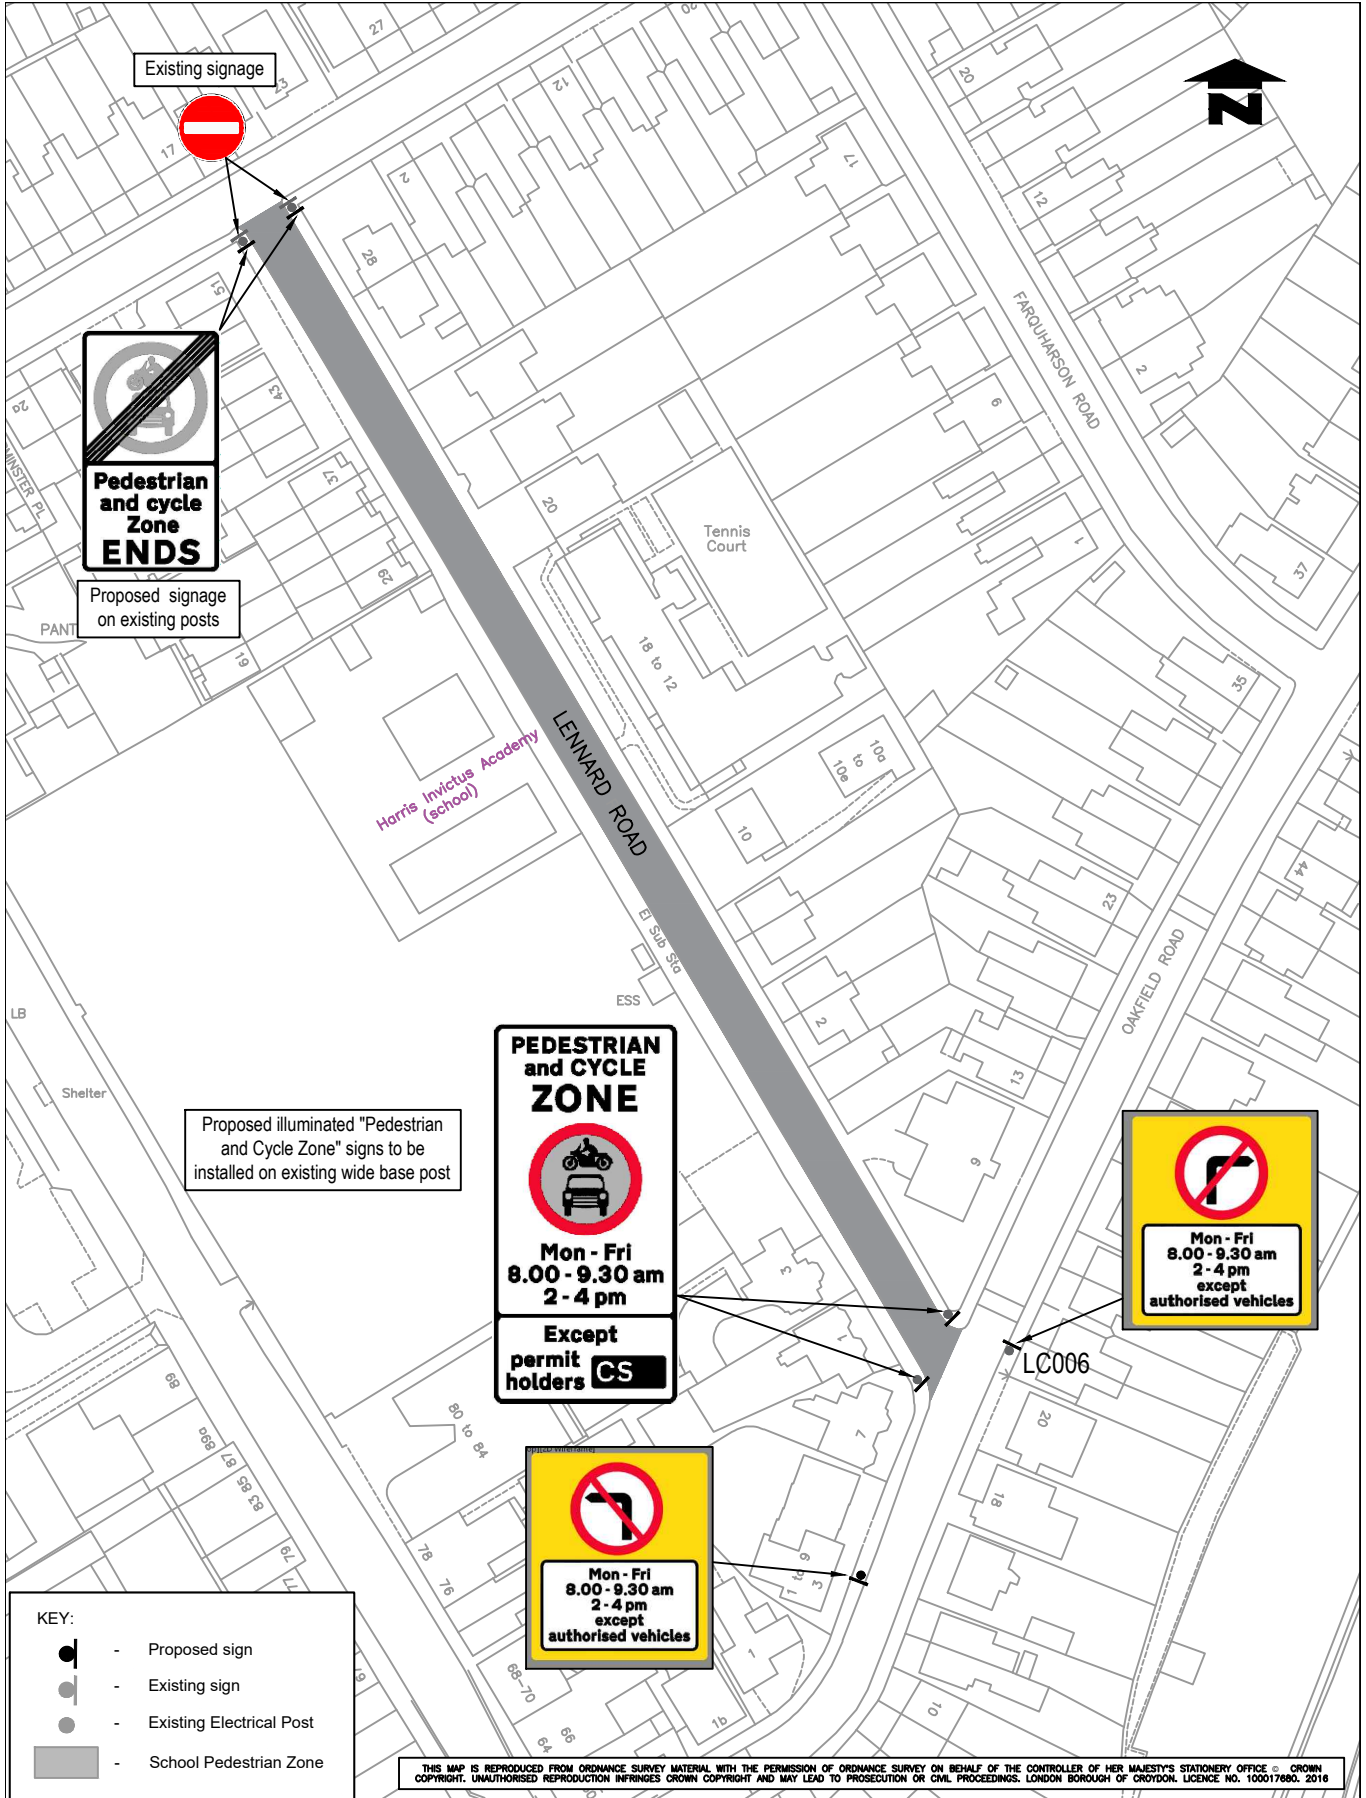

JOB NAME				SCHOOL PEDESTRIAN ZONES		Sustainable Communities Highways & Parking Service DIRECTOR - STEVE ILES		DRAWING NO SPZ-Lennard Road-001	REVISION
DRAWING TITLE				HARRIS ACADEMY INVICTUS LENNARD ROAD		HIGHWAY IMPROVEMENTS		STATUS For Consultation	-
DESIGNER	VERIFIED	SCALE AT A4	DATE					CROYDON www.croydon.gov.uk	
SA	TH	NTS	08/08/2022						

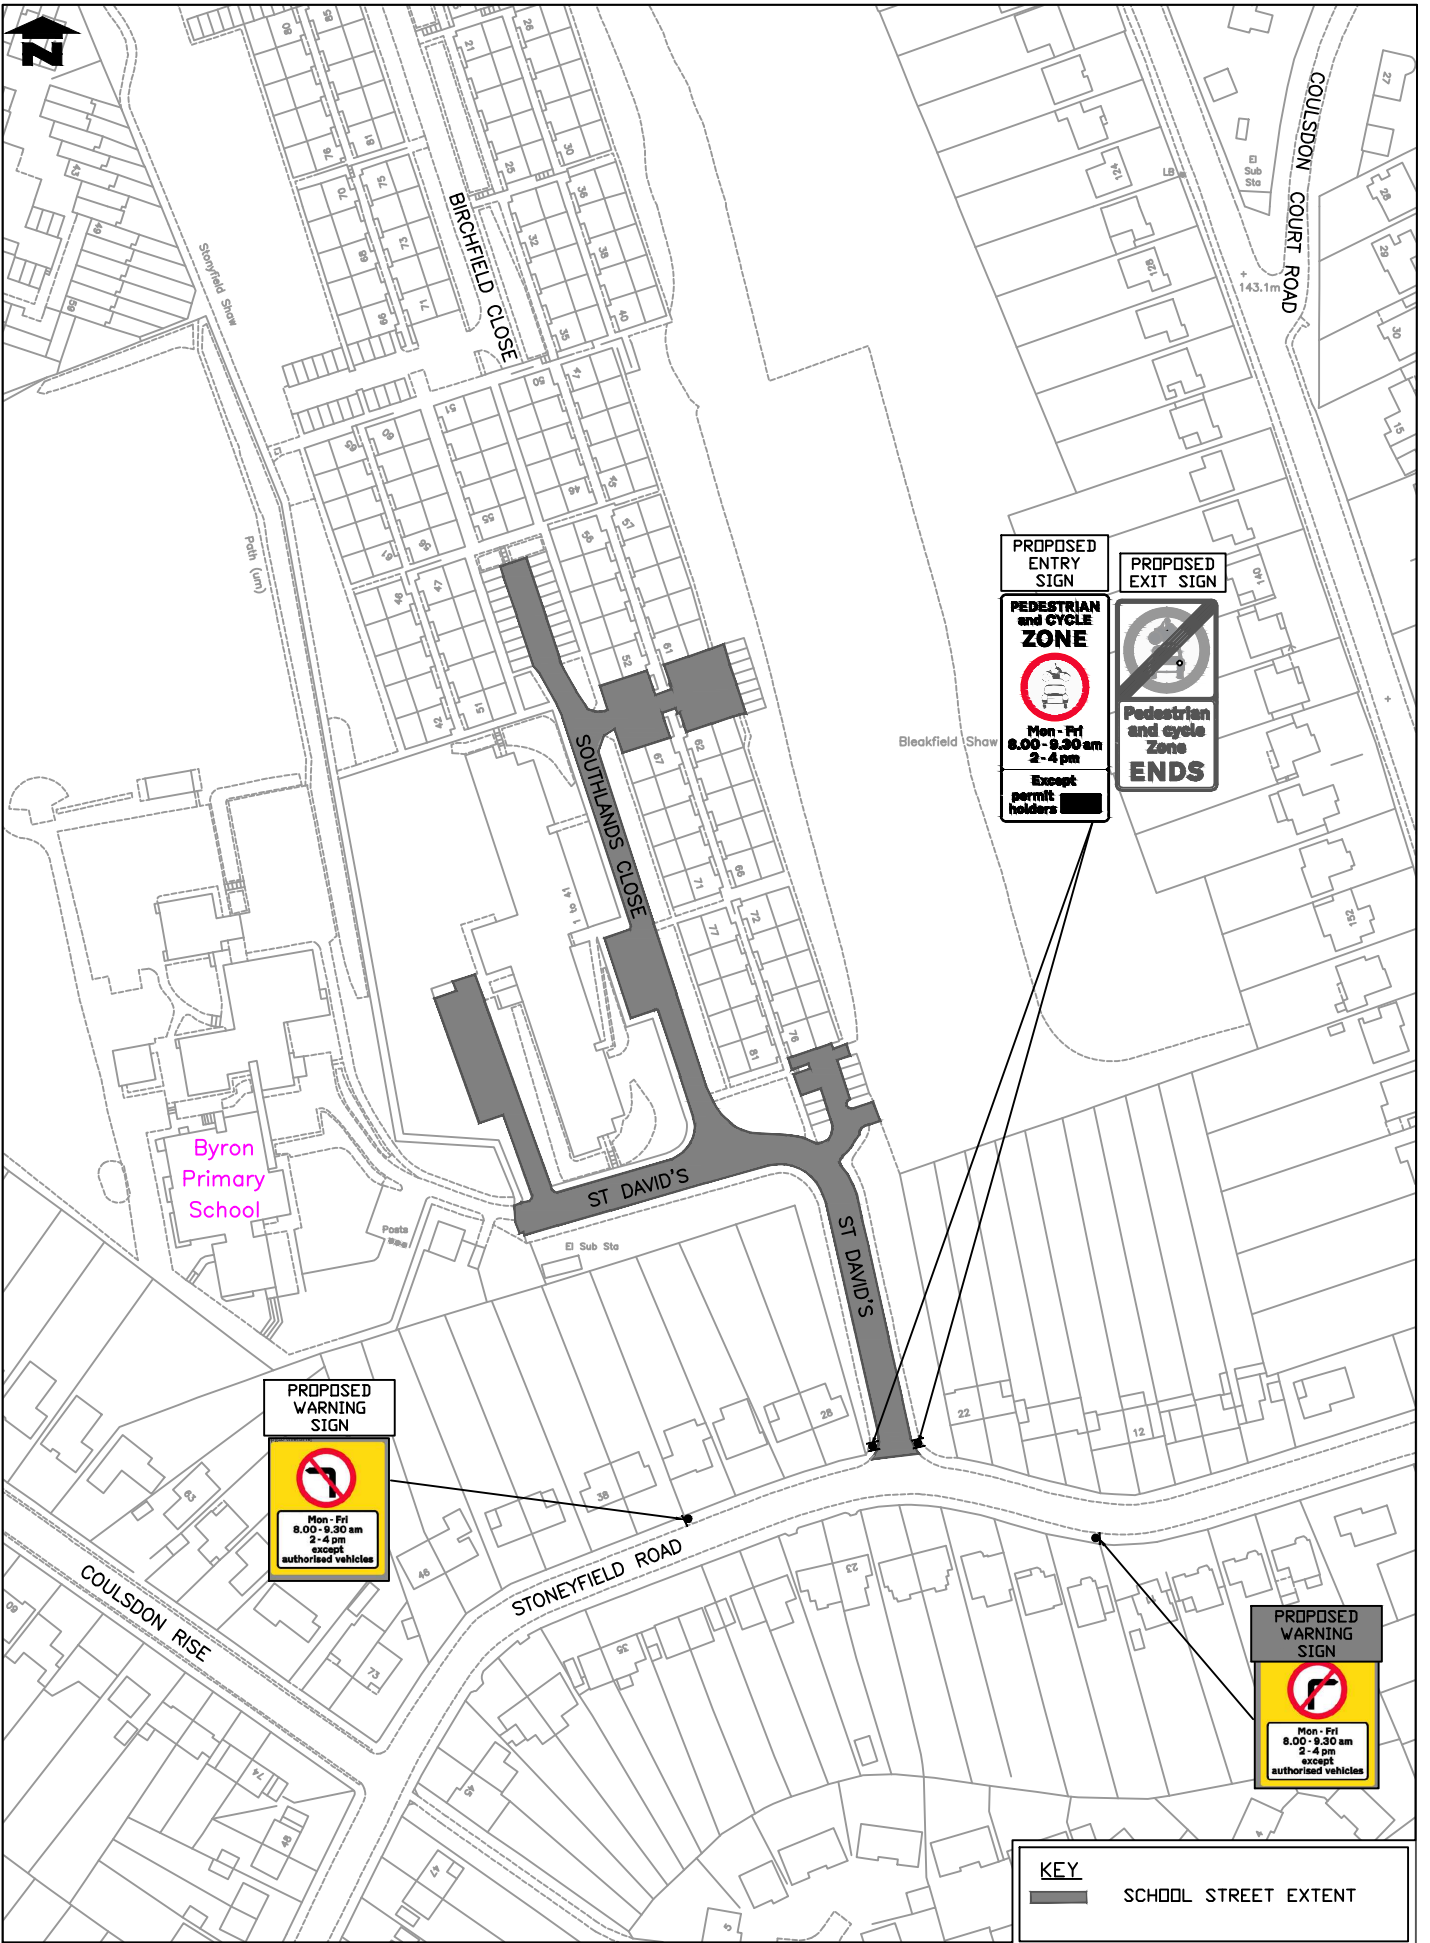

PROPOSED ENTRY SIGN

PROPOSED EXIT SIGN

PEDESTRIAN and CYCLE ZONE

Mon - Fri
8.00 - 9.30 am
2 - 4 pm
except permit holders

PEDESTRIAN and cycle Zone ENDS

PROPOSED WARNING SIGN

Mon - Fri
8.00 - 9.30 am
2 - 4 pm
except authorised vehicles


PROPOSED WARNING SIGN

Mon - Fri
8.00 - 9.30 am
2 - 4 pm
except authorised vehicles


KEY

SCHOOL STREET EXTENT



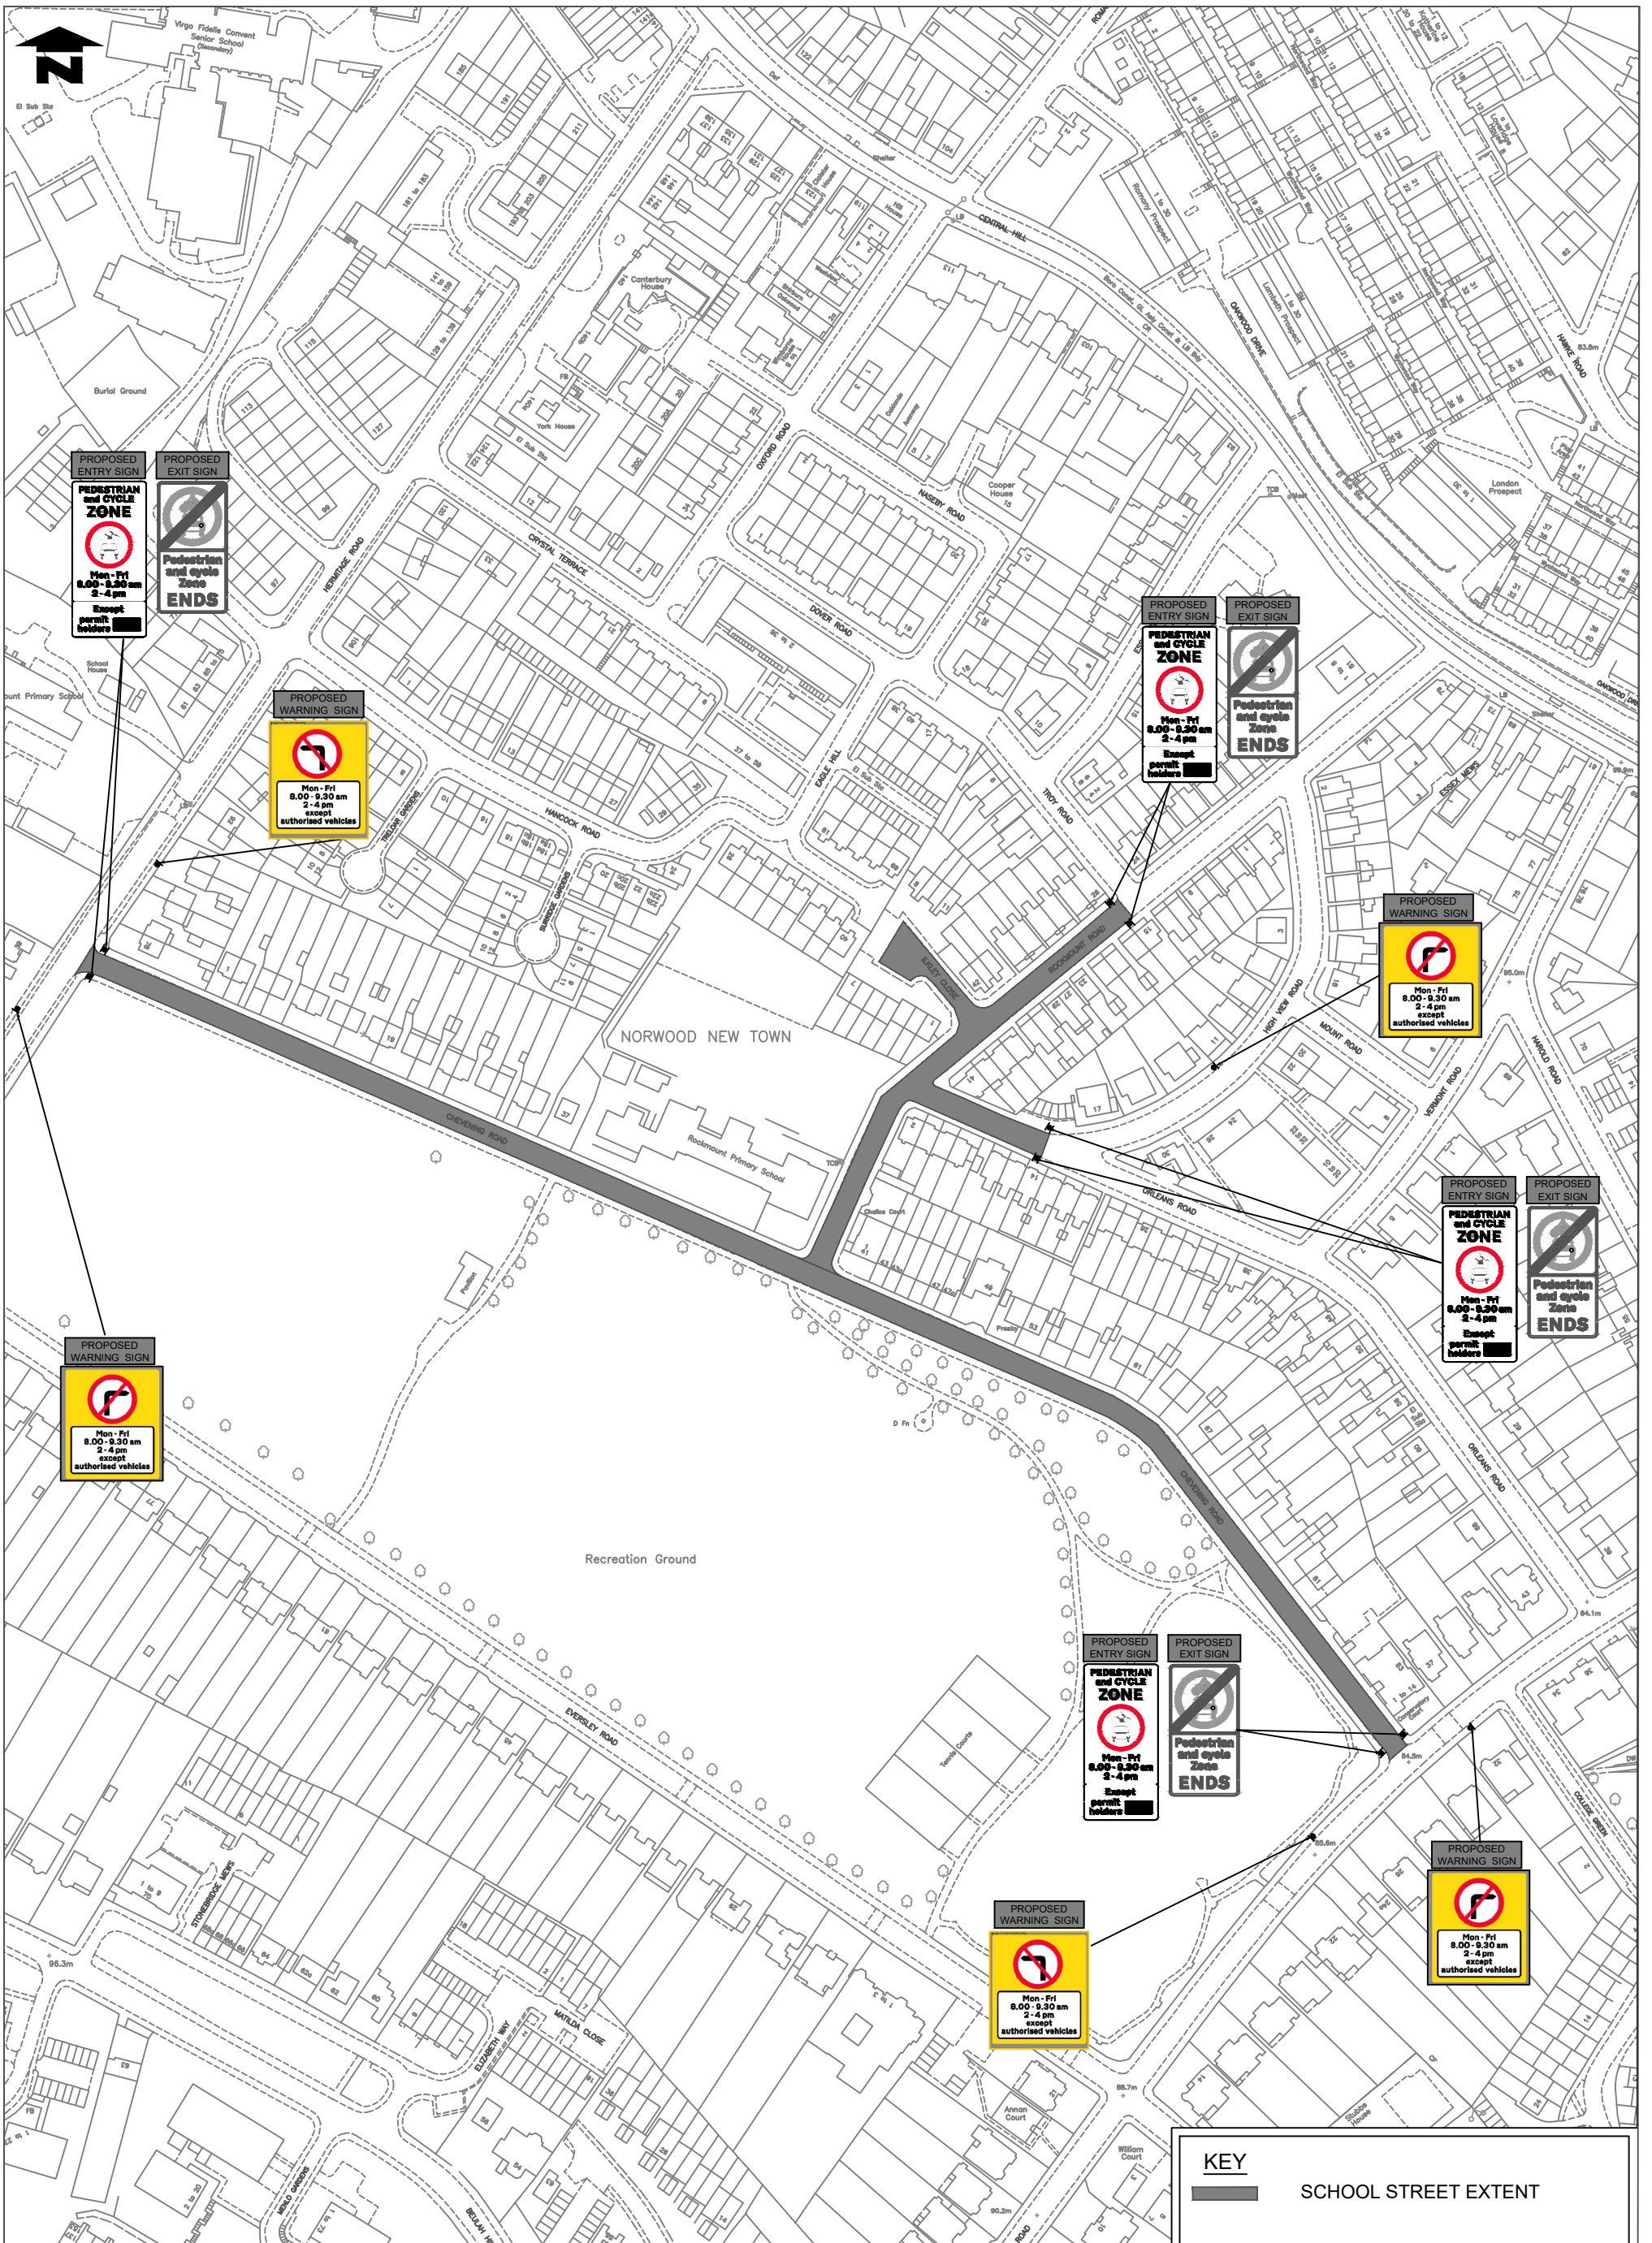


This map is reproduced from Ordnance Survey material with the permission of Ordnance Survey on behalf of the Controller of Her Majesty's Stationery Office © Crown copyright. Unauthorised reproduction infringes Crown copyright and may lead to prosecution or civil proceedings. London Borough of Croydon. Licence No. 100017680. 2022

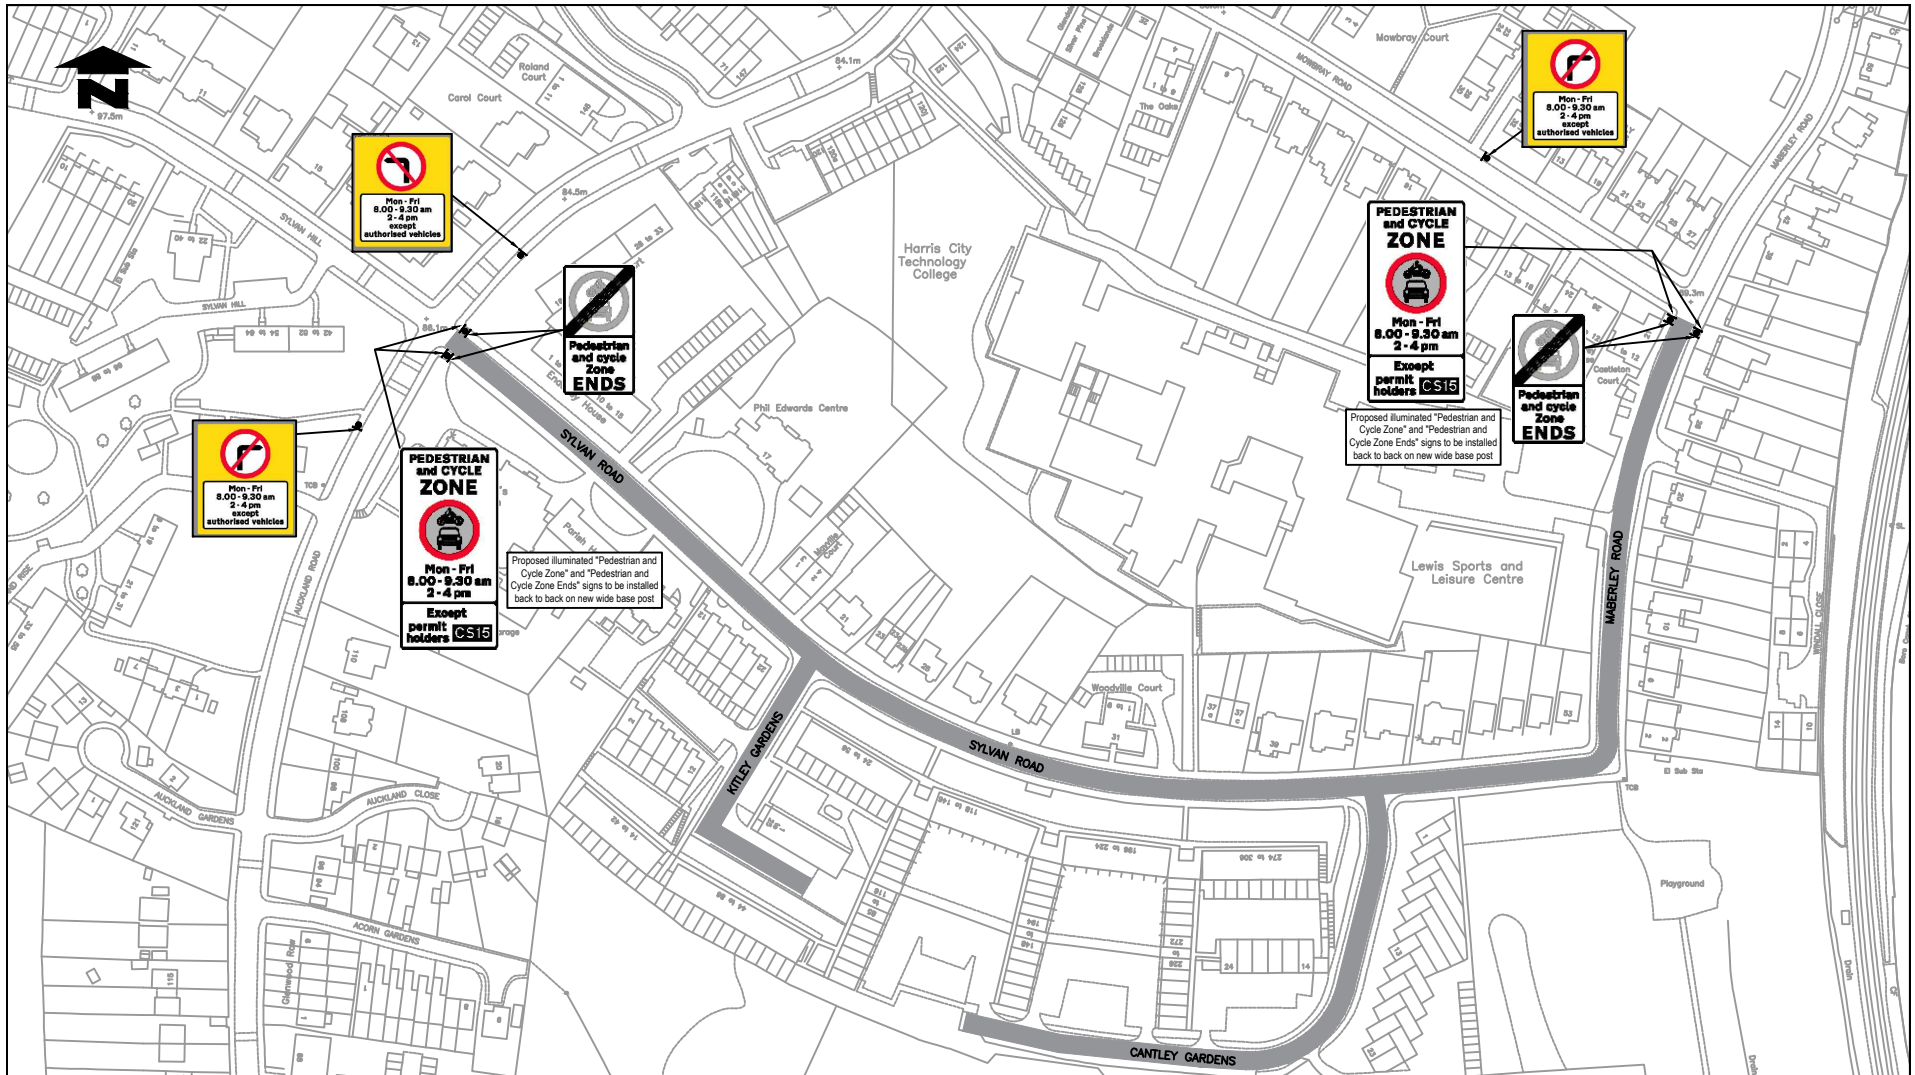


This map is reproduced from Ordnance Survey material with the permission of Ordnance Survey on behalf of the Controller of Her Majesty's Stationery Office © Crown copyright. Unauthorised reproduction infringes Crown copyright and may lead to prosecution or civil proceedings. London Borough of Croydon. Licence No. 100017680. 2021




THIS MAP IS REPRODUCED FROM ORDNANCE SURVEY MATERIAL WITH THE PERMISSION OF ORDNANCE SURVEY ON BEHALF OF THE CONTROLLER OF HER MAJESTY'S STATIONERY OFFICE © CROWN COPYRIGHT. UNAUTHORISED REPRODUCTION INFRINGES CROWN COPYRIGHT AND MAY LEAD TO PROSECUTION OR CIVIL PROCEEDINGS. LONDON BOROUGH OF CROYDON, LICENCE NO. 100017680, 2016


NOTES KEY:  - Proposed sign  - Existing sign  - Existing Electrical Post  - School Pedestrian Zone	JOB NAME SCHOOL PEDESTRIAN ZONES			Sustainable Communities Highways & Parking Service DIRECTOR - STEVE ILES		DRAWING NO SPZ_SYLVAN HILL_001	REVISION -
	DRAWING TITLE SYLVAN HILL HARRIS CITY TECHNOLOGY COLLEGE			HIGHWAY IMPROVEMENTS		STATUS For Consultation	 CROYDON www.croydon.gov.uk
DESIGNER SA	VERIFIED TH	SCALE AT A4 NTS	DATE 11.08.2022				

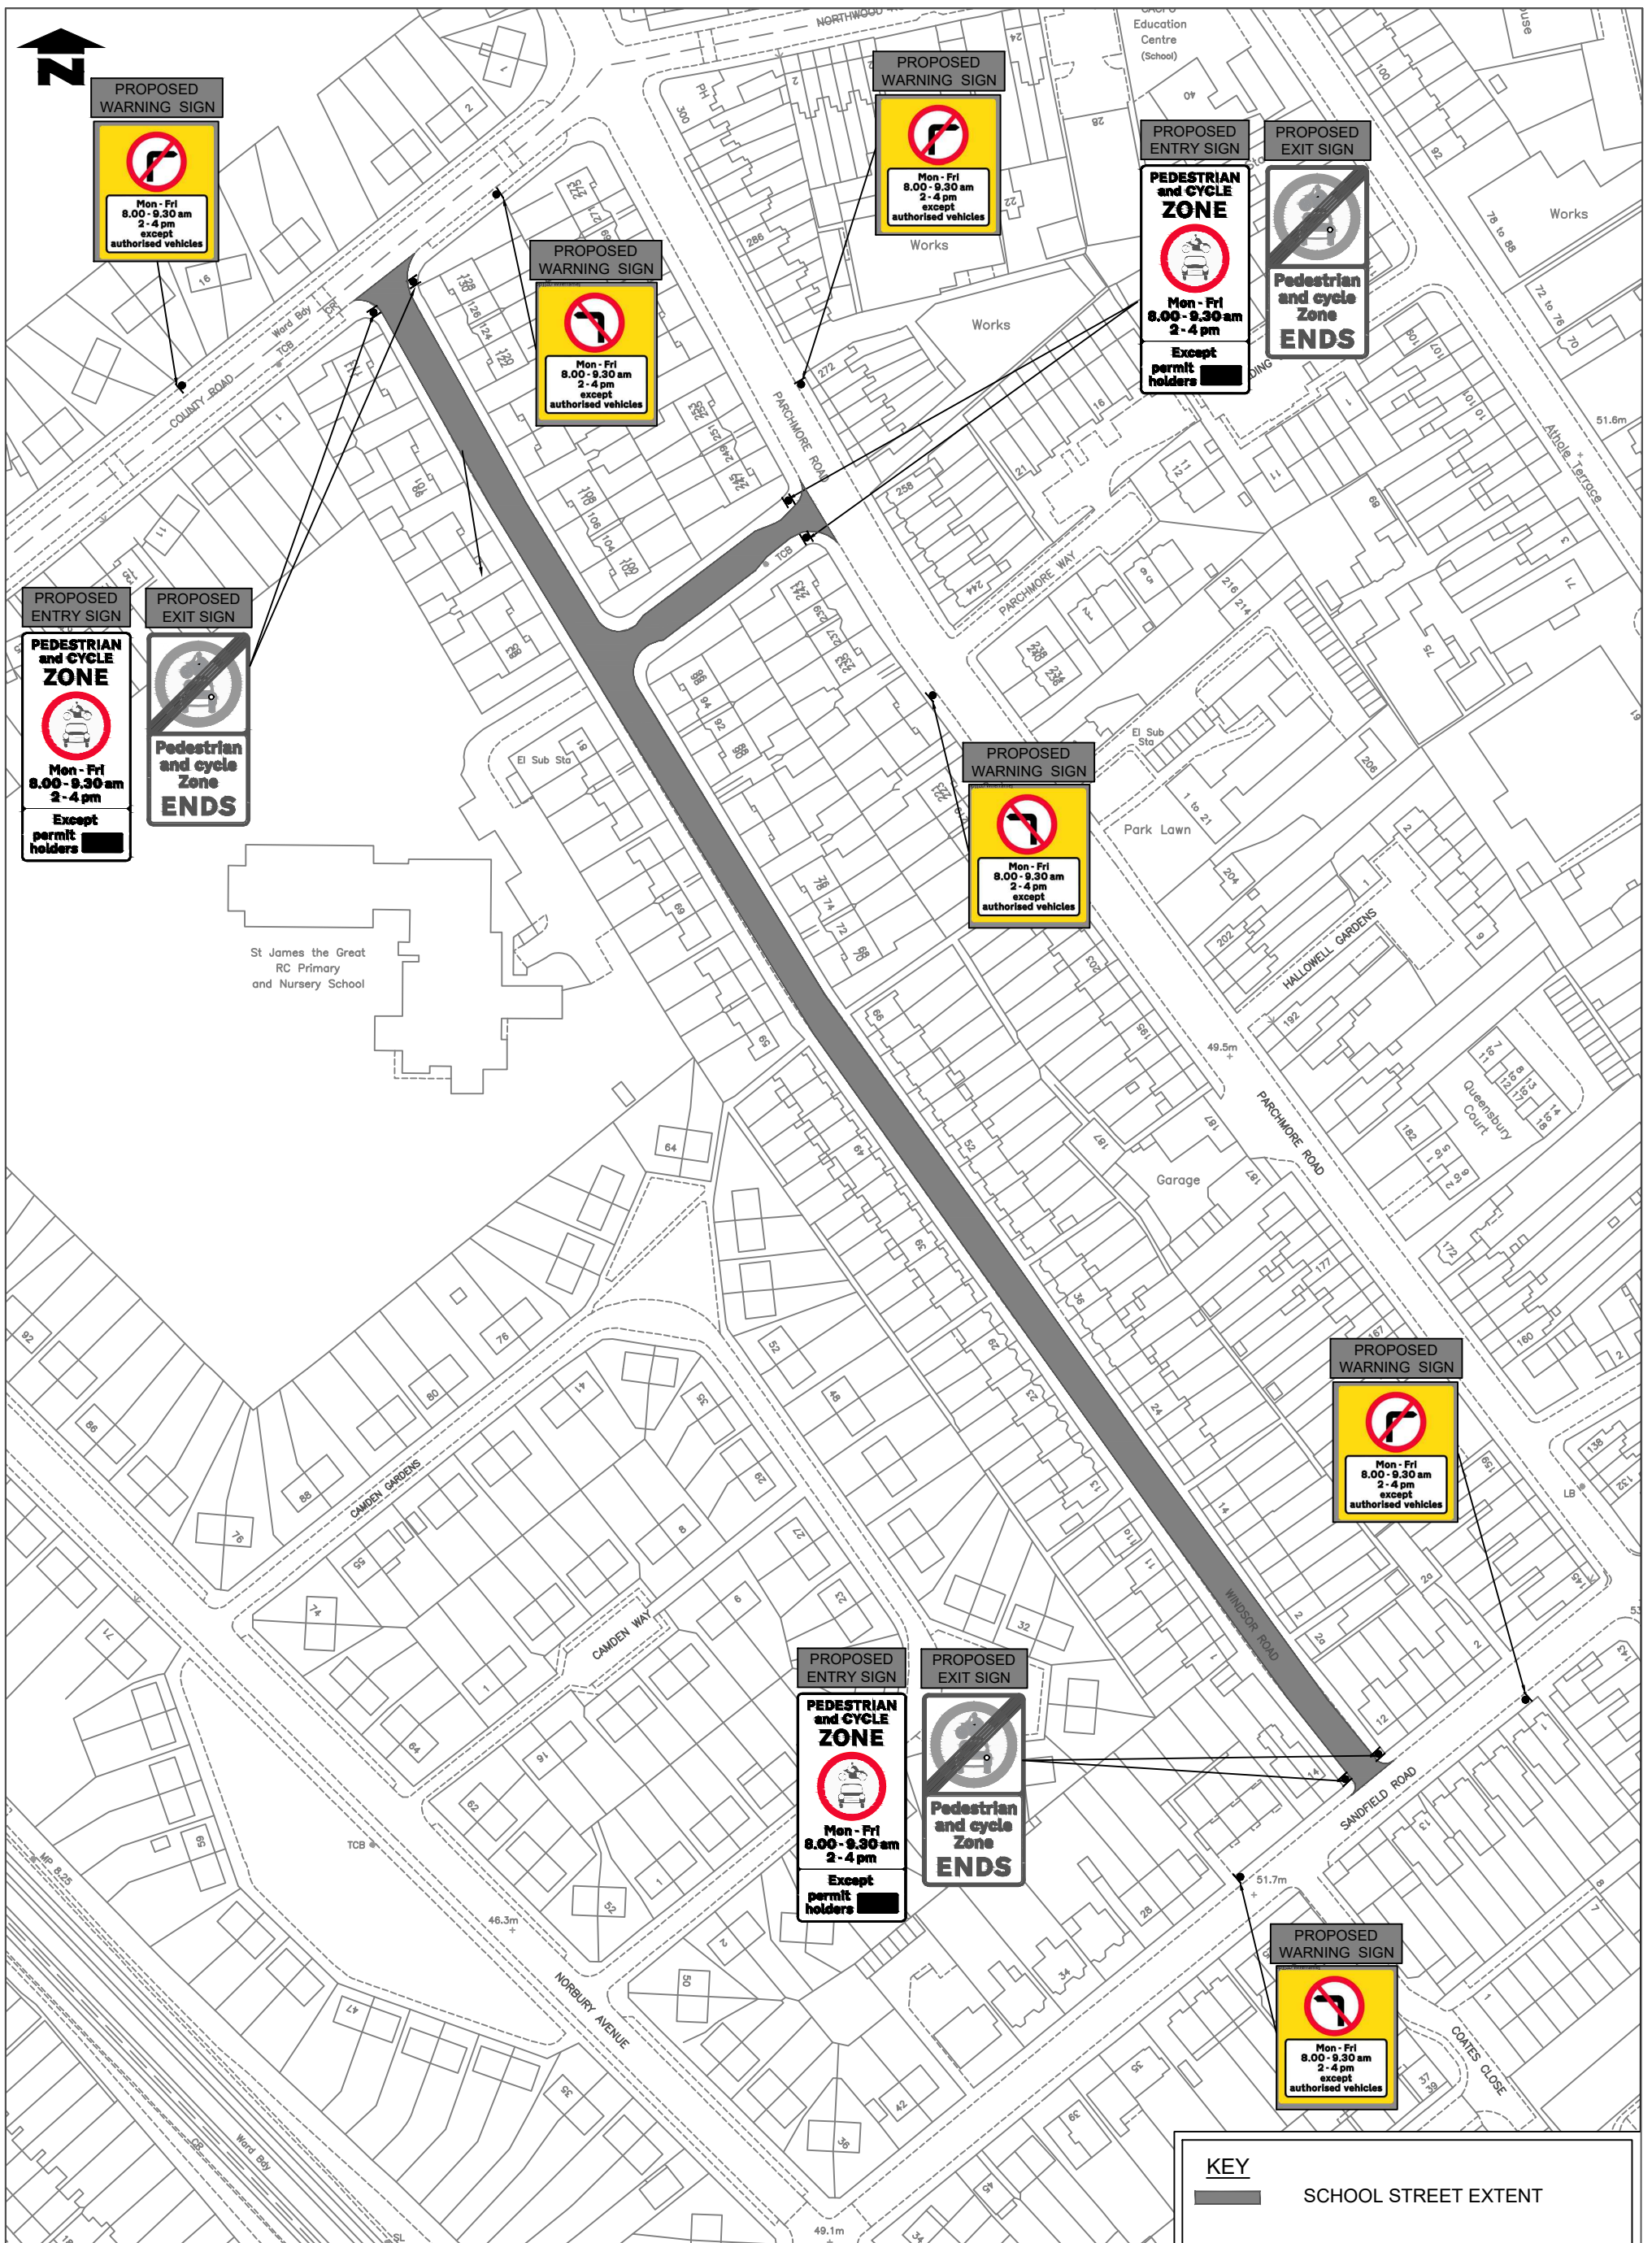

KEY

 SCHOOL STREET EXTENT

This map is reproduced from Ordnance Survey material with the permission of Ordnance Survey on behalf of the Controller of Her Majesty's Stationery Office © Crown copyright. Unauthorised reproduction infringes Crown copyright and may lead to prosecution or civil proceedings. London Borough of Croydon. Licence No. 100017680. 2021

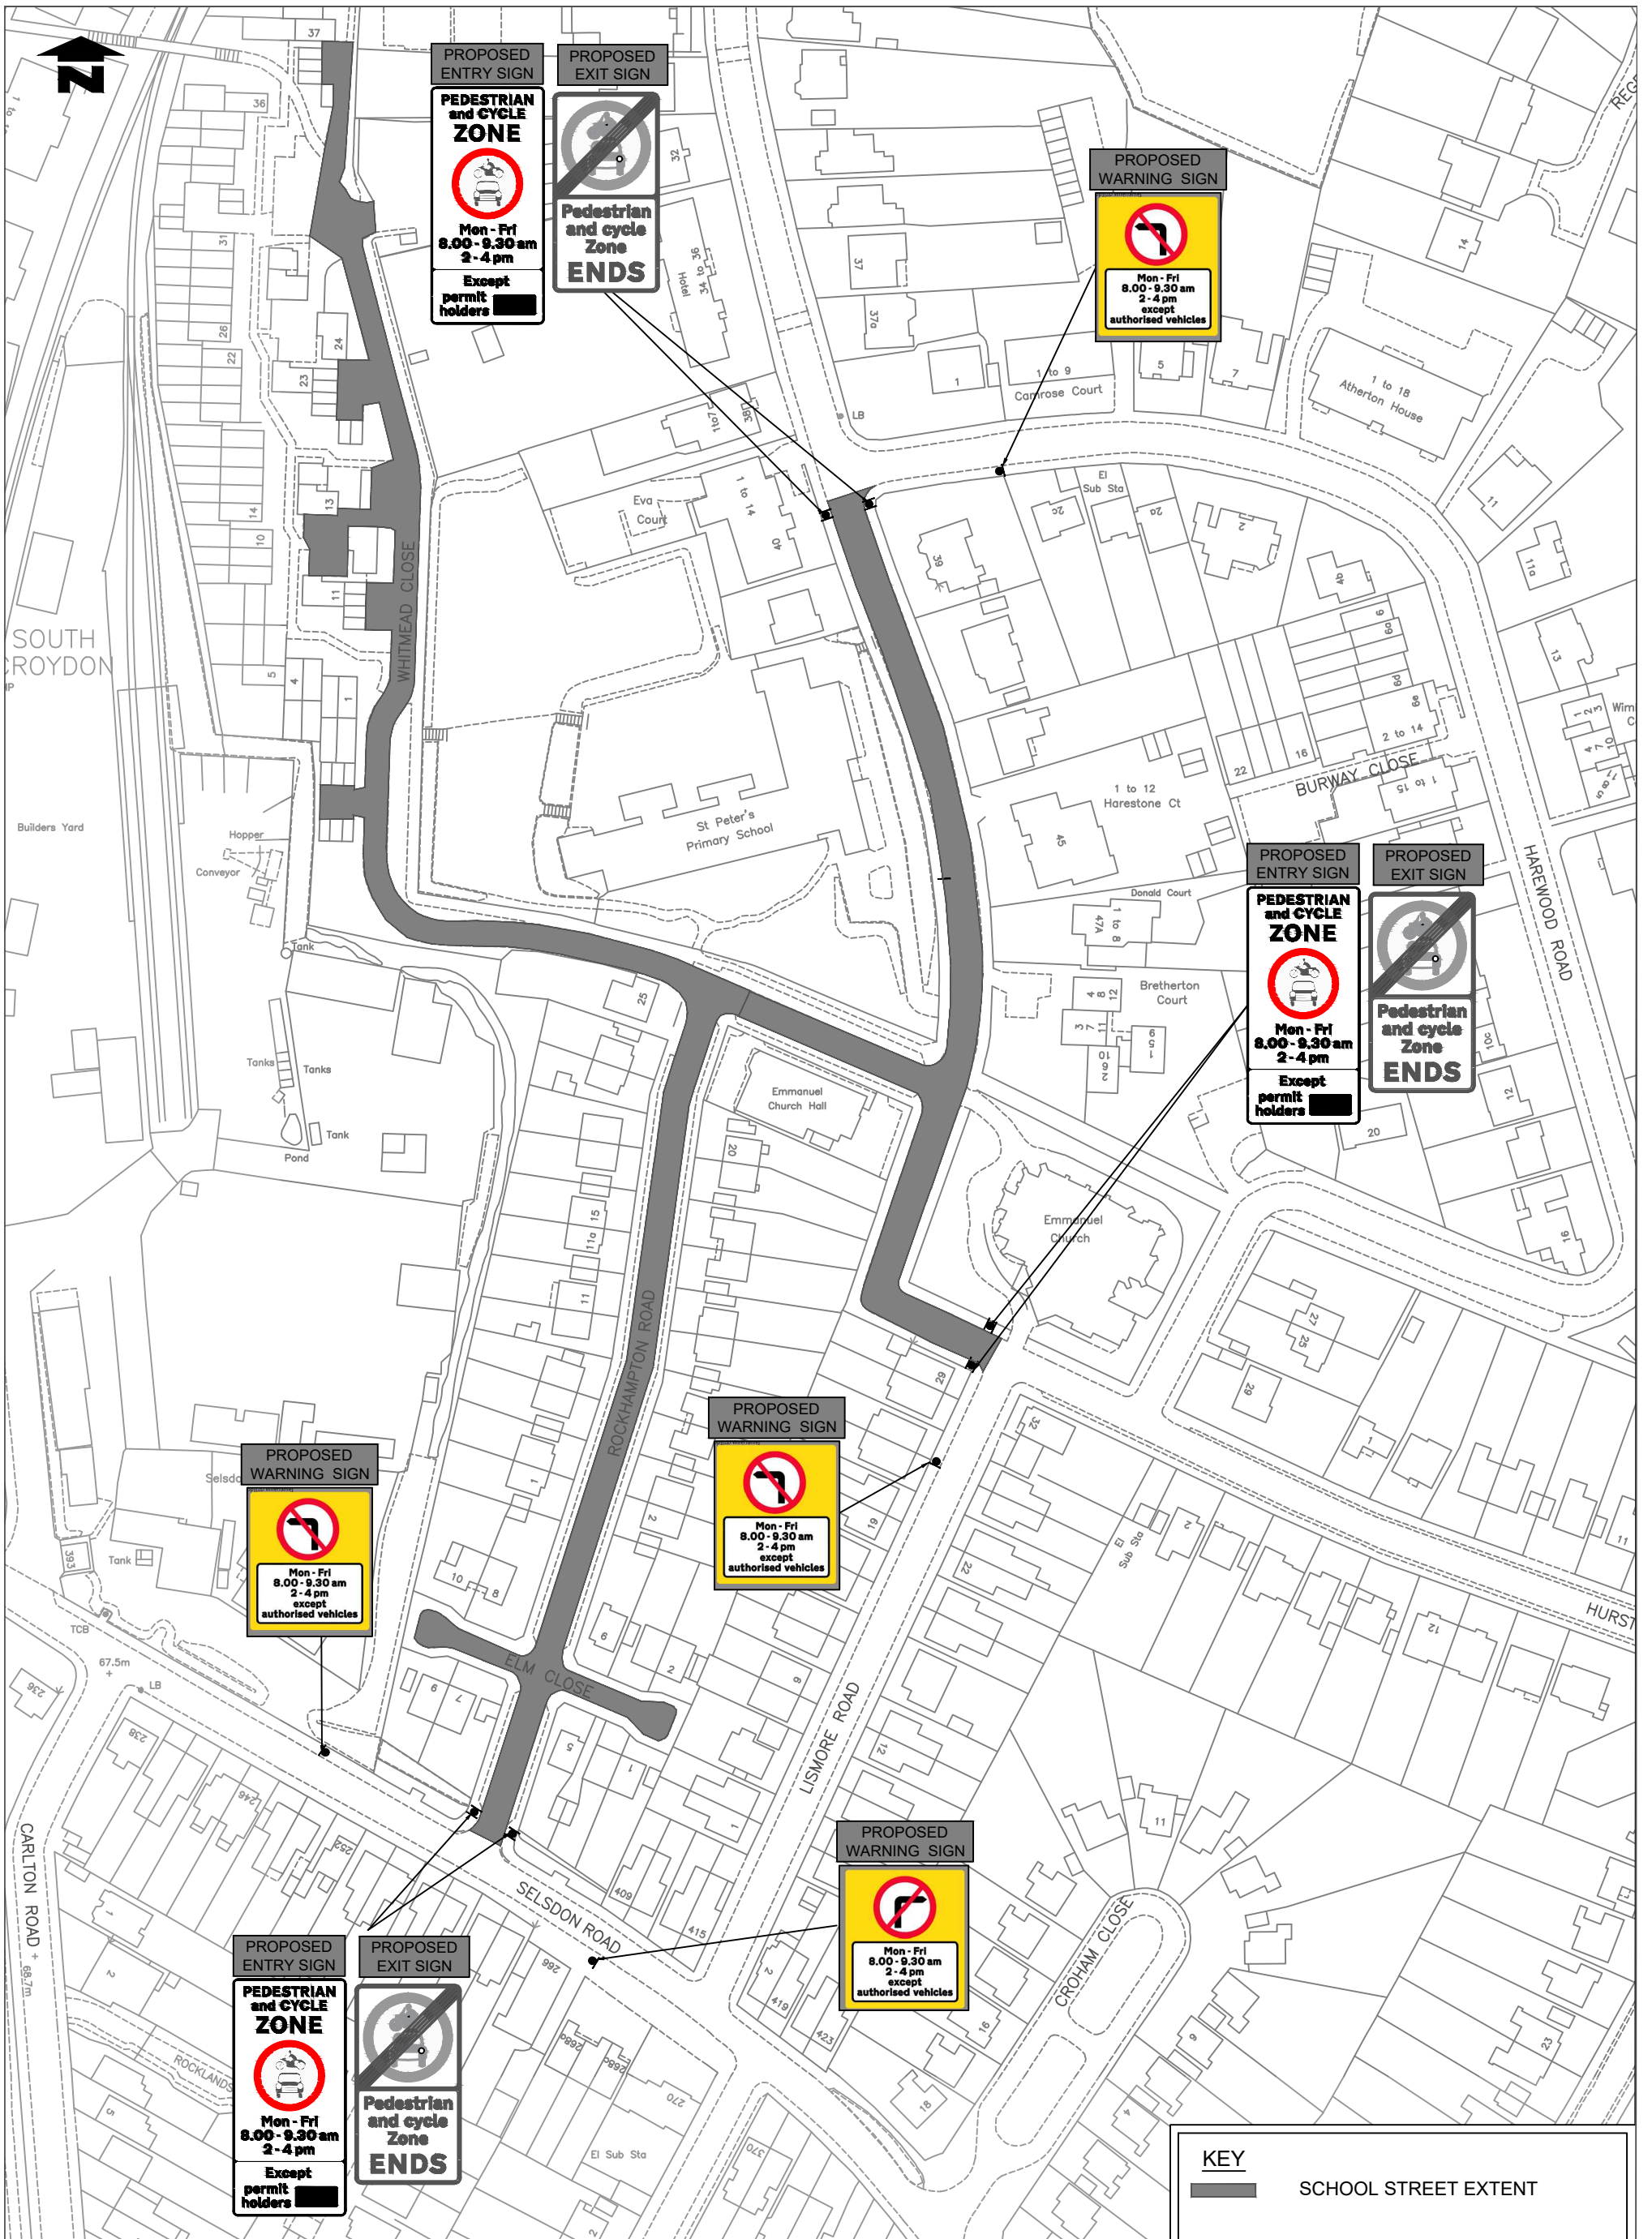

This map is reproduced from Ordnance Survey material with the permission of Ordnance Survey on behalf of the Controller of Her Majesty's Stationery Office © Crown copyright. Unauthorised reproduction infringes Crown copyright and may lead to prosecution or civil proceedings. London Borough of Croydon. Licence No. 100017680. 2021