



Scale: 1:1000 at A4

Selman & Wellday Red Line Boundary



Ref:
Wednesday, November 26, 2025

Produced by: unspecified
email:

This product includes mapping data licensed from Ordnance Survey with the permission of HMSO © Crown Copyright 2023. All rights reserved. License number. 100019635.



Scale: 1:1000 at A4

Parkside Estate Red Line Boundary



Ref:
Wednesday, November 26, 2025

Produced by: unspecified
email:

This product includes mapping data licensed from Ordnance Survey with the permission of HMSO © Crown Copyright 2023. All rights reserved. License number. 100019635.




• Mailing addresses

NORTH

Scale: 1:1000 at A4

Wayman Court site boundary

Ref: Wednesday, November 19, 2025	Produced by: unspecified email:	please specify copyright statement
--------------------------------------	------------------------------------	------------------------------------

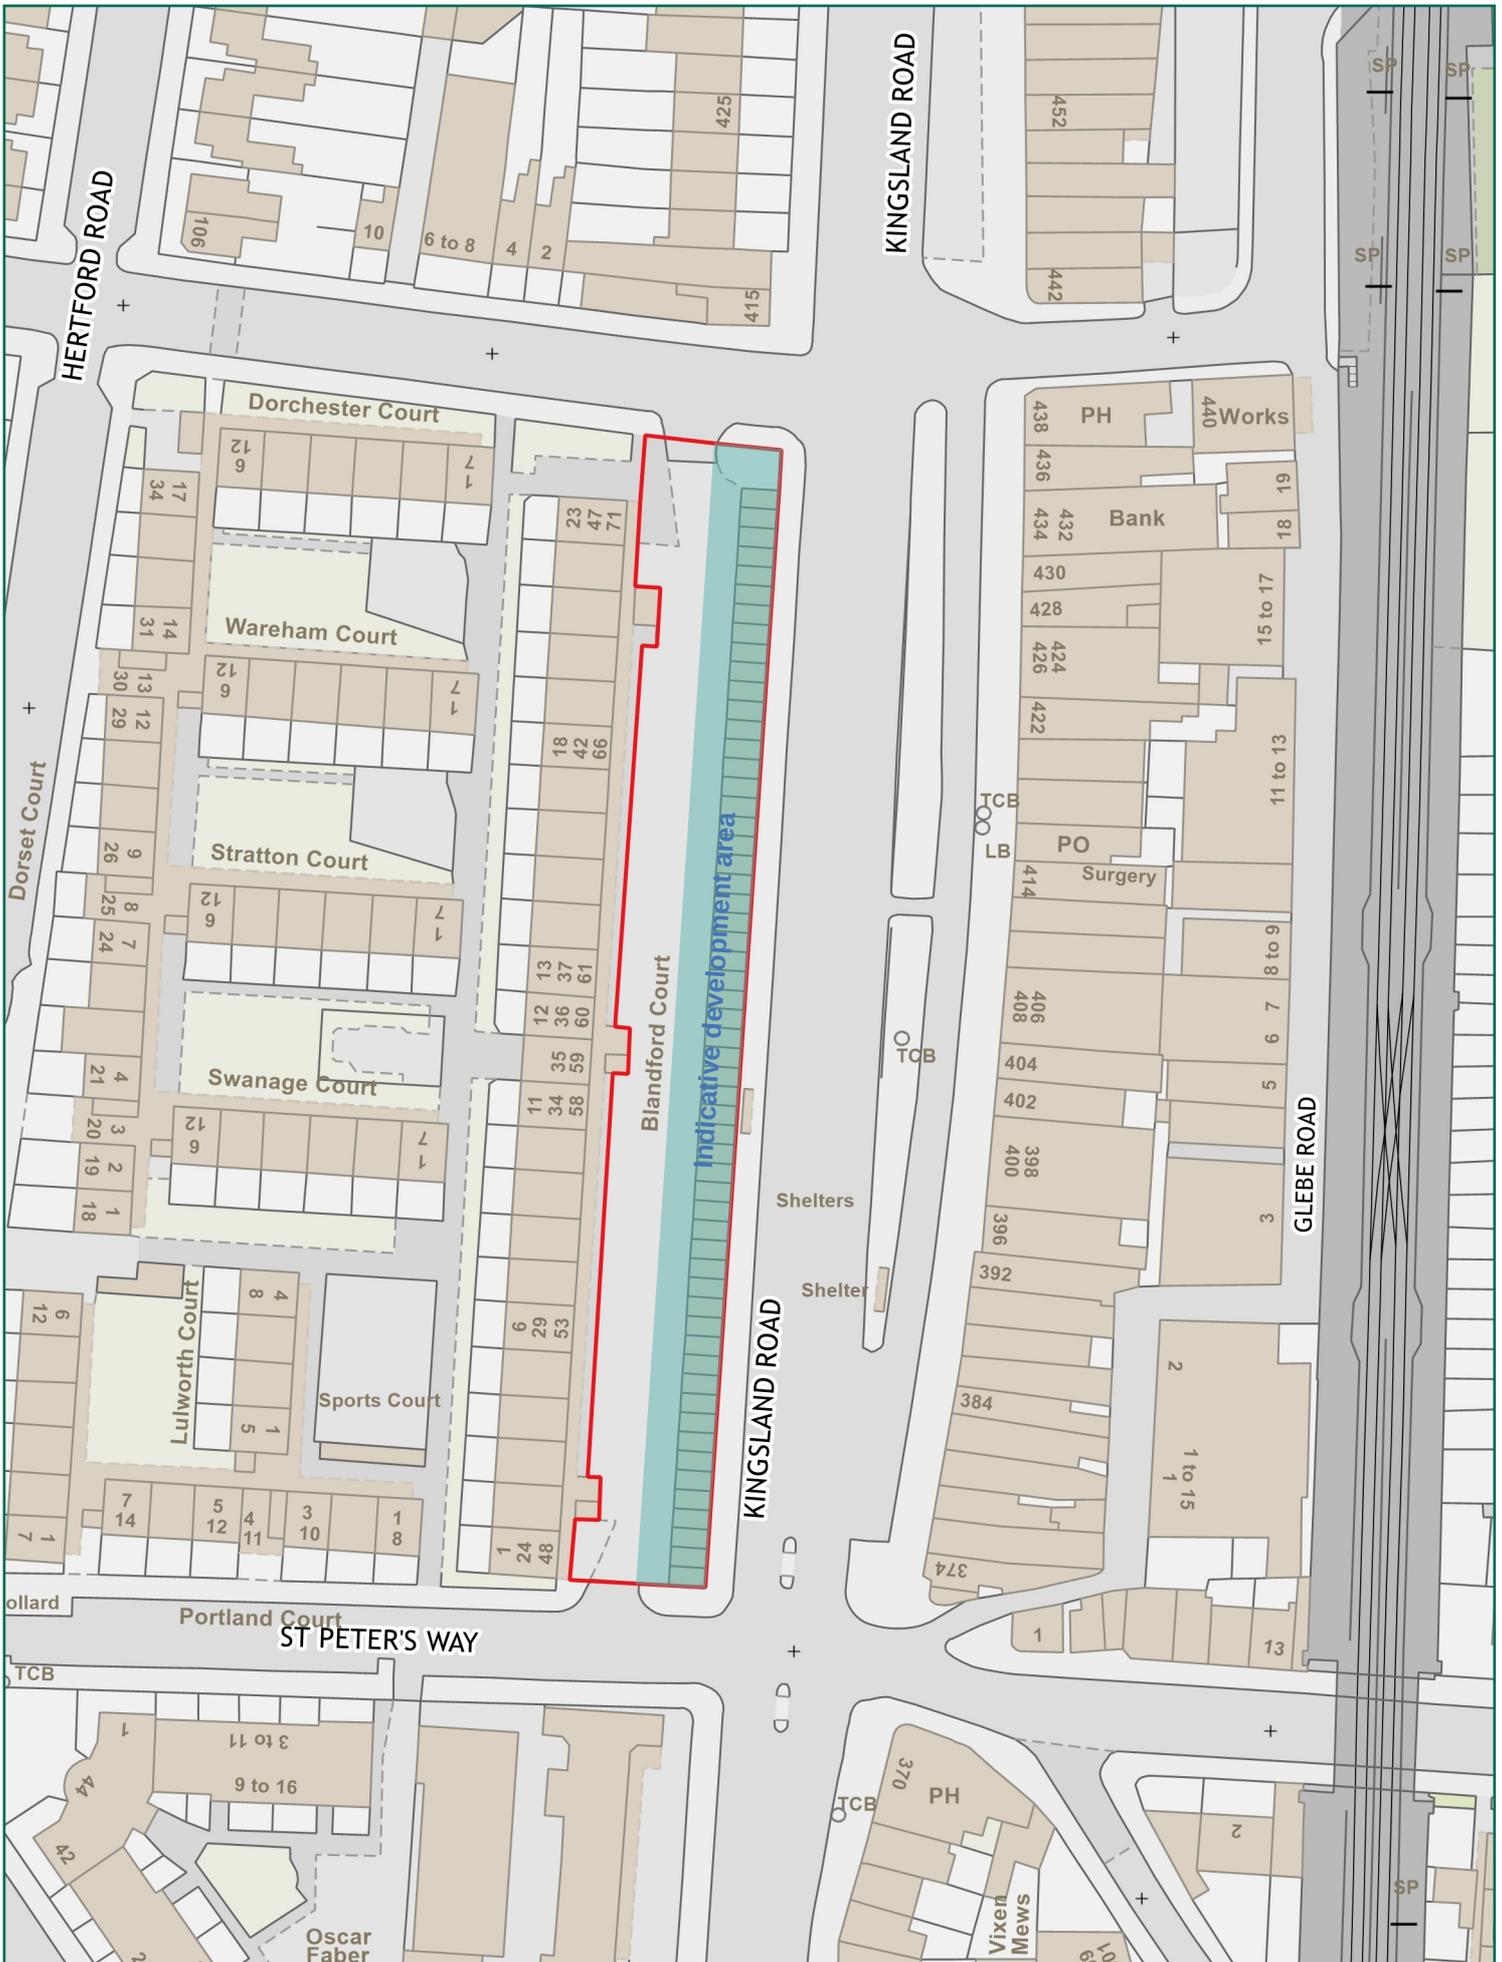

NORTH

Scale: 1:1000 at A4

Blandford Court project boundary



Ref:

Wednesday, January 4, 2023

Produced by: Regeneration

email: jake.arnfield@hackney.gov.uk

This product includes mapping data licensed from Ordnance Survey with the permission of HMSO © Crown Copyright 2020. All rights reserved. License number. 100019635.